


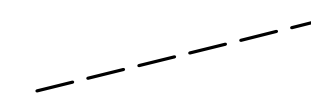

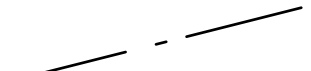

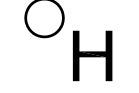
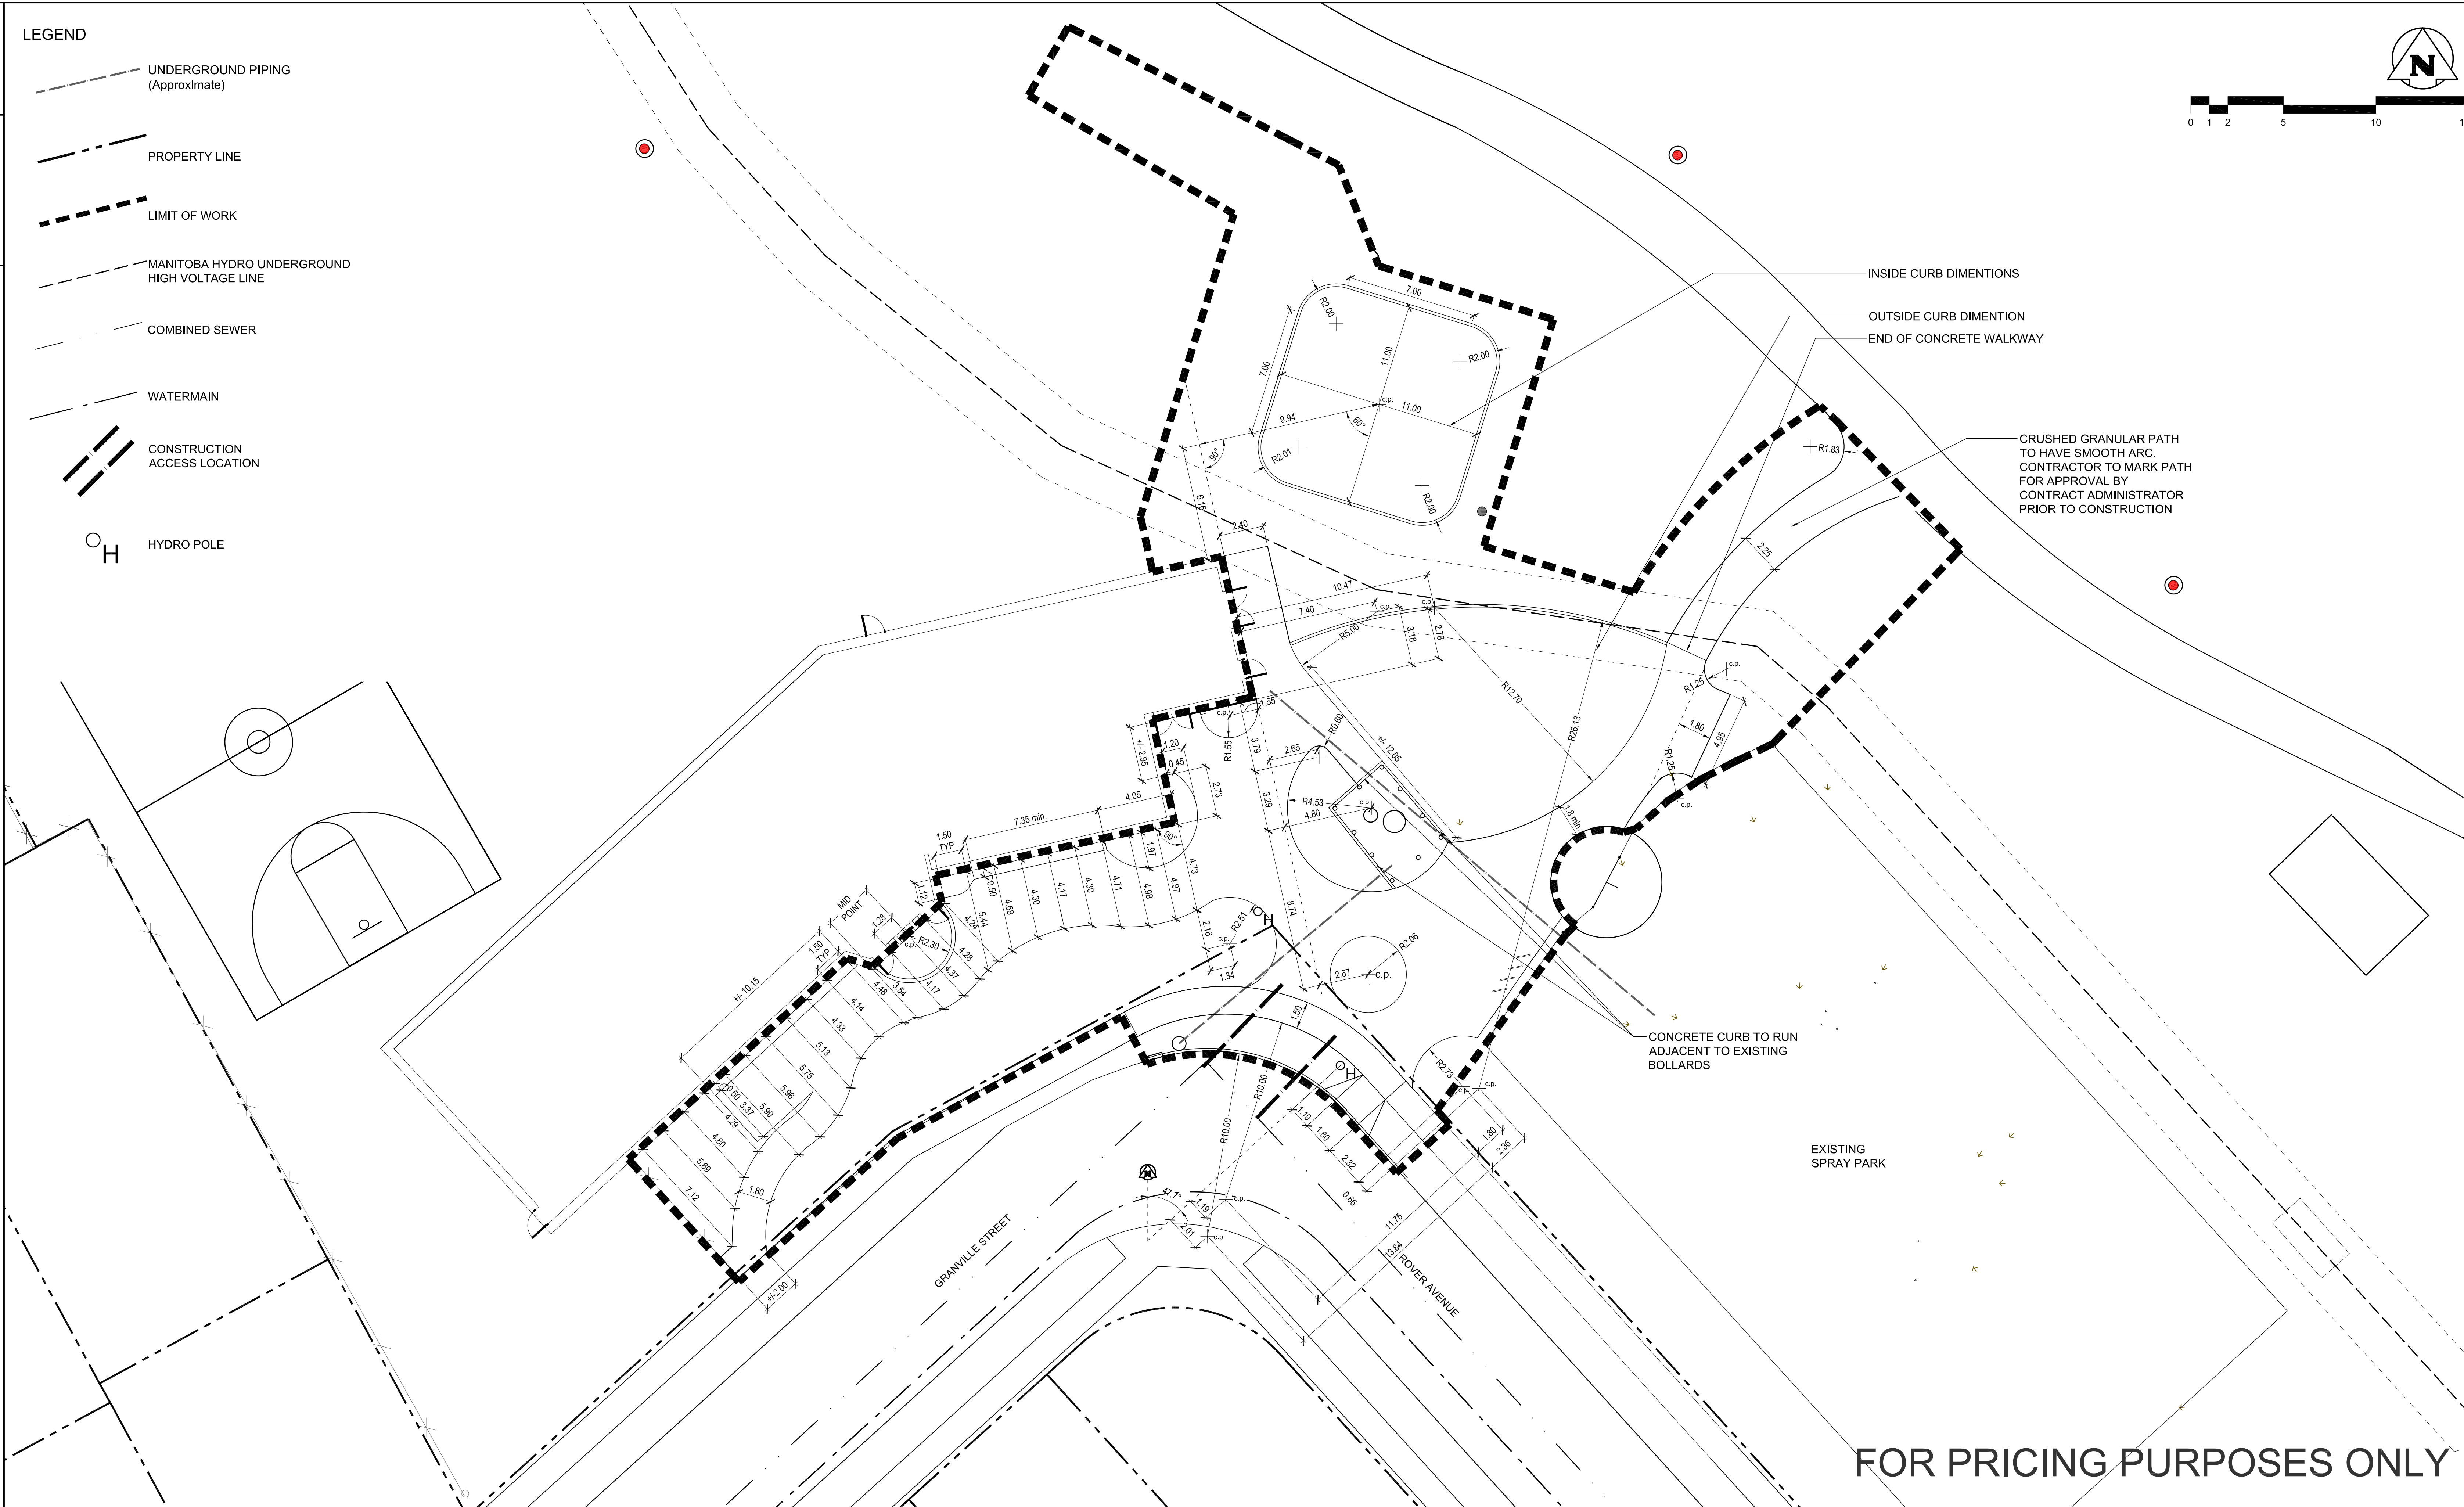
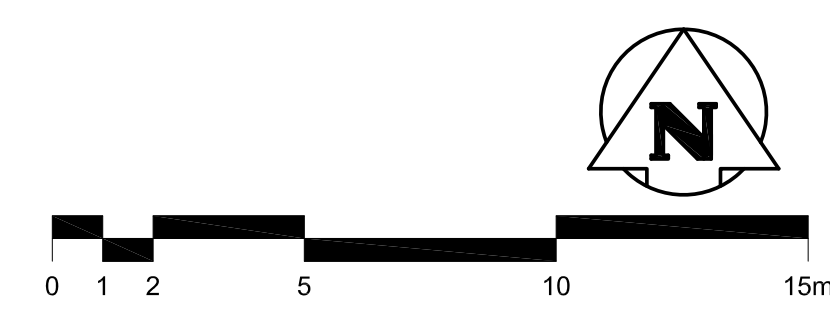


sheet size - Super A1 24" x 36" plot scale - 1:1 (metric) CAD file name - XX

**LEGEND**

-  UNDERGROUND PIPING (Approximate)
-  PROPERTY LINE
-  LIMIT OF WORK
-  MANITOBA HYDRO UNDERGROUND HIGH VOLTAGE LINE
-  COMBINED SEWER
-  WATERMAIN
-  CONSTRUCTION ACCESS LOCATION
-  HYDRO POLE



**FOR PRICING PURPOSES ONLY**

**NOTES:**  
 1. ALL MEASUREMENTS IN METRES UNLESS OTHERWISE NOTED  
 2. CONTRACTOR TO VERIFY THE LOCATION OF ALL UNDERGROUND UTILITIES PRIOR TO EXCAVATION.  
 3. CONTRACTOR TO ENSURE SMOOTH CURVES TO WALKWAYS, PLANTING BEDS AND CURBS  
 4. LAYOUT OF ALL ELEMENTS TO BE APPROVED ON SITE BY CONTRACT ADMINISTRATOR PRIOR TO CONSTRUCTION

NO.	13/05/10	ISSUED FOR TENDER	JW
NO.	D / M / Y	REVISIONS	BY



A. SECTION LETTER OR DETAIL NUMBER.  
 B. DRAWING WHERE SECTION OR DETAIL IS DRAWN.  
 OR  
 DRAWING WHERE SECTION OR DETAIL IS INDICATED.  
 --- SECTION OR DETAIL SHOWN ON SAME DRAWING.

SEAL

CLIENT	City of Winnipeg	DESIGN BY	JW	DRAWN BY	AR	SCALE	PLAN - 1:150
PROJECT TITLE	Norquay CC Playground Development - Site Works	CHECKED BY	JW	APPROVED BY	JW	DATE	MAY13, 2010
DRAWING TITLE	Layout Plan	FILE NO.	7052		SHEET NO.	L02	