



NOTE: CONTRACTOR SHALL ALLOW FOR SOIL SETTLEMENT

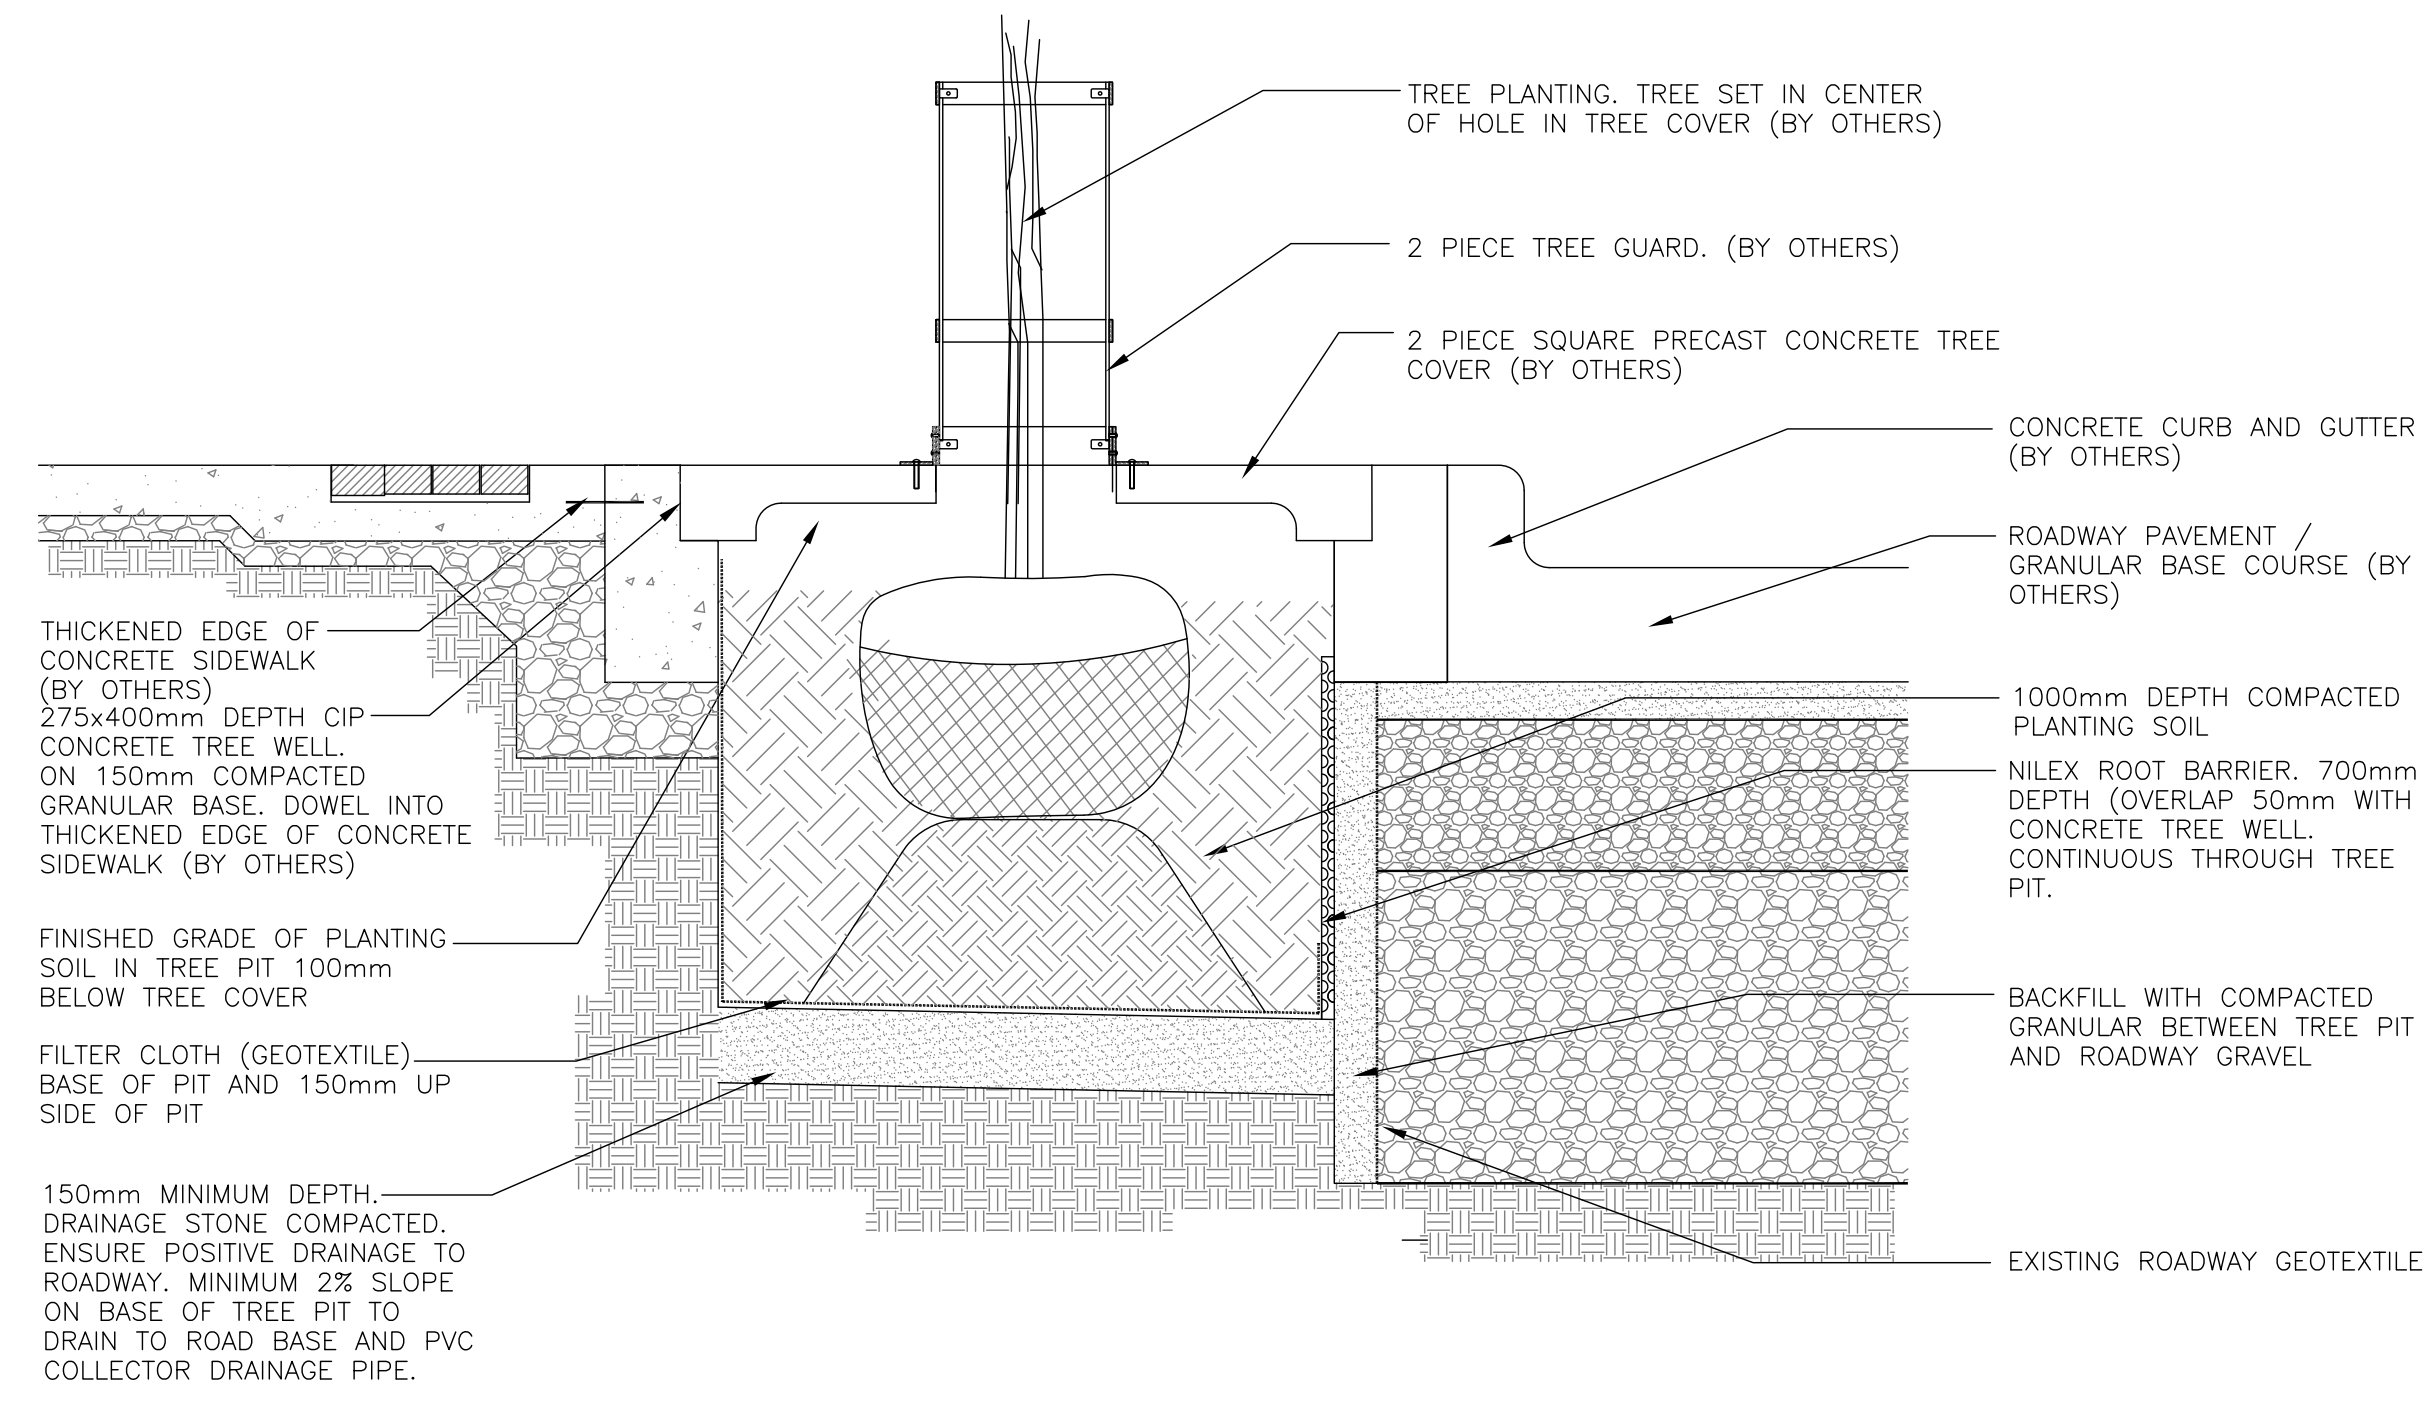


SECTION A-A

1 ROCK MULCH IN EXISTING TREE PIT  
L4.1 N.T.S.

2 TYPICAL TREE WELL SECTIONS  
L4.1 N.T.S.

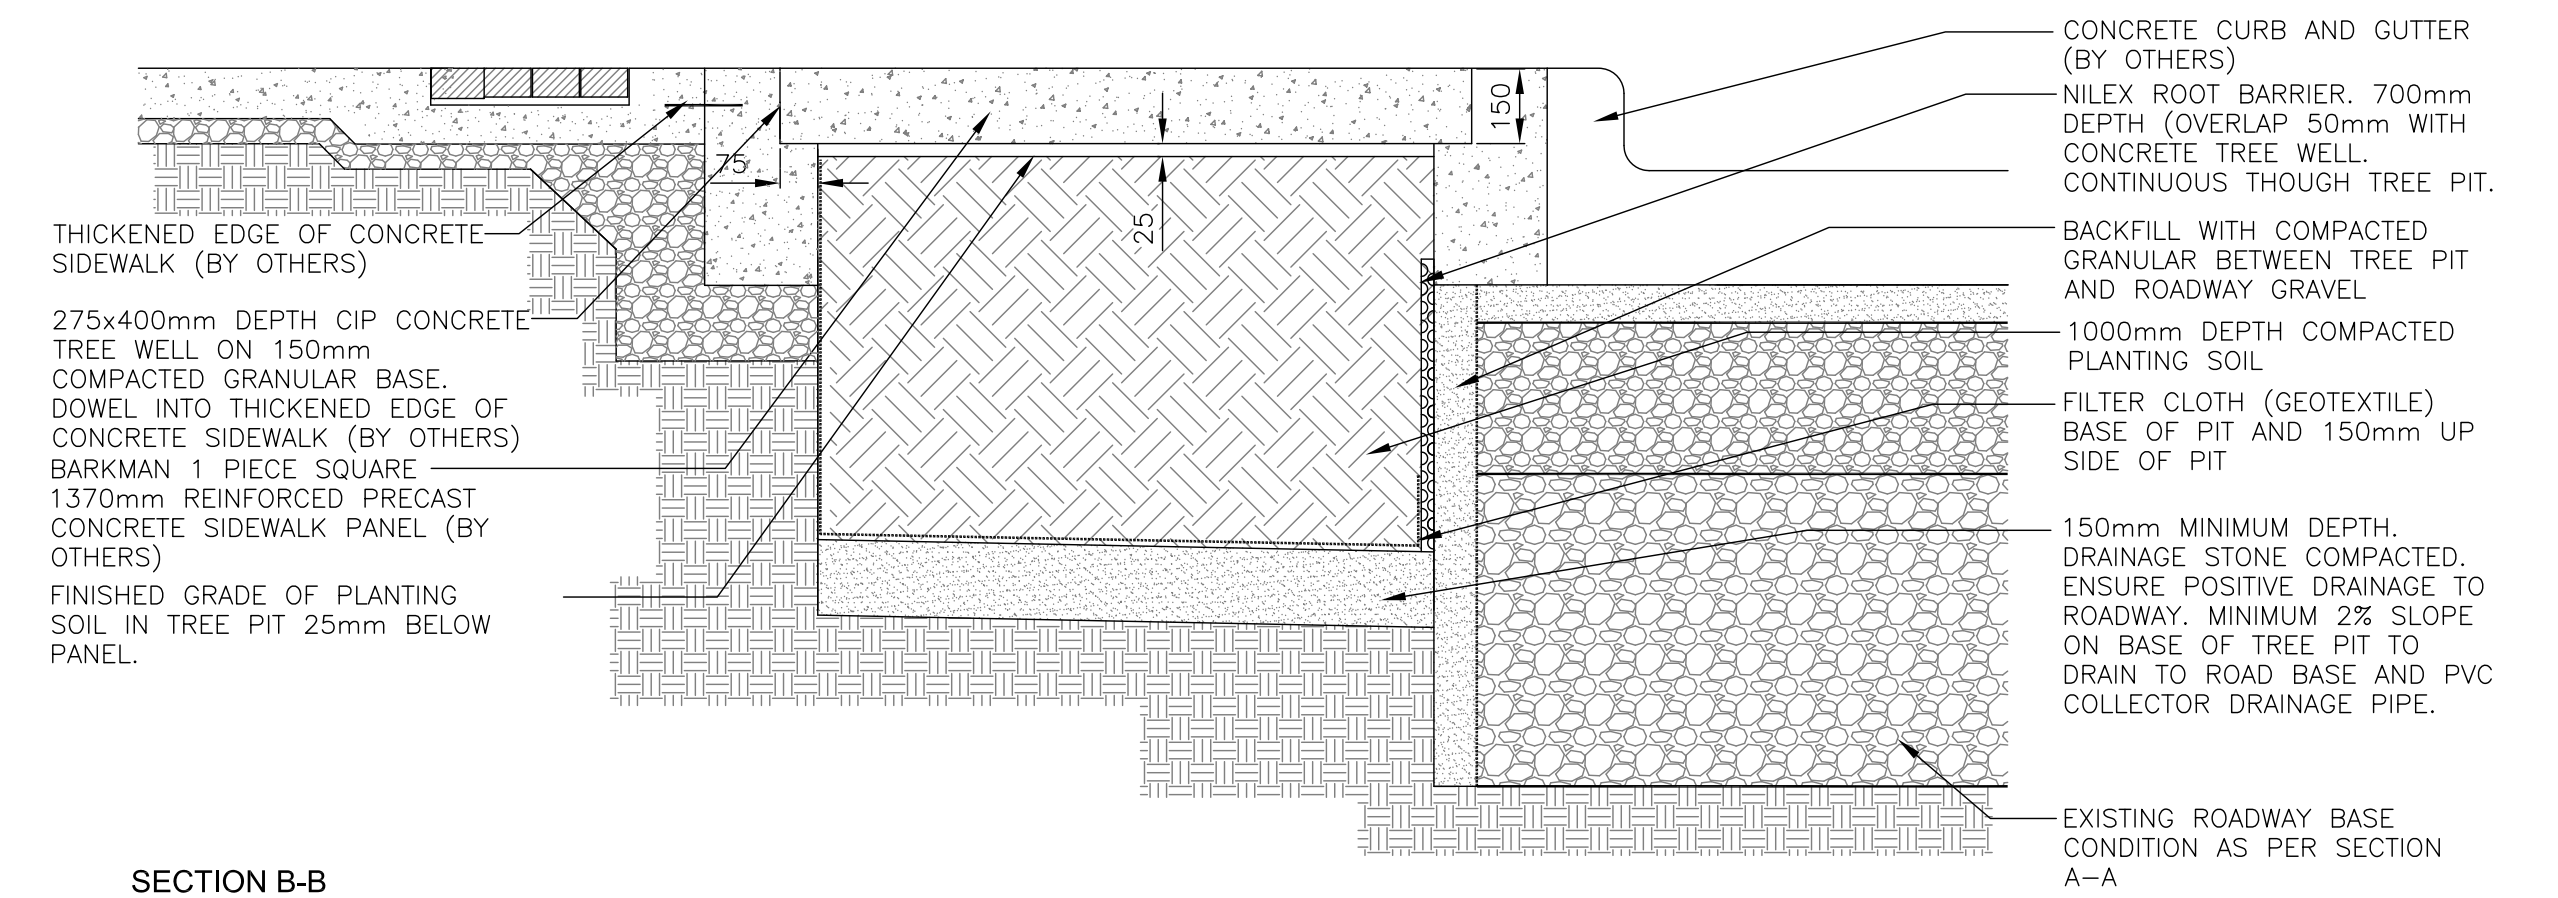

SECTION B-B

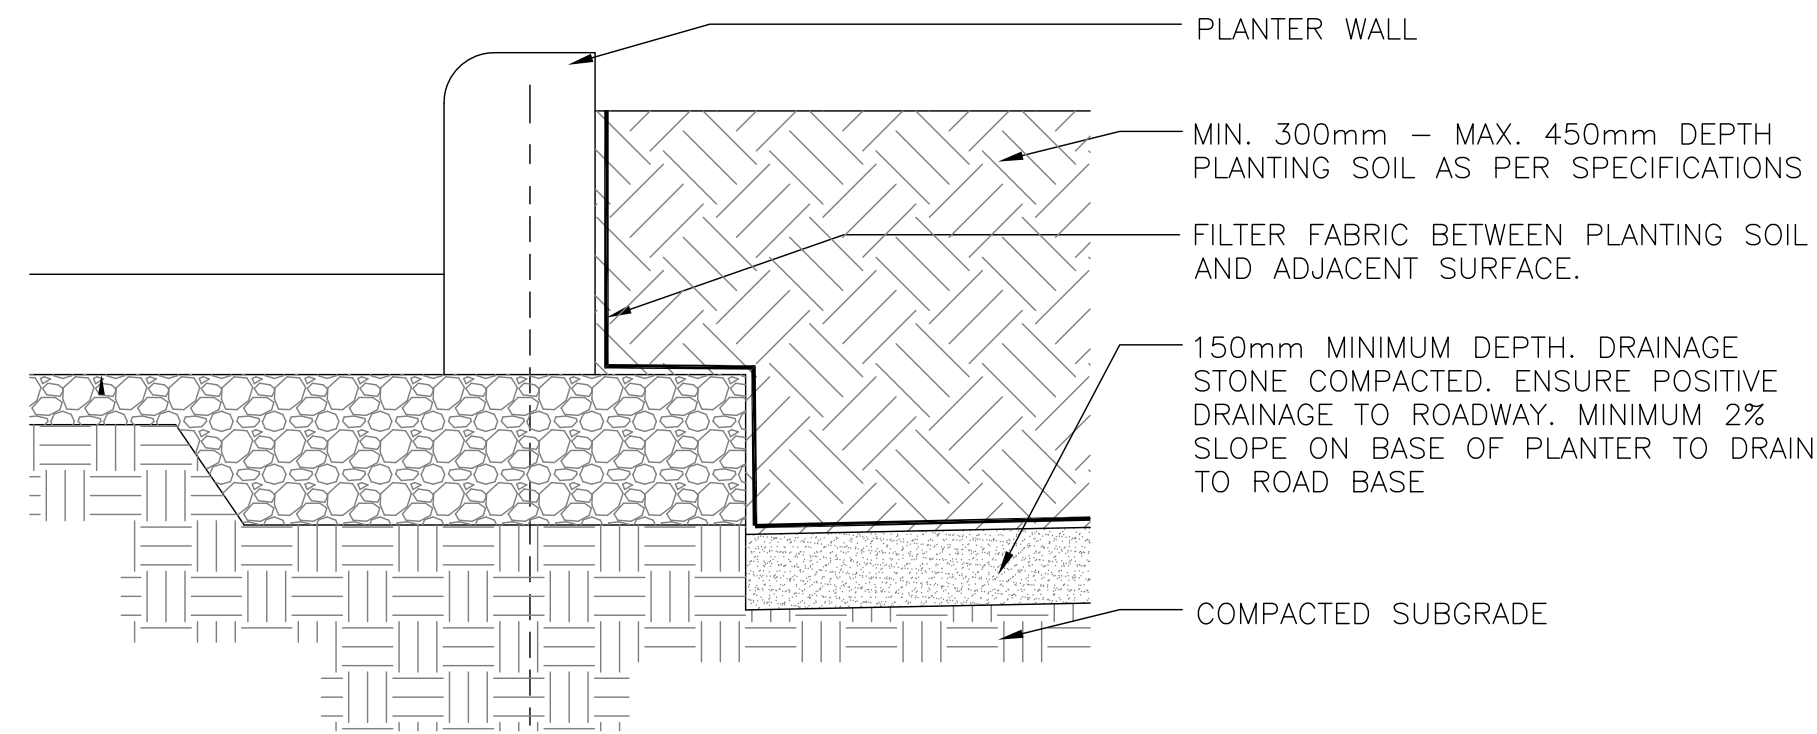

3 PLANTER PREPARATION  
L4.1 NTS

No.	Revisions	Date	By
Date		Scale	
06-16-10		NTS	
Designed By	Drawn By	Checked By	
SR/AH	AH	SR	

**McGOWAN·RUSSELL**  
Client

TRANSCONA BIZ  
Project Title  
**DOWNTOWN  
TRANSCONA  
REVITALIZATION**  
Sheet Title  
**PLANTING DETAILS**

Project No. 09-050 Drawing No. L4.2