



1 LAYOUT PLAN - WEST
L00 1:100

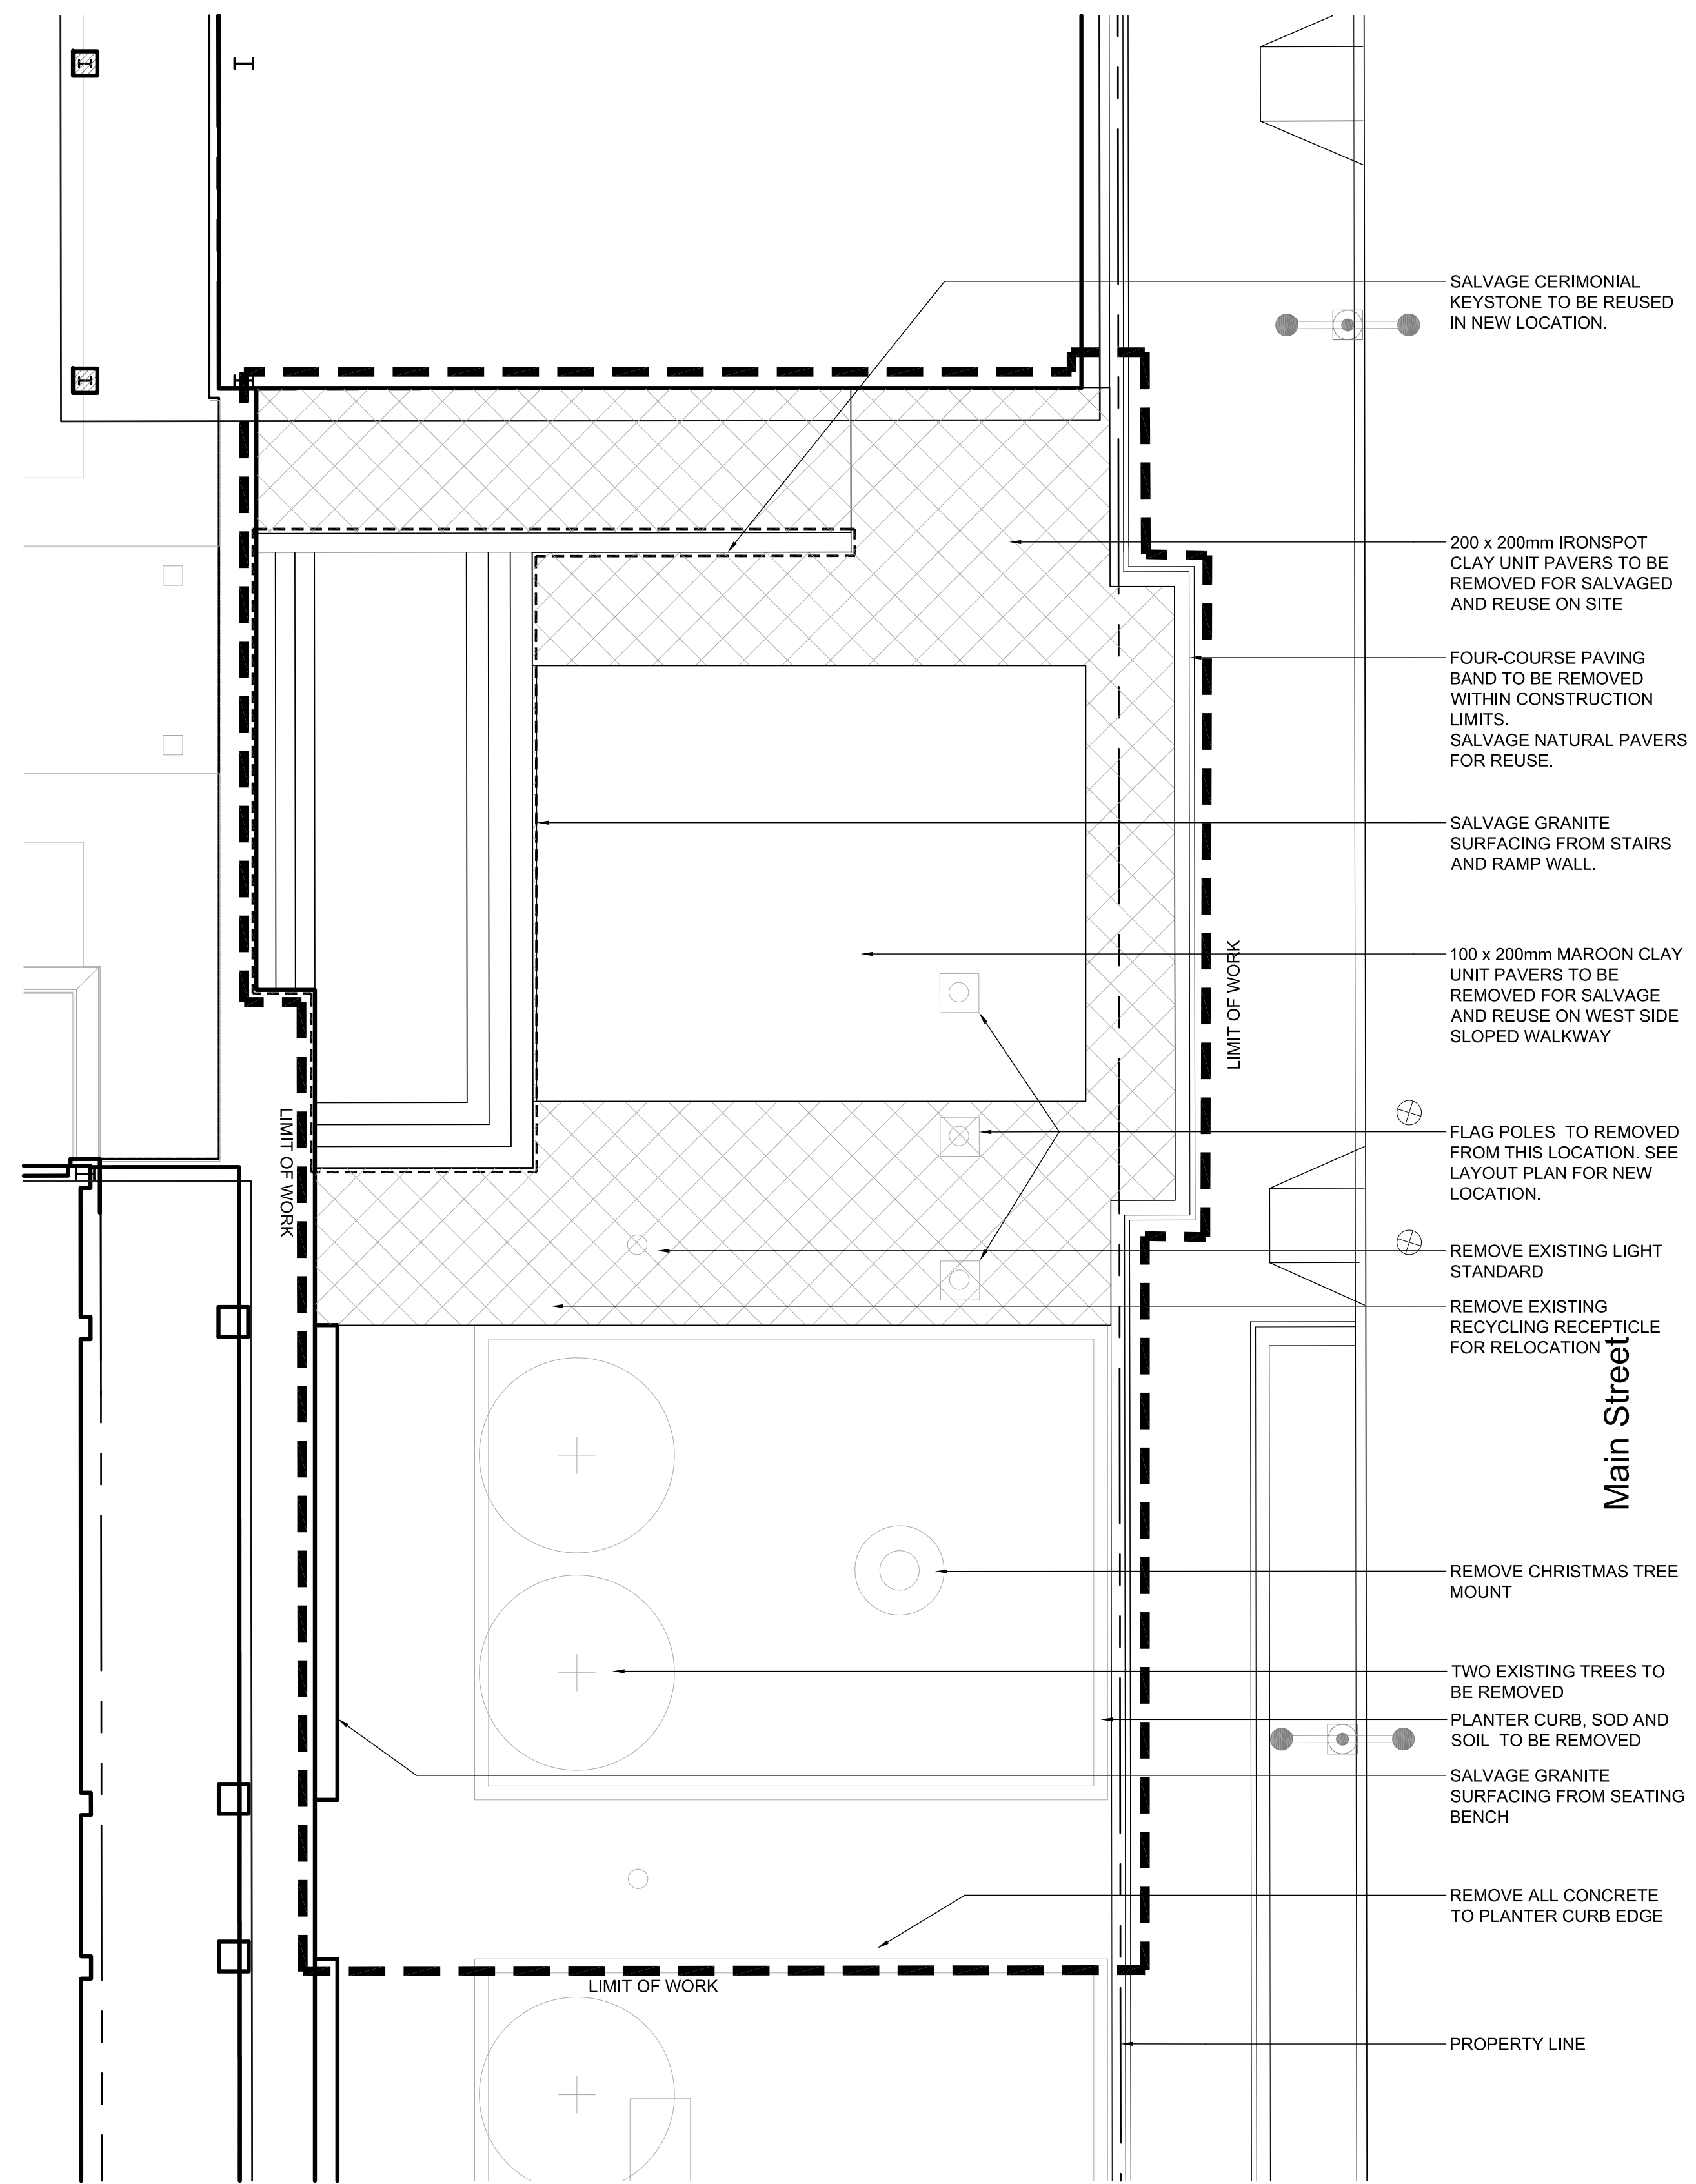

2 LAYOUT PLAN - EAST
L00 1:100

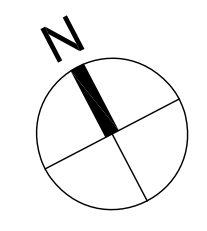

NOTES:

| REV | YY / MM / DD | DESCRIPTION | BY |
|-----|--------------|------------------------|----|
| 1 | 10 / 05 / 27 | LIMIT OF WORK REVISION | AR |
| 0 | 10 / 05 / 13 | ISSUE FOR TENDER | AR |

A. SECTION LETTER OR DETAIL NUMBER.
B. DRAWING WHERE SECTION OR DETAIL IS DRAWN.
OR
DRAWING WHERE SECTION OR DETAIL IS INDICATED.
-- SECTION OR DETAIL SHOWN ON SAME DRAWING.

SEAL

Cheryl Oakden
CHERYL OAKDEN
member no. 61

SCATLIFF + MILLER + MURRAY Inc.
TEL 204 927-3444 FAX 204 927-3443
8-138 MARKET AVENUE WINNIPEG, MB, CANADA

CLIENT
CITY OF WINNIPEG
PLANNING, PROPERTY and DEVELOPMENT
Winnipeg CIVIC ACCOMMODATIONS DIVISION

PROJECT
COURTYARD UNIVERSAL ACCESS UPGRADE
CITY HALL COURTYARD

TITLE
REMOVALS / SALVAGE PLANS

| DESIGN | DRAWN | DATE - Y / M / D | SCALE |
|---------|----------|------------------|-------------|
| AR | AR | 2010/01/12 | 1:100 |
| CHECKED | APPROVED | JOB NO. | DRAWING NO. |
| XXX | XXX | 391-2010 | L01 |