



1 LAYOUT PLAN - WEST
L02 1:100

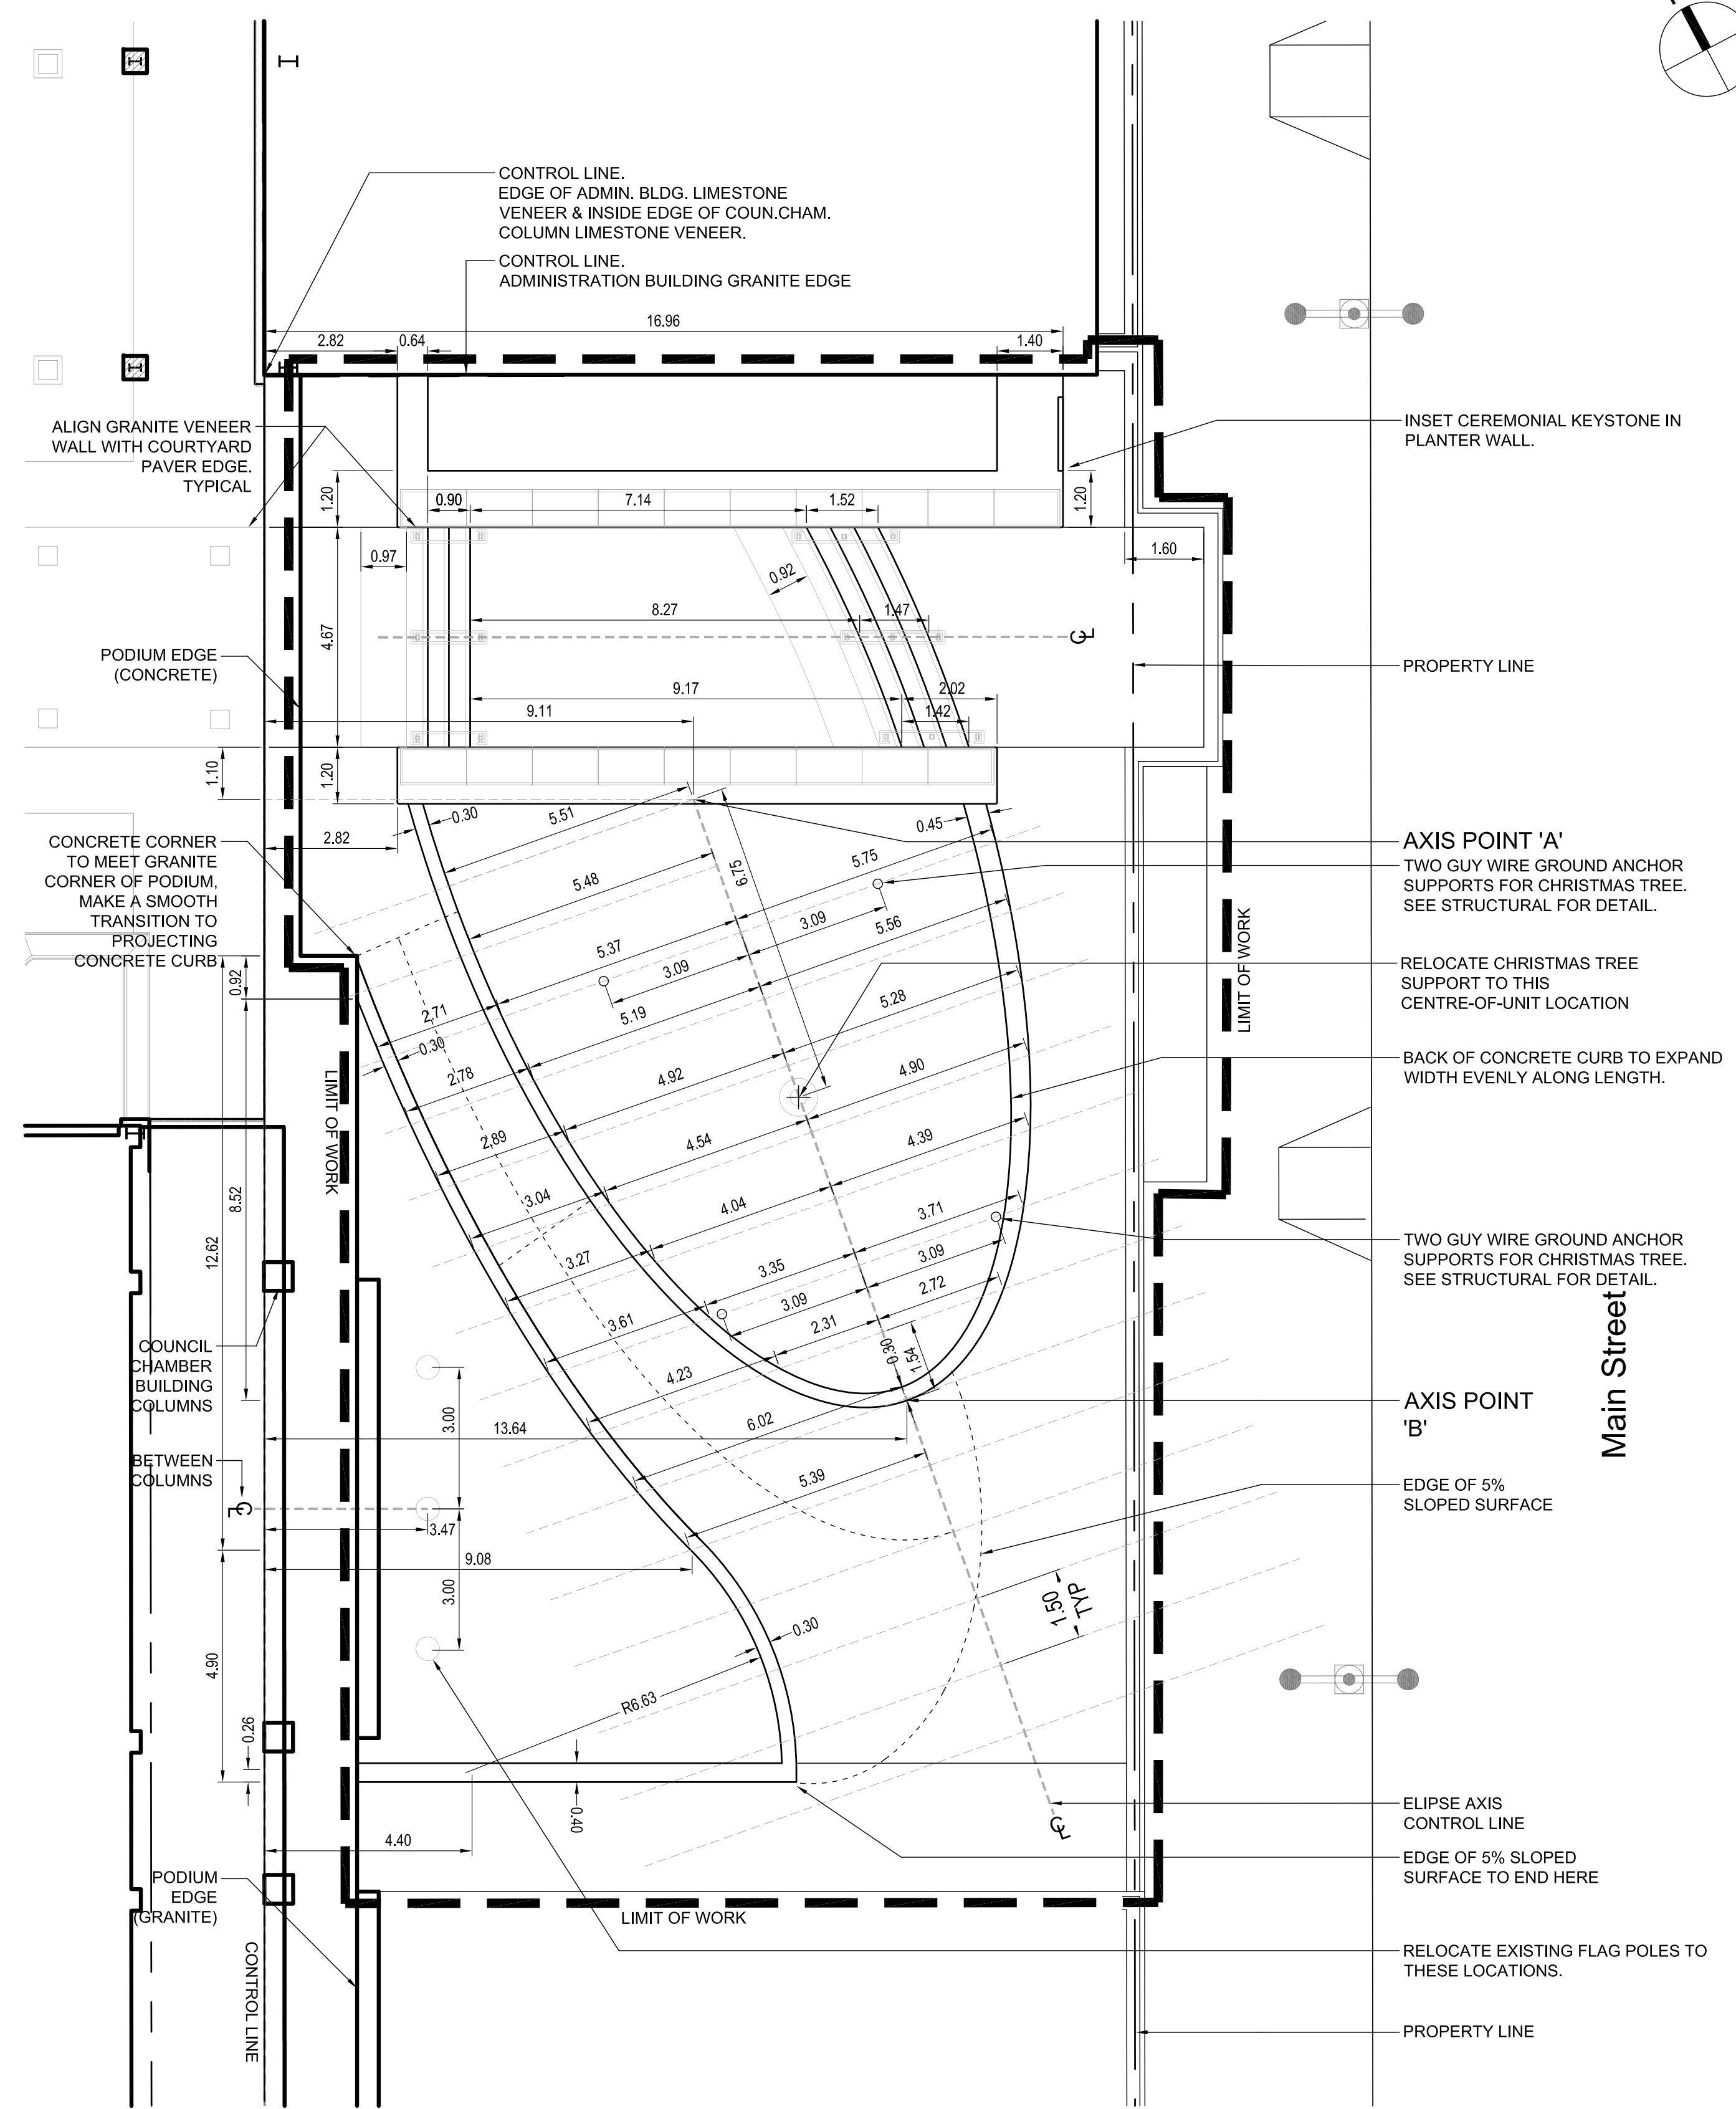

2 LAYOUT PLAN - EAST
L02 1:100

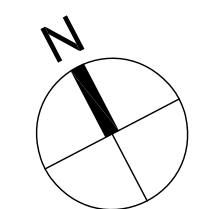

NOTES:

- CONTRACTOR TO CONFIRM ON SITE WITH CONTRACT ADMINISTRATOR ALL CONTROL LINES AND LAYOUTS PRIOR TO CONSTRUCTION.
- SEE S1 FOR STRUCTURAL CONCRETE LAYOUT DIMENSIONS AND GRADES.

REV	YY / MM / DD	DESCRIPTION	BY
1	10 / 05 / 27	LIMIT OF WORK REVISION	AR
0	10 / 05 / 13	ISSUE FOR TENDER	AR

A. SECTION LETTER OR DETAIL NUMBER.
B. DRAWING WHERE SECTION OR DETAIL IS DRAWN.

OR

DRAWING WHERE SECTION OR DETAIL IS INDICATED.
SECTION OR DETAIL SHOWN ON SAME DRAWING.

SEAL

SCATLIFF + MILLER + MURRAY Inc.
TEL 204 927-3444 FAX 204 927-3443
8 - 138 MARKET AVENUE WINNIPEG, MB, CANADA

CLIENT
CITY OF WINNIPEG
PLANNING, PROPERTY and DEVELOPMENT
Winnipeg CIVIC ACCOMMODATIONS DIVISION

PROJECT
COURTYARD UNIVERSAL ACCESS UPGRADE
CITY HALL COURTYARD

TITLE
LAYOUT PLANS

DESIGN	DRAWN	DATE - Y / M / D	SCALE
AR	AR	2010/01/12	1:100
CHECKED	APPROVED	JOB NO.	DRAWING NO.
XXX	XXX	391-2010	L02