

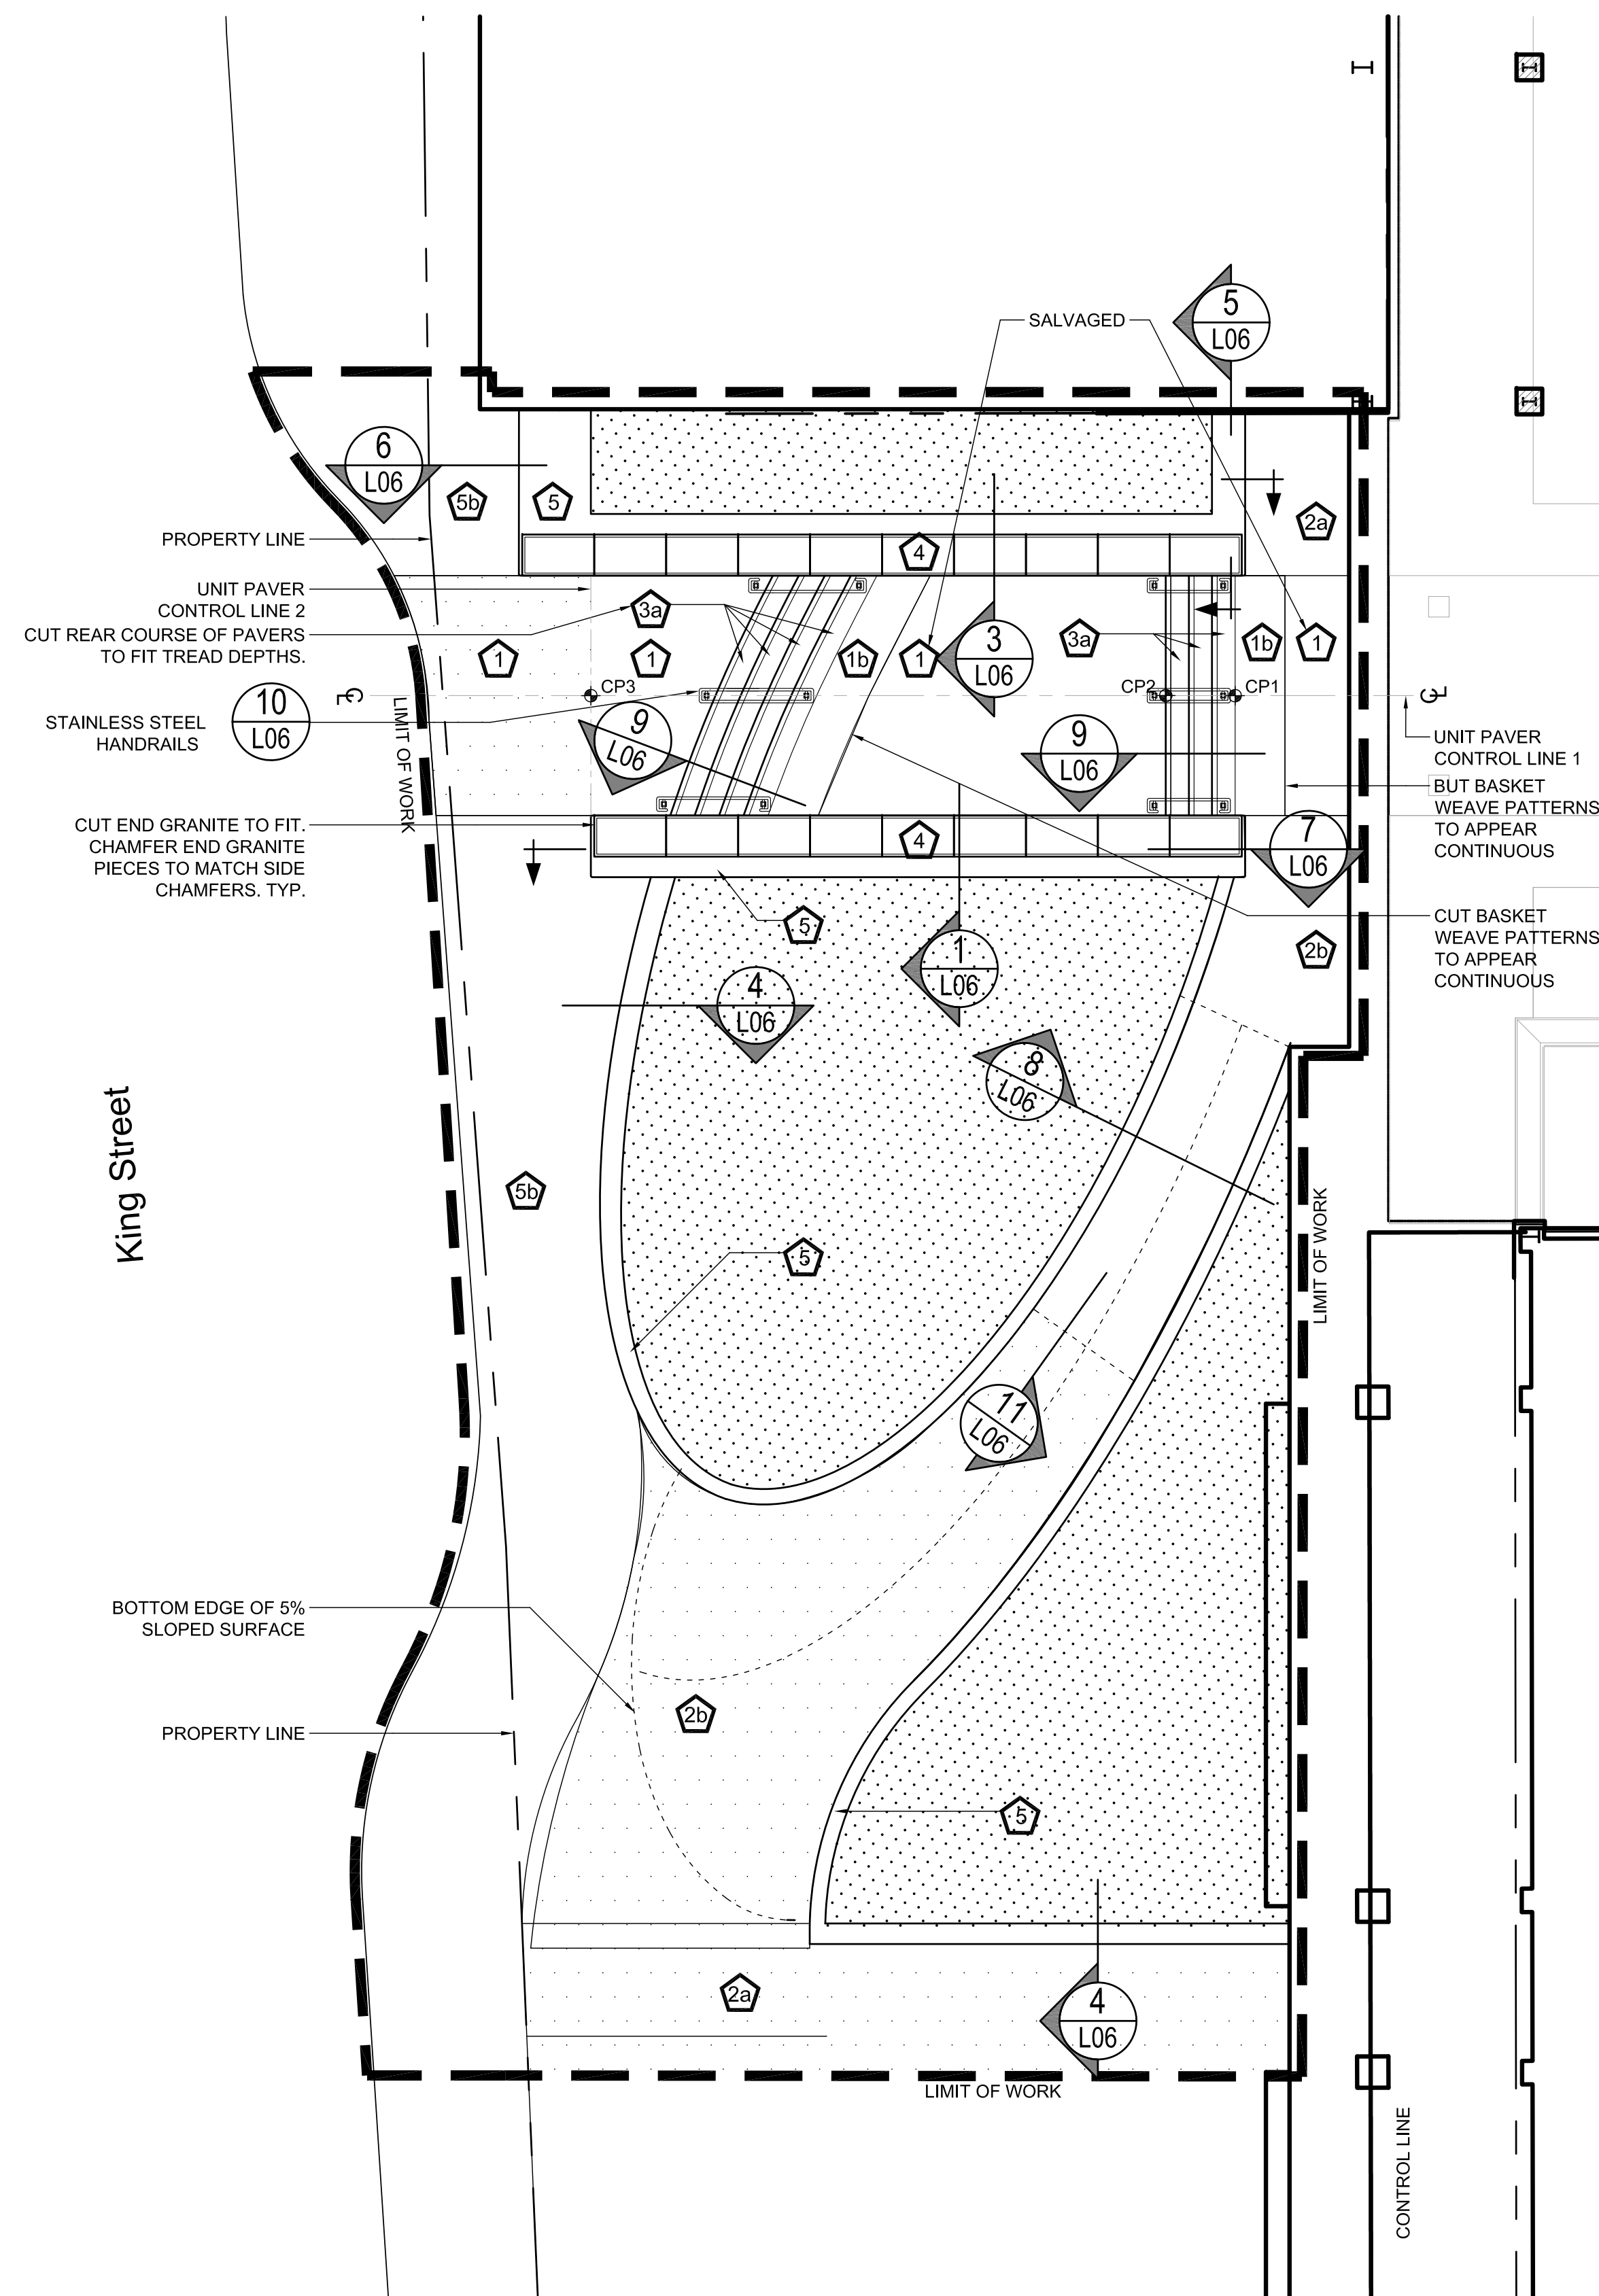


sheet size - Super A1 24" x 36" plot scale - 1:1 (metric) CAD File Name: 2022_cbu_bill_emps_202003_bpsk-mat-plans.dwg

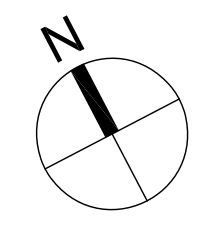

1
L03 LAYOUT PLAN - WEST
1:100

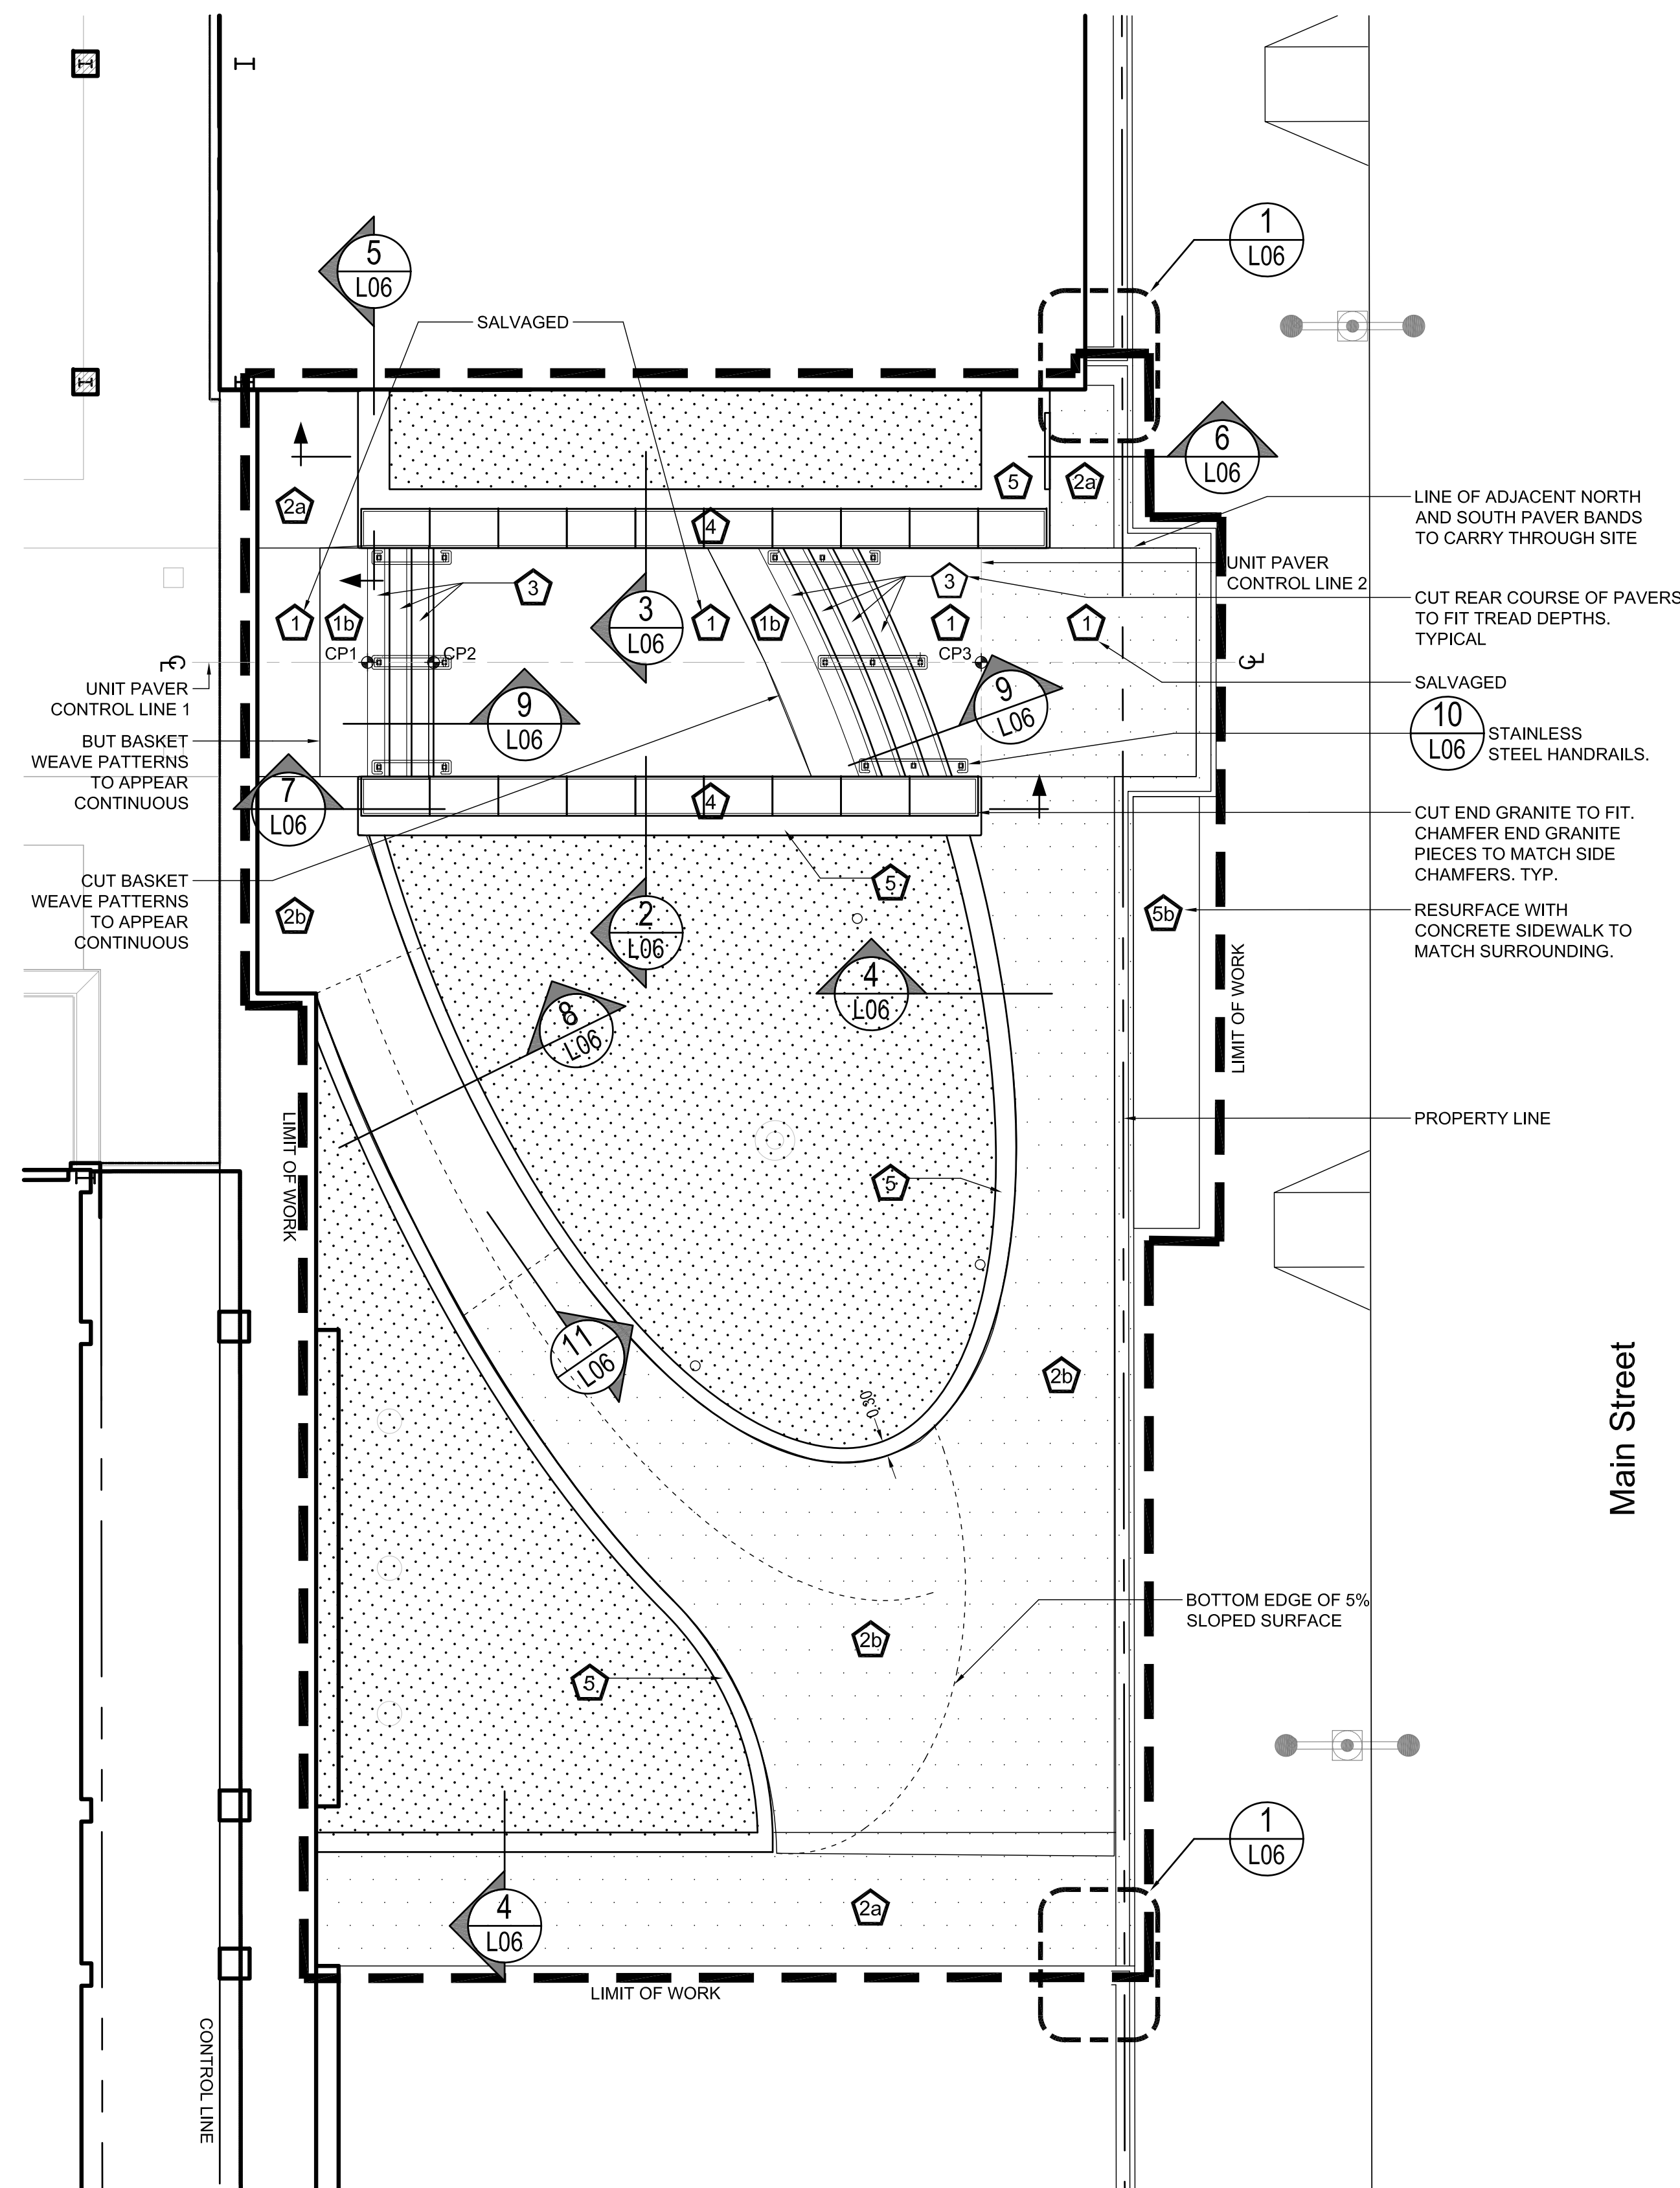

2
L03 LAYOUT PLAN - EAST
1:100

PAVING LAYOUT NOTES:

- BEGIN LAYOUT OF ADA, MAROON AND MAGANESE IRONSPOT PAVERS FOR TOP LANDING, SLOPED SURFACE AND SOUTH BOTTOM LANDING AT CONTROL POINT 1 (CP1) (BACK EDGE OF BEIGE TRED PAVERS). WORK BASKET WEAVE PATTERN OUTWARD ALONG CONTROL LINE 1 TO LAYOUT COORDINATES.
- BEGIN LAYOUT OF ADA AND MAROON PAVERS FOR MID-STAIR LANDING AT CONTROL POINT 2 (CP2). WORK BASKET WEAVE PATTERN OUTWARD ALONG CONTROL LINE 1 TO FILL AREA AS IDENTIFIED.
- BEGIN LAYOUT OF MAROON PAVERS FOR BOTTOM OF STAIR LANDING AT CONTROL POINT 3 (CP3). WORK BASKET WEAVE PATTERN OUTWARD ALONG CONTROL LINE 1 AND CONTROL LINE 2 TO FILL AREA TO LAYOUT COORDINATES.
- BEGIN LAYOUT OF 200x200mm MAGANESE IRONSPOT PAVERS PARALLEL TO ADJACENT PAVERS.

NOTES:

- ALL BASKET WEAVE AND GRID PAVING PATTERNS TO BE PARALLEL TO LAYOUT PLAN CONTROL LINES. UNIT PAVER LAYOUT TO BE APPROVED BY CONTRACT ADMINISTRATOR.
- ALL UNIT PAVERS TO BE INSTALLED TO CITY OF WINNPEG SPECIFICATION CW 3330 - R5 AND CW 3335 - R1
- CONCRETE SIDEWALK WORK TO BE CONSTRUCTED TO CITY OF WINNPEG SPECIFICATION CW 3325 - R3
- REFER TO STRUCTURAL DRAWINGS FOR ALL OTHER CONCRETE SUPPLY.

- LEGEND:
- [Pattern] UNIT PAVERS AND SAND ON LEAN MIX CONCRETE BASE SURFACING
 - [Pattern] PLANTING BED. MIN. 450mm DEPTH PLANTING MEDIUM, 75mm DEPTH BARK MULCH SURFACE
 - [Symbol 1] 100x200x57mm MAROON, YANKEE HILL CLAY PAVERS, BASKET WEEVE PATTERN.
 - [Symbol 1b] 100x200x57mm ADA CLAY PAVERS, BURGUNDY, PACIFIC CLAY PAVERS, BASKET WEAVE PATTERN.
 - [Symbol 2a] SALVAGED 200x200x57mm MAGANESE IRONSPOT, ENDICOTT CLAY PAVERS, GRID PATTERN
 - [Symbol 2b] 100x200x57mm MAGANESE IRONSPOT, ENDICOTT CLAY PAVERS, HERRING BONE PATTERN
 - [Symbol 3] 100x200x57mm BEIGE, YANKEE HILL CLAY PAVERS
 - [Symbol 4] POLISHED GRANITE, 1400mm LENGTH, 800mm WIDTH, 140mm THICKNESS, incl. CHAMFERS. SEE DETAILS.
 - [Symbol 5] C.I.P. CONCRETE, SEE STRUCTURAL
 - [Symbol 5b] C.I.P. CONCRETE SIDEWALK
 - [Symbol CP1] UNIT PAVER LAYOUT CONTROL POINT

REV	YY / MM / DD	DESCRIPTION	BY
1	10 / 05 / 27	LIMIT OF WORK REVISION	AR
0	10 / 05 / 13	ISSUE FOR TENDER	AR

A. SECTION LETTER OR DETAIL NUMBER.
B. DRAWING WHERE SECTION OR DETAIL IS DRAWN.
OR
DRAWING WHERE SECTION OR DETAIL IS INDICATED.
SECTION OR DETAIL SHOWN ON SAME DRAWING.

SEAL
Cheryl Oakden
Cheryl Oakden
member no. 61



CLIENT
CITY OF WINNPEG
PLANNING, PROPERTY and DEVELOPMENT
Winnipeg CIVIC ACCOMMODATIONS DIVISION

PROJECT
COURTYARD UNIVERSAL
ACCESS UPGRADE
CITY HALL COURTYARD

TITLE
MATERIAL PLANS

DESIGN	DRAWN	DATE - Y / M / D	SCALE
AR	AR	2010/01/12	1:100
CHECKED	APPROVED	JOB NO.	DRAWING NO.
XXX	XXX	391-2010	L03