


Barkman Concrete "Holland" Paver (8 1/4" x 4 1/8")
 - Sailor Course
 - "Desert Buff" Colour
 - 3.3 Square Meters

Barkman Concrete "Roman" Paver (8 1/4" x 4 1/8")
 - Soldier Course
 - "Antique Brown" Colour
 - 3.2 Square Meters

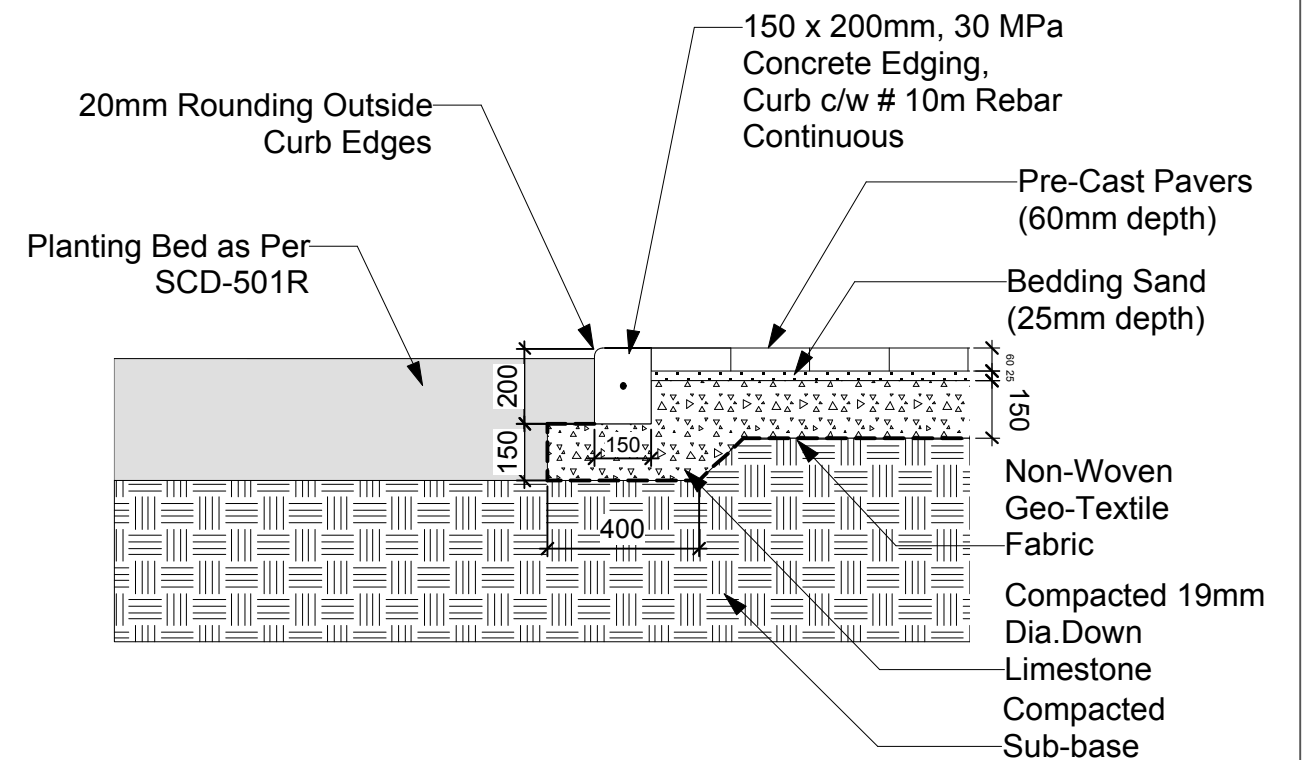

CIP Concrete Edging Detail

SCALE - 1:10

Pre-Cast Concrete Paver Detail

SCALE - 1:25

CONTRACTOR TO CONFIRM ALL DIMENSIONS AND REPORT ANY DISCREPANCIES TO CONTRACT ADMINISTRATOR PRIOR TO CONSTRUCTION. LOCATION OF UNDERGROUND STRUCTURES AS SHOWN ARE BASED ON THE BEST INFORMATION AVAILABLE BUT NO GUARANTEE IS GIVEN THAT ALL EXISTING UTILITIES ARE SHOWN OR THAT THE GIVEN LOCATIONS ARE EXACT. CONFIRMATION OF EXISTENCE AND EXACT LOCATION OF ALL SERVICES MUST BE OBTAINED FROM THE INDIVIDUAL UTILITIES BEFORE PROCEEDING WITH CONSTRUCTION.

 <p>THE CITY OF WINNIPEG Planning, Property and Development Department Planning and Land Use Division Unit 15 - 30 Fort Street, Winnipeg, MB, (R3C 4X5)</p>	DESIGNED BY	IL	CHECKED BY		DRAWING TITLE BROADWAY NEIGHBORHOOD CENTRE Nature Grounds Development Paving Details	DRAWING NO. B.22-G7
	DRAWN BY	IL	APPROVED BY	MANAGER, PARK AND OPEN SPACES		
	HORIZ. SCALE	As Indicated			MANAGER, PLANNING AND LAND USE DIVISION	DATE
	DATE	May '10			SITE ADDRESS 185 YOUNG STREET	