


COMPONENT IDENTIFICATION

1	PILOT COCK
2	PILOT REGULATOR
3	PILOT SOLENOID
4	ADJUSTABLE ORIFICE SUPPLIED WITH BURNER
5	LUBRICATED PLUG COCK
6	HIGH PRESSURE REGULATOR
7	MAIN REGULATOR
8	LOW PRESSURE GAS SWITCH
9	AUTOMATIC VALVE
10	SOLENOID VALVE
11	BUTTERFLY VALVE
12	POWER GAS BURNER
13	BURNER DIFFERENTIAL SWITCH
14	3/8" X 3/8" X 1/8" PLUGGED TEE (PRESSURE TESTING)
15	1/8" SCREWED & PLUGGED (PRESSURE TESTING)
16	UNION CONNECTION
17	HIGH PRESSURE GAS SWITCH

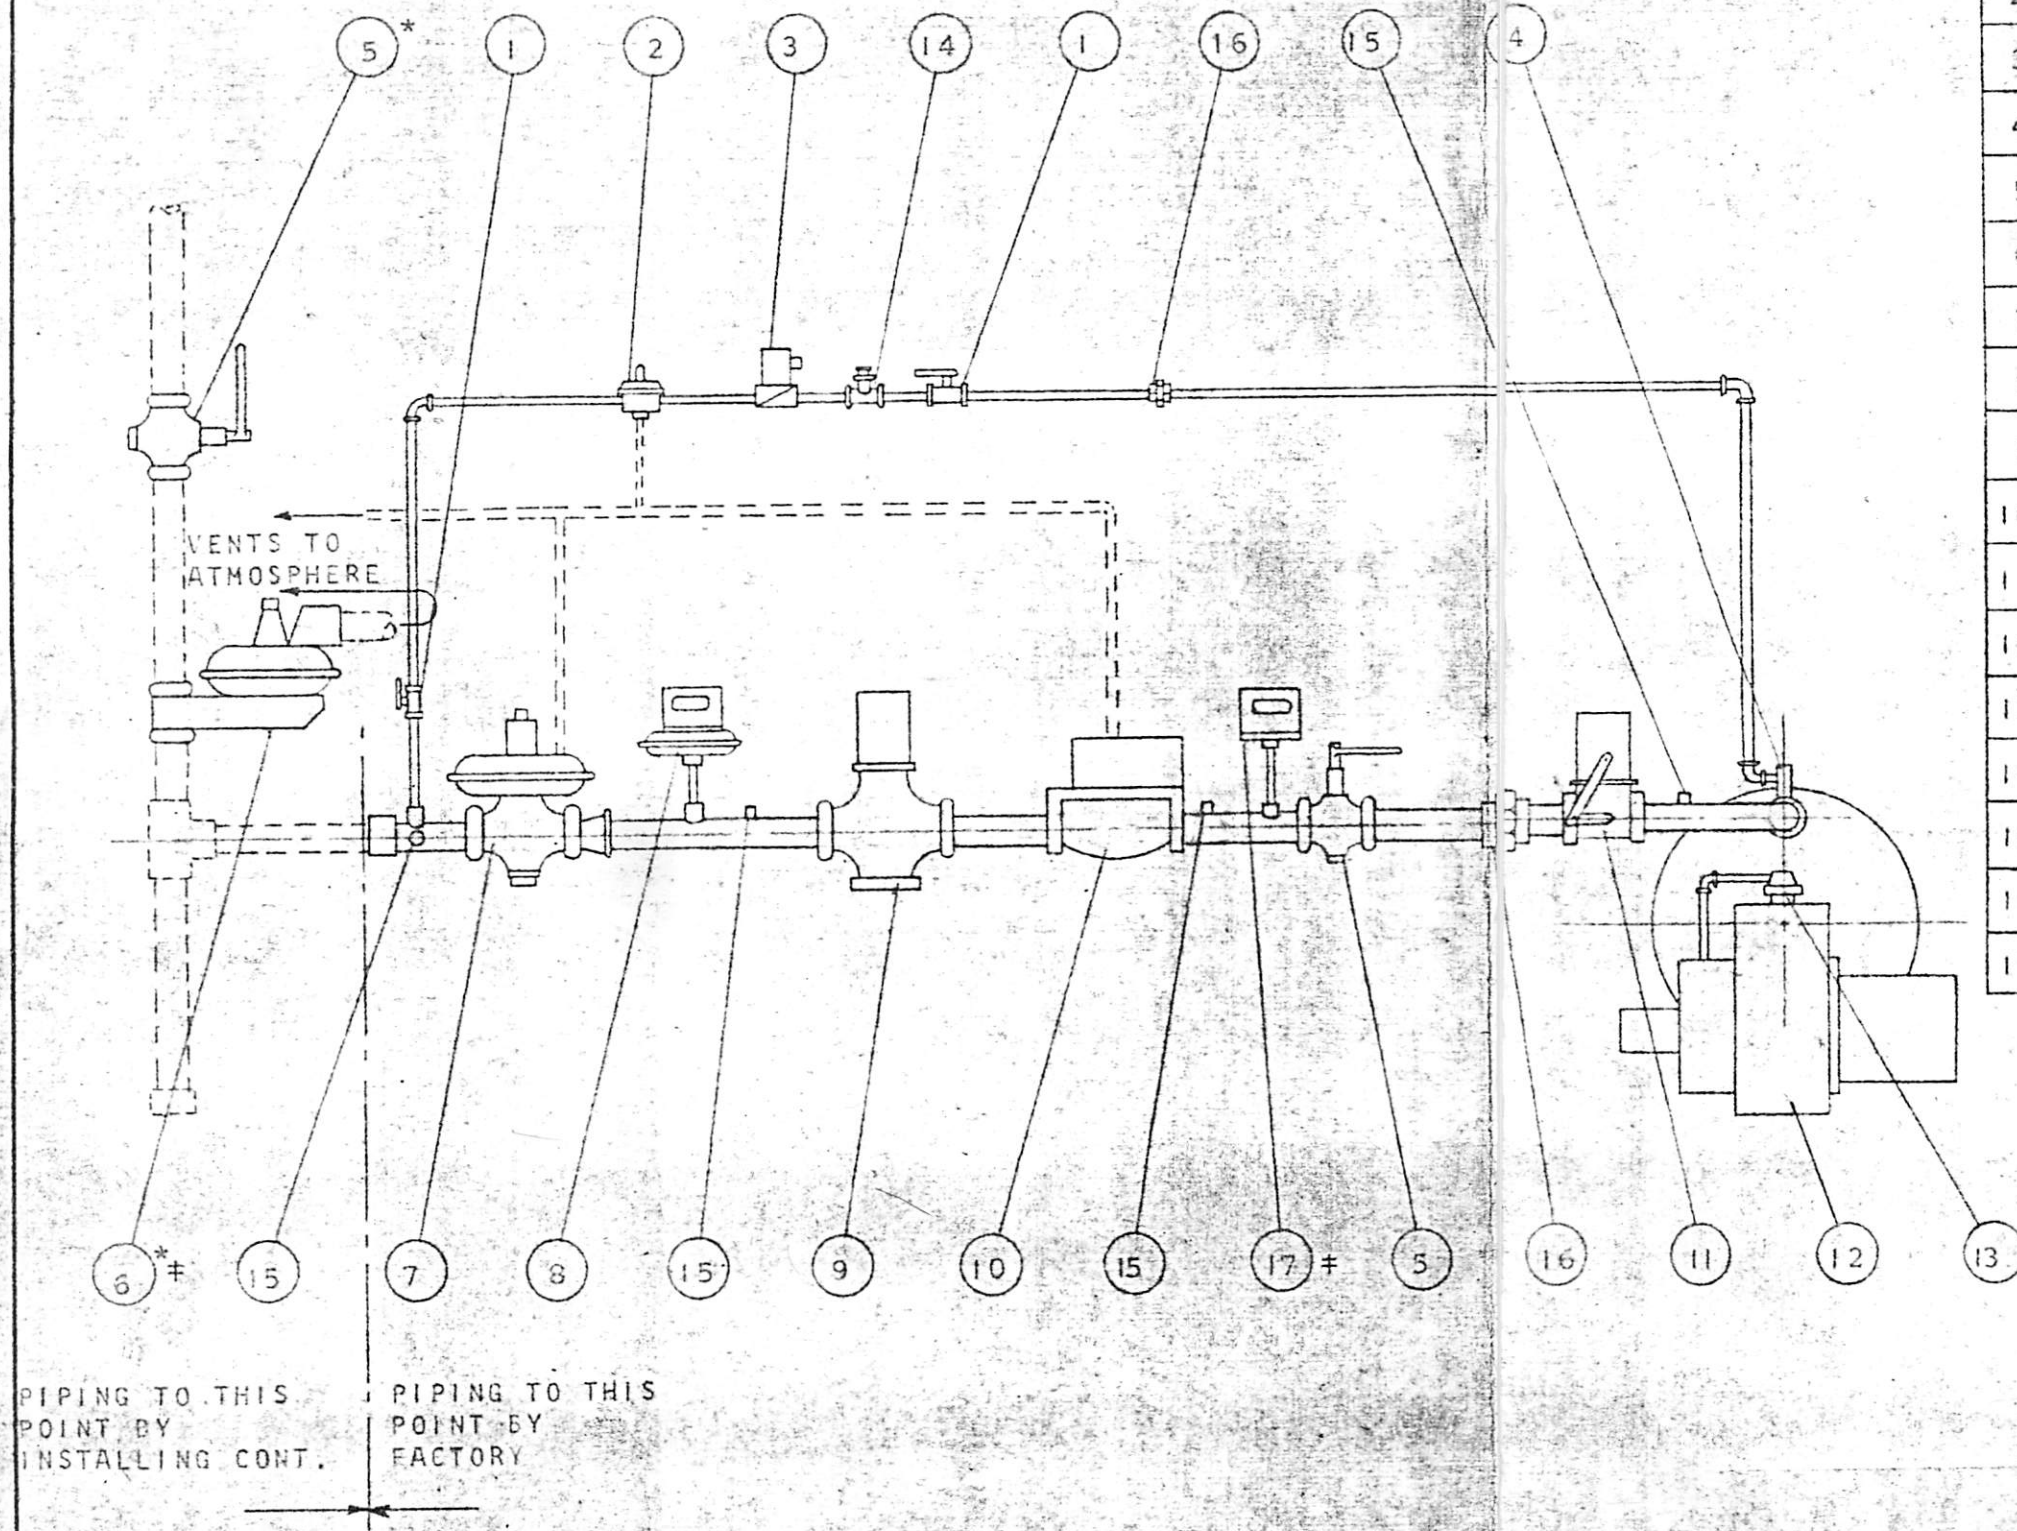

\* FITTINGS SUPPLIED FOR MOUNTING ON SITE BY OTHERS.

# NOT INCLUDED IN LOW PRESSURE CIRCUITS.

--- DENOTES FIELD PIPING BY OTHERS.

NO	REVISION	BY	DATE	CUSTOMER
3	REDRAWN	PJB	10/67	
				PROJECT
				ORDER NO
				SCALE N.T.S.

**THERMAL PRODUCTS**  
 TEMPRITE INDUSTRIES LIMITED  
 TORONTO - CANADA

TITLE GAS TRAIN FOR GTDM UNITS WITH FULL MODULATION		
DRN. BY P.J.B.	DWG. NO 0.123P	REV. 3
APP. BY	JOB NO. NHA-1776	