


Trex Cap to be predrilled and screwed to Base course using screws. Screws shall be Stainless Steel or Ceramic Coated and appoved for use with ACQ treated wood. Screws to extend into timber base a minimum of 5 cm and be countersunk intoTrex . Two screws are to be placed at each end and every 60 cm alonge length. Strait sections of Trex are to be butt jointed.

Playground Curb Cap
L-6 Scale: 1:10

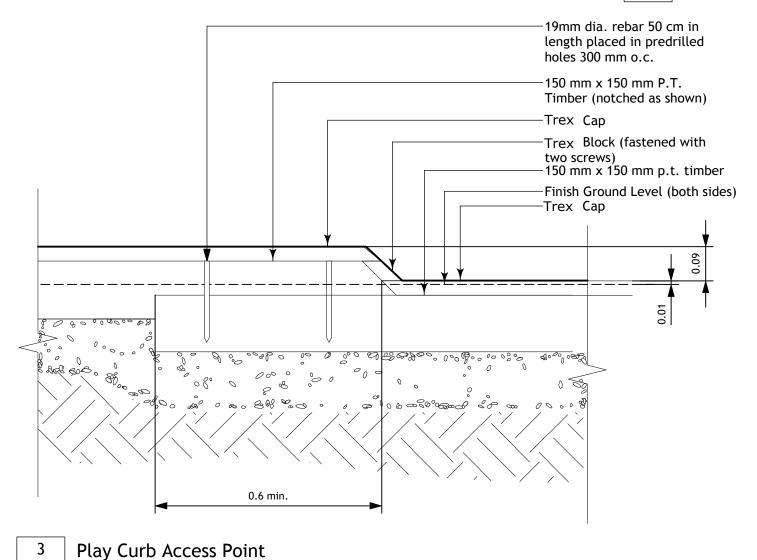

2 4/23/10 For Bid Opportunity

Scale: 1:10

No. Date Issue Notes

Drawing No.

Westmount Park
Play Curb Details



L-6