

NOTES:

1.C.
CHILDREN'S PICTURE BOOKS
23 SF BAYS
42" HIGH, SHELVES 12" DEEP
23 BASE SHELVES
38 FLAT SHELVES
8 SLOPED DISPLAY SHELVES
TOTAL 69 SHELVES

1.A
CHILDREN'S FICTION & NONFICTION
26 DF BAYS
66" HIGH, SHELVES 10" DEEP
52 BASE SHELVES
170 FLAT SHELVES
8 SLOPED DISPLAY SHELVES
TOTAL 230 SHELVES

1.B
CHILDREN'S PICTURE BOOKS
6 DF BAYS
42" HIGH, SHELVES 12" DEEP
12 BASE SHELVES
12 FLAT SHELVES
12 SLOPED DISPLAY SHELVES
TOTAL 36 SHELVES

2.A
INFORMATION
3 DF BAYS
42" HIGH, SHELVES 12" DEEP
6 BASE SHELVES
12 FLAT SHELVES
TOTAL 18 SHELVES

4.A
PUBLIC HOLDS
6 SF BAYS WALL MOUNT
66" HIGH, SHELVES 10" DEEP
6 BASE SHELVES
24 FLAT SHELVES
TOTAL 30 SHELVES

4.B
PUBLIC HOLDS
3 DF BAYS
66" HIGH, SHELVES 10" DEEP
6 BASE SHELVES
24 FLAT SHELVES
TOTAL 30 SHELVES

3.E
MYSTERY
6 DF BAYS
11 SF BAYS
66" HIGH, SHELVES 10" DEEP
23 BASE SHELVES
84 FLAT SHELVES
8 SLOPED DISPLAY SHELVES
TOTAL 115 SHELVES

3.D
YOUNG ADULT
17 SF BAYS
66" HIGH, SHELVES 10" DEEP
17 BASE SHELVES
58 FLAT SHELVES
10 SLOPED DISPLAY SHELVES
TOTAL 85 SHELVES

3.C
AUDIOVISUAL
17 SF BAYS
66" HIGH, SHELVES 9" DEEP MINIMUM
17 DIVIDER BASE SHELVES
68 DIVIDER SHELVES
TOTAL 85 DIVIDER SHELVES


3.B
MAGAZINES
17 SF BAYS
66" HIGH, SHELVES 11" DEEP MINIMUM
17 HINGED PERIODICAL BASE SHELVES
51 HINGED PERIODICAL ADJUSTABLE SHELVES
TOTAL 68 HINGED PERIODICAL SHELVES

3.A
EXPRESS BEST SELLERS
6 SF BAYS
66" HIGH, SHELVES 10" DEEP
6 BASE SHELVES
18 FLAT SHELVES
6 SLOPED DISPLAY SHELVES
TOTAL 30 SHELVES

3.0
READER'S ALCOVES
30 DF BAYS
20 SF BAYS WALL MOUNTED
CONTAINS SECTIONS
3.A EXPRESS BESTSELLERS
3.B MAGAZINES
3.C AUDIOVISUAL
3.D YOUNG ADULT
3.E MYSTERY

2.B
ADULT FICTION & NONFICTION
99 DF BAYS
78" HIGH, SHELVES 10" DEEP
198 BASE SHELVES
896 FLAT SHELVES
22 SLOPED DISPLAY SHELVES
TOTAL 1,116 SHELVES

2.C
ADULT BIOGRAPHY
14 SF BAYS WALL MOUNTED
66" HIGH, SHELVES 10" DEEP
14 BASE SHELVES
54 FLAT SHELVES
2 SLOPED DISPLAY SHELVES
TOTAL 70 SHELVES

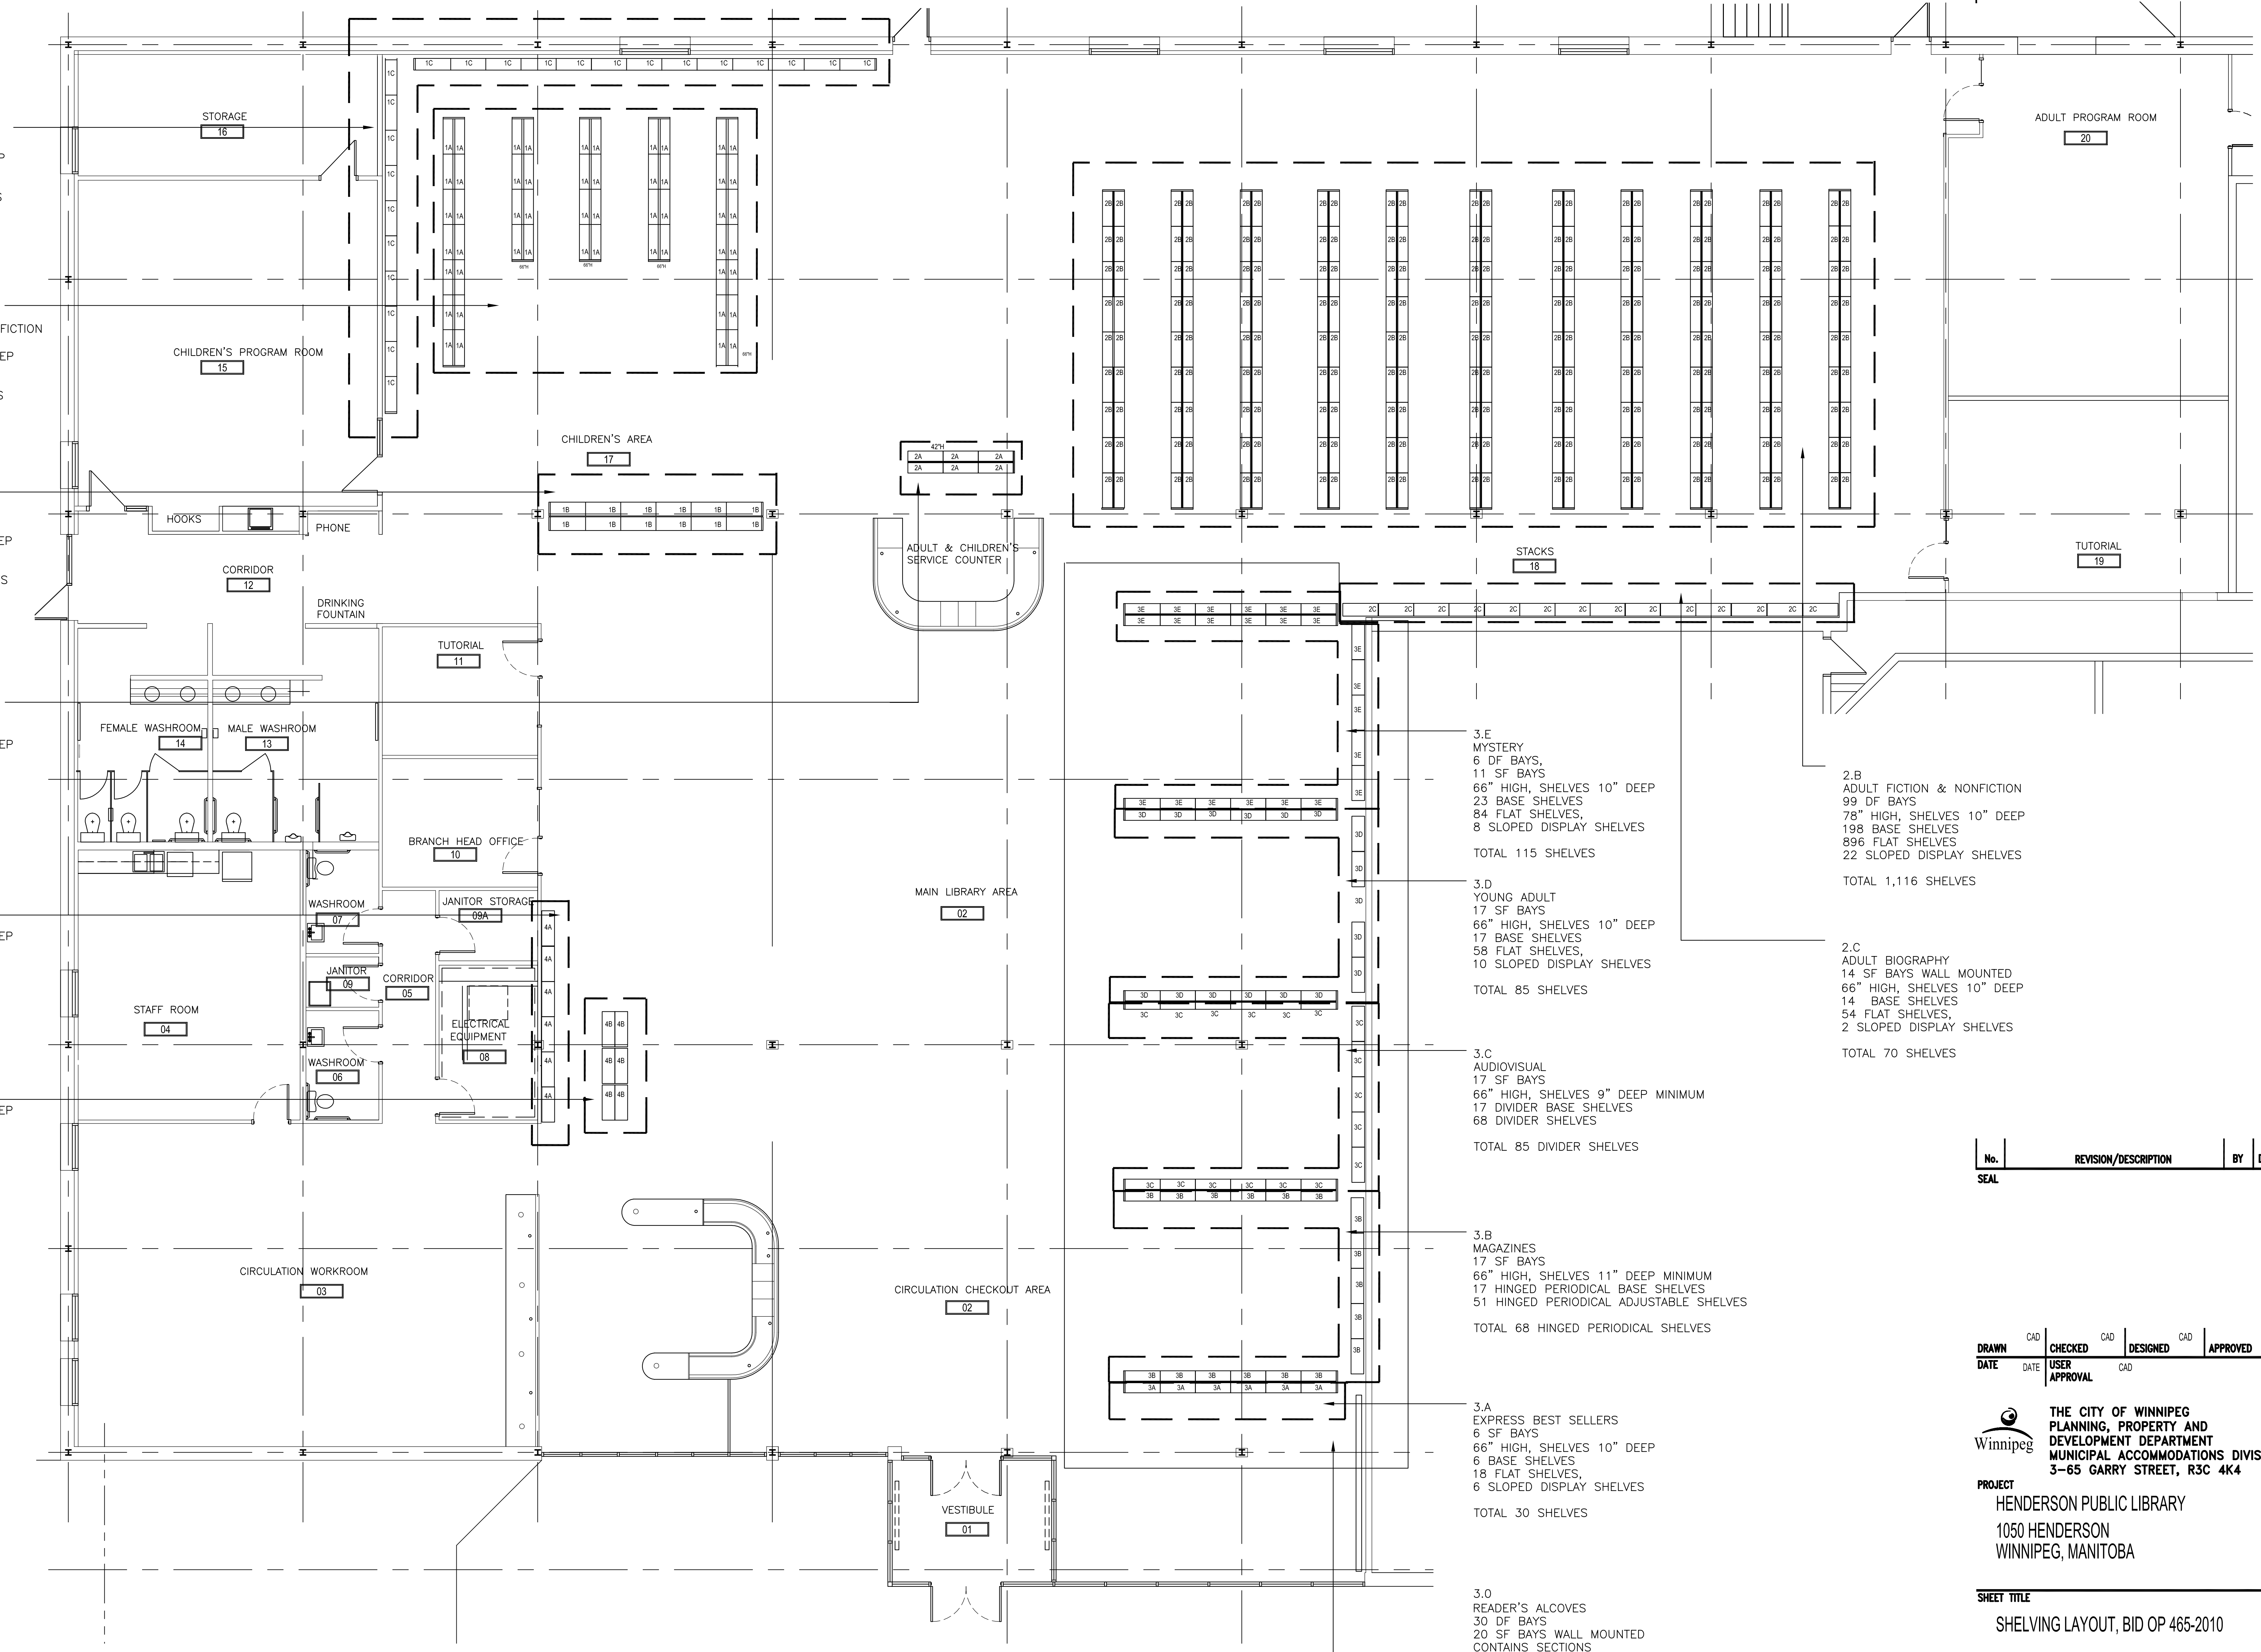

No.	REVISION/DESCRIPTION	BY	DATE
SEAL			

DRAWN	CAD	CHECKED	CAD	DESIGNED	CAD	APPROVED	CAD
DATE	DATE	DATE	DATE	DATE	DATE	DATE	DATE

THE CITY OF WINNIPEG
PLANNING, PROPERTY AND
DEVELOPMENT DEPARTMENT
MUNICIPAL ACCOMMODATIONS DIVISION
3-65 GARRY STREET, R3C 4K4

PROJECT
HENDERSON PUBLIC LIBRARY
1050 HENDERSON
WINNIPEG, MANITOBA

SHEET TITLE
SHELVING LAYOUT, BID OP 465-2010

SCALE 3/16" = 1'-0"	PROJECT No: 2010-025	SHEET No: F-1
------------------------	-------------------------	------------------