
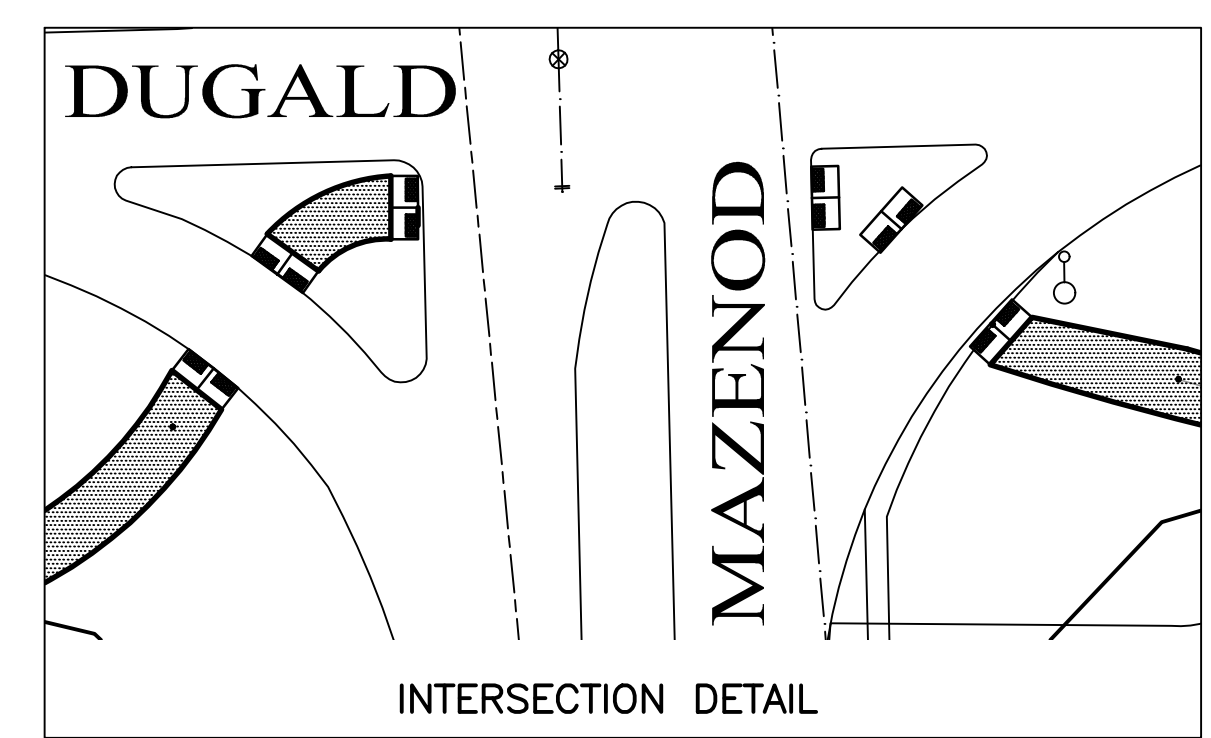
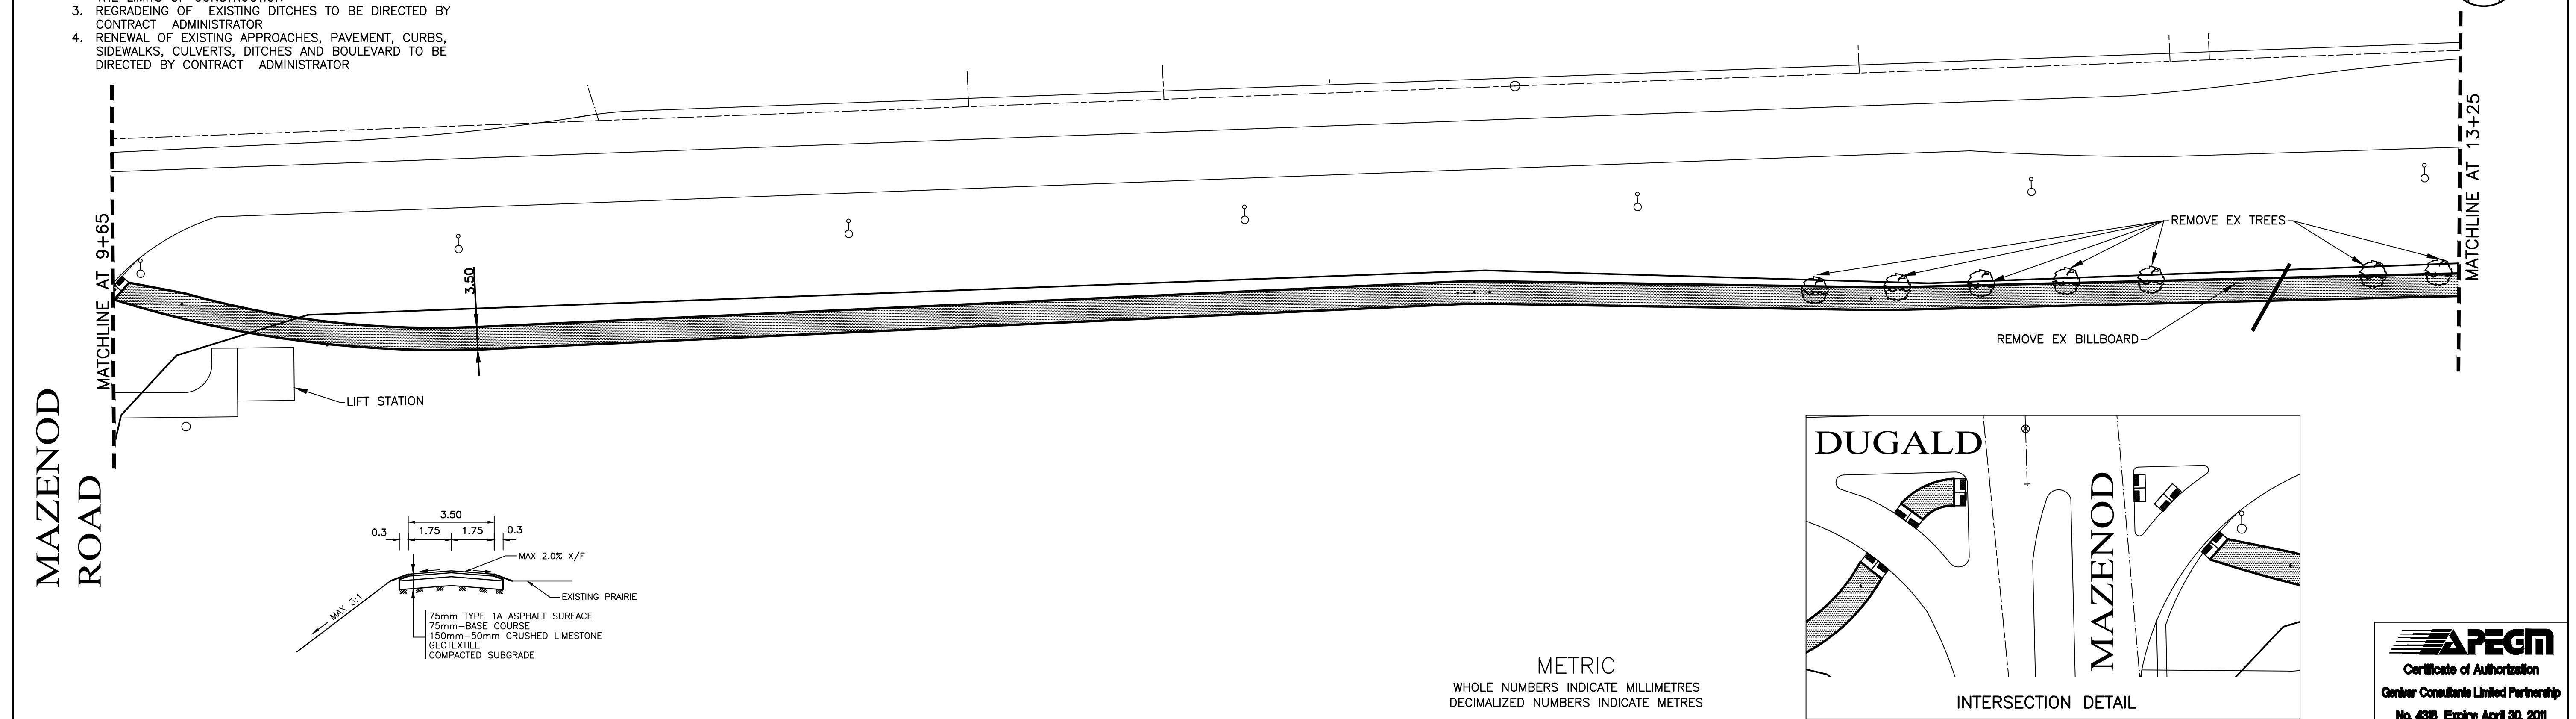


NOTES:

1. LOCATION OF PATHWAY, DITCHES, BOULEVARD, AND CULVERTS TO BE FINALIZED IN THE FIELD BY CONTRACT ADMINISTRATOR
2. CONTRACTOR TO TAKE PRECAUTIONARY STEPS TO AVOID DAMAGE FROM CONSTRUCTION ACTIVITIES TO TREES WITHIN THE LIMITS OF CONSTRUCTION
3. REGRADING OF EXISTING DITCHES TO BE DIRECTED BY CONTRACT ADMINISTRATOR
4. RENEWAL OF EXISTING APPROACHES, PAVEMENT, CURBS, SIDEWALKS, CULVERTS, DITCHES AND BOULEVARD TO BE DIRECTED BY CONTRACT ADMINISTRATOR

**CHAINAGE ALONG
CENTER OF PATH
DUGALD ROAD**

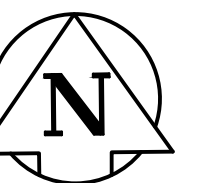

METRIC
WHOLE NUMBERS INDICATE MILLIMETRES
DECIMALIZED NUMBERS INDICATE METRES




---	WATERMAIN	---	HYDRO	---	CENTER LINE	---	LOCATION APPROVED
○	HYDRANT	+	M.T.S.	---	NORTH GUTTER LINE	---	CONCRETE
○	VALVE	○	CONCRETE	---	SOUTH GUTTER LINE	---	COMMITTEE
---	LAND DRAINAGE SEWER	---	ASPHALT	---	WATERMAIN	---	SUPV. U/G STRUCTURES DATE
---	WASTE WATER SEWER	---	PROPERTY LINE	---	VALVE	---	NOTE:
○	MANHOLE	+	SURVEY BAR	---	LAND DRAINAGE SEWER	---	LOCATION OF UNDERGROUND STRUCTURES AS SHOWN ARE BASED ON THE BEST INFORMATION AVAILABLE BUT NO GUARANTEE IS GIVEN THAT ALL EXISTING UTILITIES ARE SHOWN OR THAT THE GIVEN LOCATIONS ARE EXACT.
□	CATCH BASIN	+	CURB STOP	---	WASTE WATER SEWER	---	CONFIRMATION OF EXISTENCE AND EXACT LOCATION OF ALL SERVICES MUST BE OBTAINED FROM THE INDIVIDUAL UTILITIES BEFORE PROCEEDING WITH CONSTRUCTION.
△	CURB INLET	+	C.B. LEAD	---	CULVERT	---	
---	TRAFFIC SIGNAL	---	SIDEWALK	---	ASPH./CONC. PAD	---	
---	STEAM HT.	---	SIDEWALK RAMP	---	GARAGE PAD	---	
---	GAS	---	ELEVATIONS	---		---	
---	EXISTING	---	LEGEND - PLAN	---	LEGEND - PROFILE	---	
---	PROPOSED	---	PROPOSED	---	PROPOSED	---	

NO.	REVISIONS	DATE	BY

GENIVAR
10 PRAIRIE WAY WINNIPEG, MANITOBA R2J 3J8
PH: (204)-477-8650 FAX: (204)-474-2864

DESIGNED BY: MBS	CHECKED BY: SM
DRAWN BY: MBS	APPROVED BY: IMcK
HOR. SCALE: 1:500	RELEASED FOR CONSTRUCTION
VERT. SCALE: 1:50	DATE: AUGUST 2010

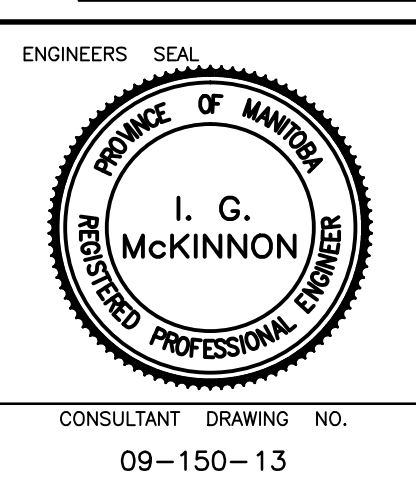

Winnipeg **THE CITY OF WINNIPEG**
PUBLIC WORKS DEPARTMENT

**2010 ACTIVE TRANSPORTATION
INFRASTRUCTURE STIMULUS PROGRAM
DUGALD MULTI-USE PATH**

FROM MATCHLINE AT STATION 9+65
TO MATCHLINE AT STATION 13+25

CITY DRAWING NO. N/A
SHEET 4 OF 8
TENDER NO. 544-2010