
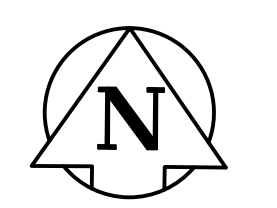


**NOTES:**

1. LOCATION OF PATHWAY, DITCHES, BOULEVARD, AND CULVERTS TO BE FINALIZED IN THE FIELD BY CONTRACT ADMINISTRATOR
2. CONTRACTOR TO TAKE PRECAUTIONARY STEPS TO AVOID DAMAGE FROM CONSTRUCTION ACTIVITIES TO TREES WITHIN THE LIMITS OF CONSTRUCTION
3. REGRADEING OF EXISTING DITCHES TO BE DIRECTED BY CONTRACT ADMINISTRATOR
4. RENEWAL OF EXISTING APPROACHES, PAVEMENT, CURBS, SIDEWALKS, CULVERTS, DITCHES AND BOULEVARD TO BE DIRECTED BY CONTRACT ADMINISTRATOR

**CHAINAGE ALONG CENTER OF PATH  
DUGALD ROAD**

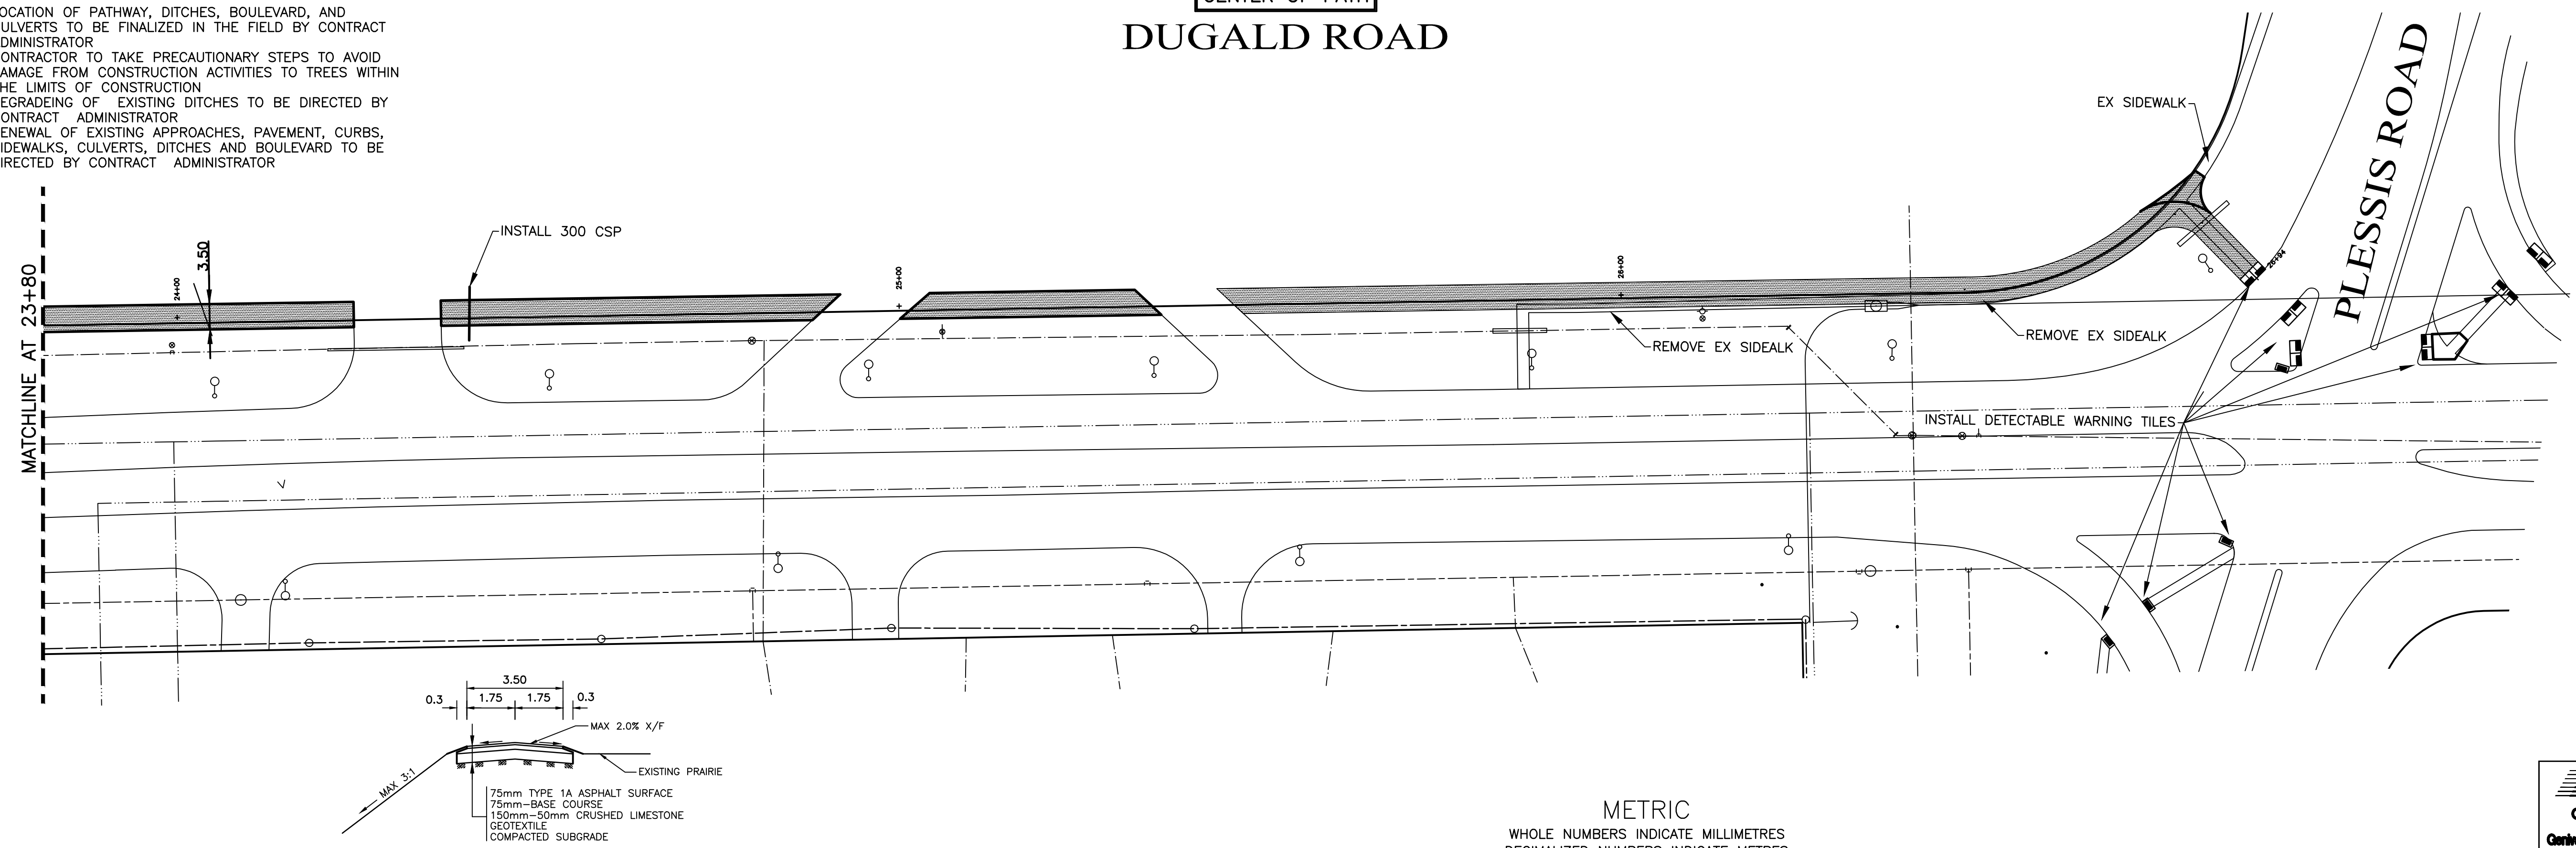

METRIC  
WHOLE NUMBERS INDICATE MILLIMETRES  
DECIMALIZED NUMBERS INDICATE METRES



---	WATERMAIN	---	HYDRO	---	CENTER LINE	---
○	HYDRANT	+	M.T.S.	---	NORTH GUTTER LINE	---
○	VALVE	○	CONCRETE	---	SOUTH GUTTER LINE	---
---	LAND DRAINAGE SEWER	---	ASPHALT	---	WATERMAIN	---
---	WASTE WATER SEWER	---	PROPERTY LINE	---	VALVE	---
○	MANHOLE	+	SURVEY BAR	+	LAND DRAINAGE SEWER	---
□	CATCH BASIN	+	CURB STOP	+	WASTE WATER SEWER	---
△	CURB INLET	+	C.B. LEAD	---	JUNCTIONS	---
---	TRAFFIC SIGNAL	---	SIDEWALK RAMP	---	CULVERT	---
---	STEAM HT.	---	ELEVATIONS	32.55	ASPH./CONC. PAD	---
---	GAS	---			GARAGE PAD	---
---	EXISTING	---	LEGEND - PLAN	---	LEGEND - PROFILE	---
---	LEGEND - PLAN	---	PROPOSED	---	PROPOSED	---

LOCATION APPROVED			
SUPV.	U/G	STRUCTURES	DATE
COMMITTEE			
NOTE: LOCATION OF UNDERGROUND STRUCTURES AS SHOWN ARE BASED ON THE BEST INFORMATION AVAILABLE BUT NO GUARANTEE IS GIVEN THAT ALL EXISTING UTILITIES ARE SHOWN OR THAT THE GIVEN LOCATIONS ARE EXACT. CONFIRMATION OF EXISTENCE AND EXACT LOCATION OF ALL SERVICES MUST BE OBTAINED FROM THE INDIVIDUAL UTILITIES BEFORE PROCEEDING WITH CONSTRUCTION.			
NO.	REVISIONS	DATE	BY

**GENIVAR**  
10 PRAIRIE WAY WINNIPEG, MANITOBA R2J 3J8  
PH: (204)-477-8650 FAX: (204)-474-2864

DESIGNED BY	MBS	CHECKED BY	SM
DRAWN BY	MBS	APPROVED BY	IMcK
HOR. SCALE:	1:500	RELEASED FOR CONSTRUCTION	
VERT. SCALE:	1:50	DATE	AUGUST 2010

ENGINEERS SEAL  
PRINCE OF MANITOBA  
I. G. MCKINNON  
REGISTERED PROFESSIONAL ENGINEER

Winnipeg THE CITY OF WINNIPEG  
PUBLIC WORKS DEPARTMENT

**2010 ACTIVE TRANSPORTATION INFRASTRUCTURE STIMULUS PROGRAM  
DUGALD MULTI-USE PATH**  
FROM MATCHLINE AT STATION 23+80 TO PLESSIS

CITY DRAWING NO.	N/A
SHEET	8 OF 8
TENDER NO.	544-2010

ACAD 2007