


BLOCK 5
BLOCK 6

BLOCK 7

PLAN NO. 7823

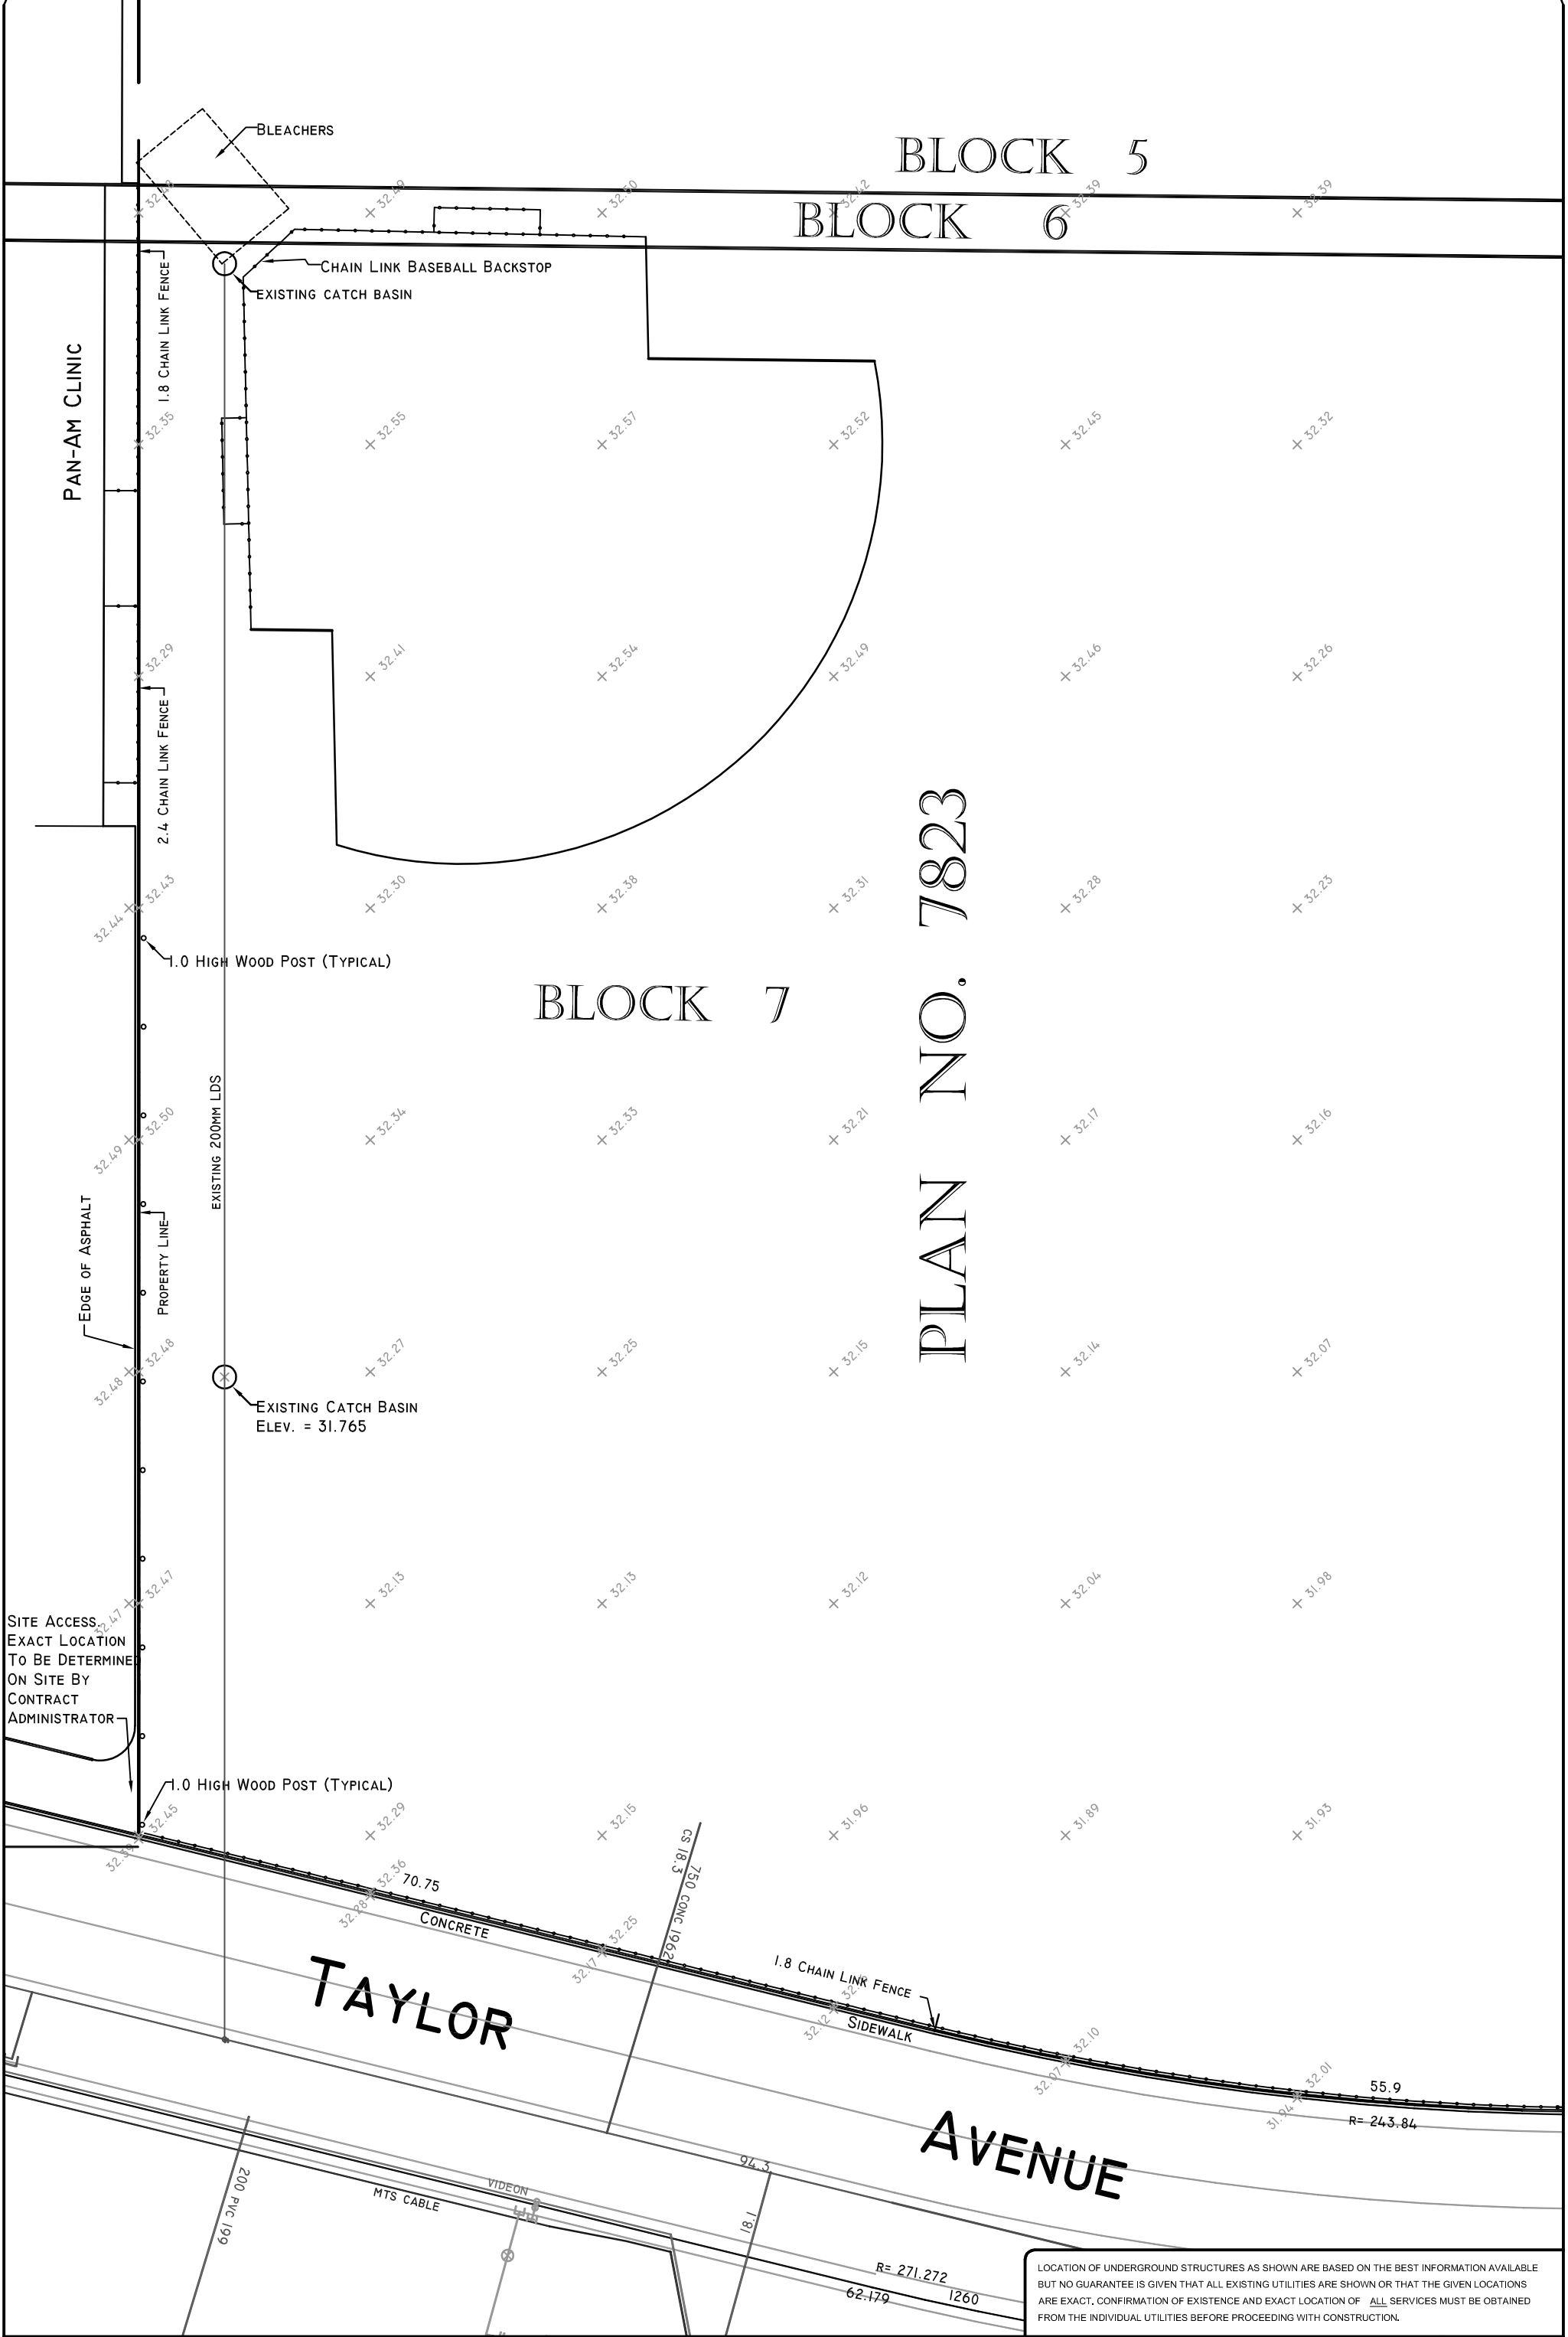

THE CITY OF WINNIPEG
 Planning, Property and Development Department
 Planning and Land Use Division
 Unit 15 - 30 Fort Street, Winnipeg, MB, (R3C 4X5)

LOMBARD NORTH GROUP
 505-93 Lombard Ave. Winnipeg
 Manitoba R3B 3B1
 Tel (204) 943 3896 Fax (204) 947 5696

DESIGNED BY	CN	CHECKED BY	CN	APPROVED BY	CN
DRAWN BY	TM	RELEASED FOR CONSTRUCTION			
HORIZ. SCALE	1 : 500				
VERT. SCALE					
DATE	JULY 20 /10		MANAGER, PLANNING AND LAND USE DIVISION		DATE

LOCATION OF UNDERGROUND STRUCTURES AS SHOWN ARE BASED ON THE BEST INFORMATION AVAILABLE BUT NO GUARANTEE IS GIVEN THAT ALL EXISTING UTILITIES ARE SHOWN OR THAT THE GIVEN LOCATIONS ARE EXACT. CONFIRMATION OF EXISTENCE AND EXACT LOCATION OF ALL SERVICES MUST BE OBTAINED FROM THE INDIVIDUAL UTILITIES BEFORE PROCEEDING WITH CONSTRUCTION.

DRAWING TITLE		CAD DRAWING NO.
GRANT PARK ATHLETIC FIELD DEVELOPMENT- LEGAL PLAN		DRAWING NO. L1