


APPROXIMATE AREA OF WEARING SURFACE DELAMINATION


NOTES:

1. APPROXIMATE QUANTITY TO REPLACE = 30 m²
2. ALL MEASUREMENTS TO BE FIELD VERIFIED

PLAN
N.T.S.

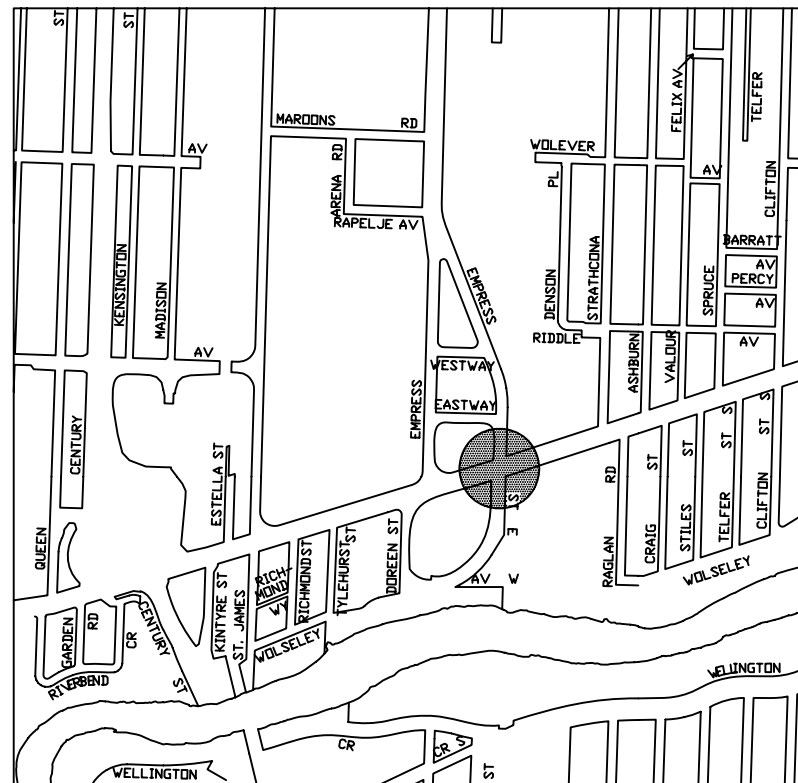

LOCATION PLAN

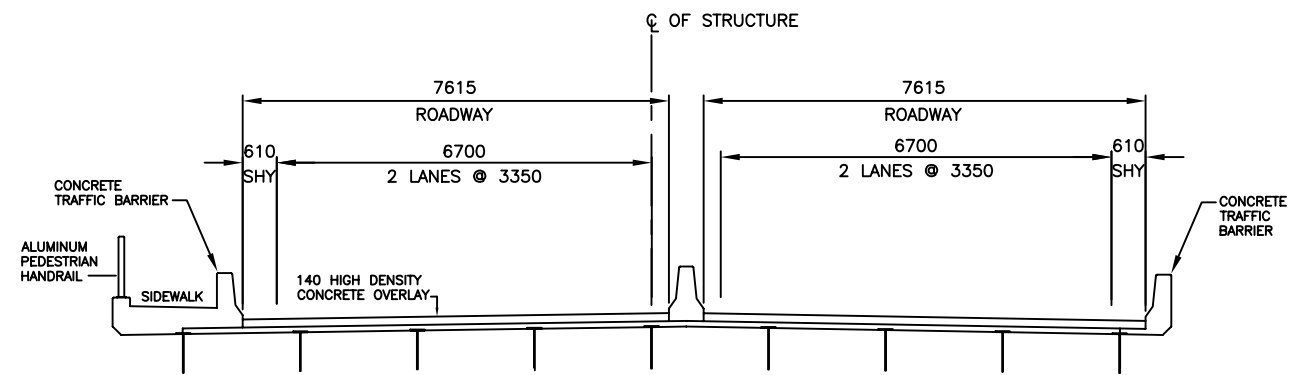


TYPICAL SECTION
N.T.S.

METRIC
WHOLE NUMBERS INDICATE MILLIMETRES
DECIMALIZED NUMBERS INDICATE METRES

NOTE:

B.M. ELEV.	DESIGNED BY: B.A.N.
	DRAWN BY: M.R.T.
	CHECKED BY: B.A.N.
	APPROVED BY: B.A.N.
	AUTHORIZED BY:
	ORIGINAL SIGNED BY B.A. NEIRINCK
0 ISSUED FOR TENDER	20/07/10 MRT
NO. REVISION	DATE BY
	B.A. NEIRINCK BRIDGE PLANNING & OPERATIONS ENGINEER

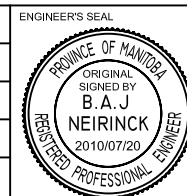

CITY OF WINNIPEG
PUBLIC WORKS DEPARTMENT
ENGINEERING DIVISION

BID OPPORTUNITY NO.:
580-2010

MISCELLANEOUS DECK SEALING &
CONCRETE REPAIRS

EMPRESS OVERPASS
PLAN & SECTION

SHEET 1 OF 1
HORIZONTAL: N.T.S.
VERTICAL: N.T.S.
CITY DRAWING NUMBER:
B100-10-01