


Wed, 08 Apr 2009 - 10:10am - R:\LM-DETAIL_Library\AP2\AP2_CrawlSpace.dwg

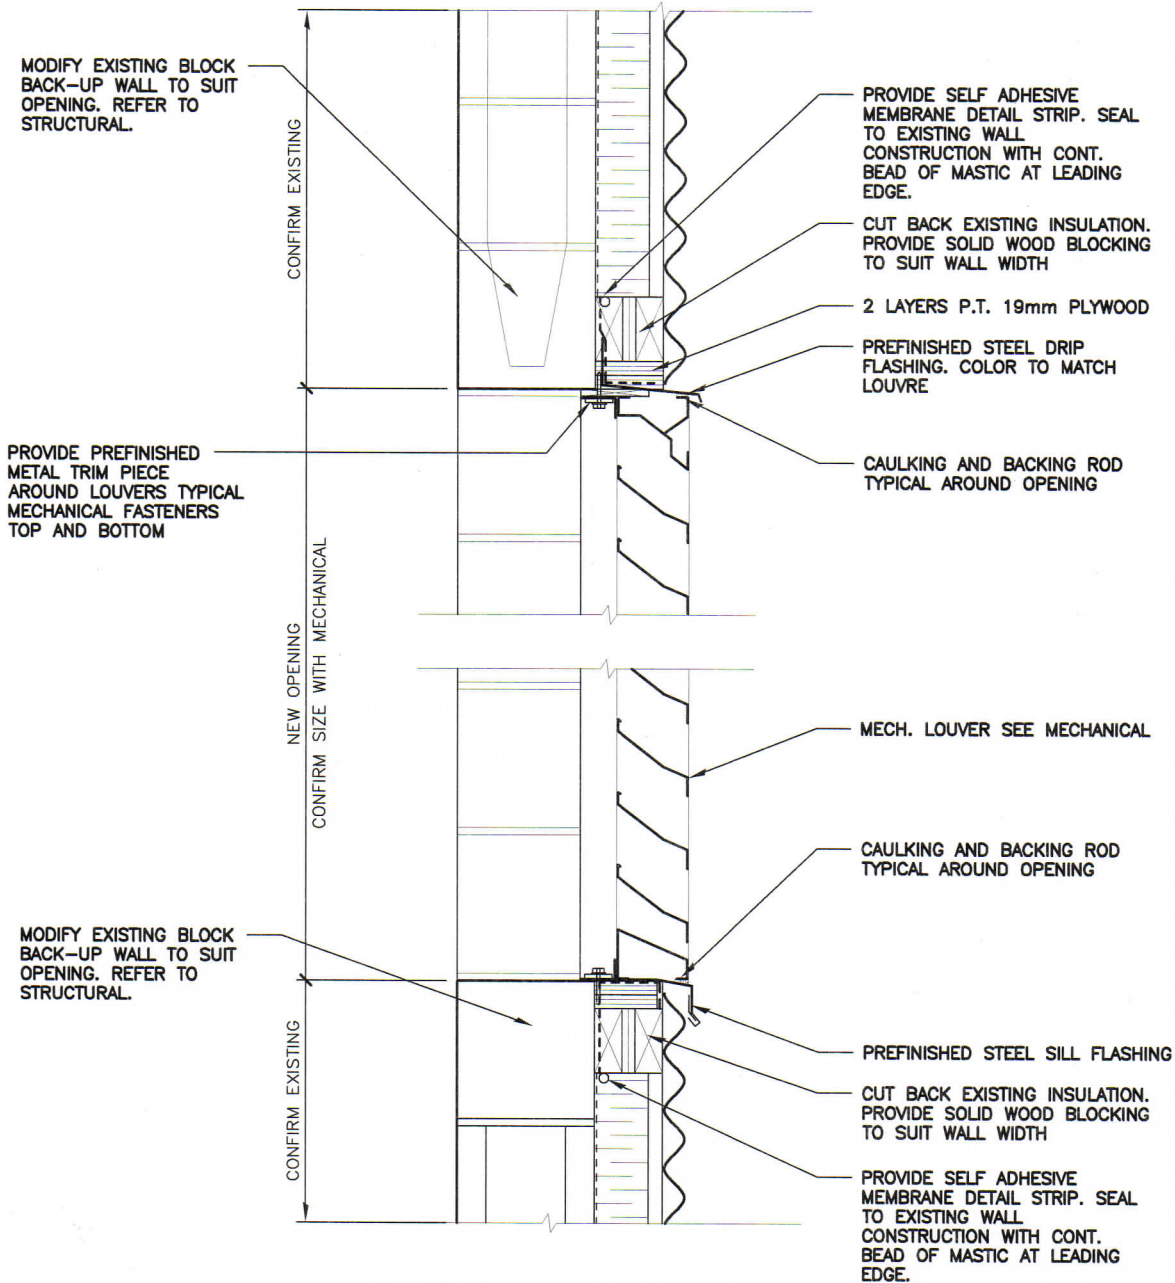

TYP. SECTION AT MECH. LOUVER

SCALE

1 : 10



LM Architectural Group

500-136 Market Ave
 Winnipeg Manitoba
 Canada R3B 0P4
 t: (204) 942.0681
 f: (204) 943.8676
 www.lm-architects.com

PROJECT:

**CITY OF WINNIPE
 BID OPPORTUNITY 596-2010**
 909 CONCORDIA AVENUE

Refer to drawing:

DRAWN BY:

DATE: JULY 2010

AP5.0

COMM. NO.: