

ELECTRICAL SYMBOL LEGEND


- ⊙ DIRECT CONNECTION - 120 OR 208V AS SPECIFIED
- ⊙ MOTOR CONNECTION AS SPECIFIED
- ⊙ MOTOR CONNECTION C/W UNFUSED DISCONNECT SWITCH
- UNFUSED DISCONNECT SWITCH
- ⊙ CLOSED CIRCUIT CAMERA
- ◇ ELECTRICAL DRAWING NOTES (TP-)

ABBREVIATIONS


- AHU - AIR HANDLING UNIT
- CU - CONDENSING UNIT
- D - DELETE
- E - EXISTING
- ER - EXISTING RELOCATED
- R - RELOCATE
- RL - NEW LOCATION
- RF - RELIEF AIR
- RHC - REHEAT COIL
- SP - SUPPLY FAN
- WP - WEATHERPROOF
- UH - UNIT HEATER

ELECTRICAL DRAWING LIST


- | | |
|------|--|
| E1.0 | MEZZANINE & MAIN FLOOR PART PLANS - ELECTRICAL DEMOLITION & NEW WORK LAYOUTS |
| E1.1 | ELECTRICAL SCHEDULES |

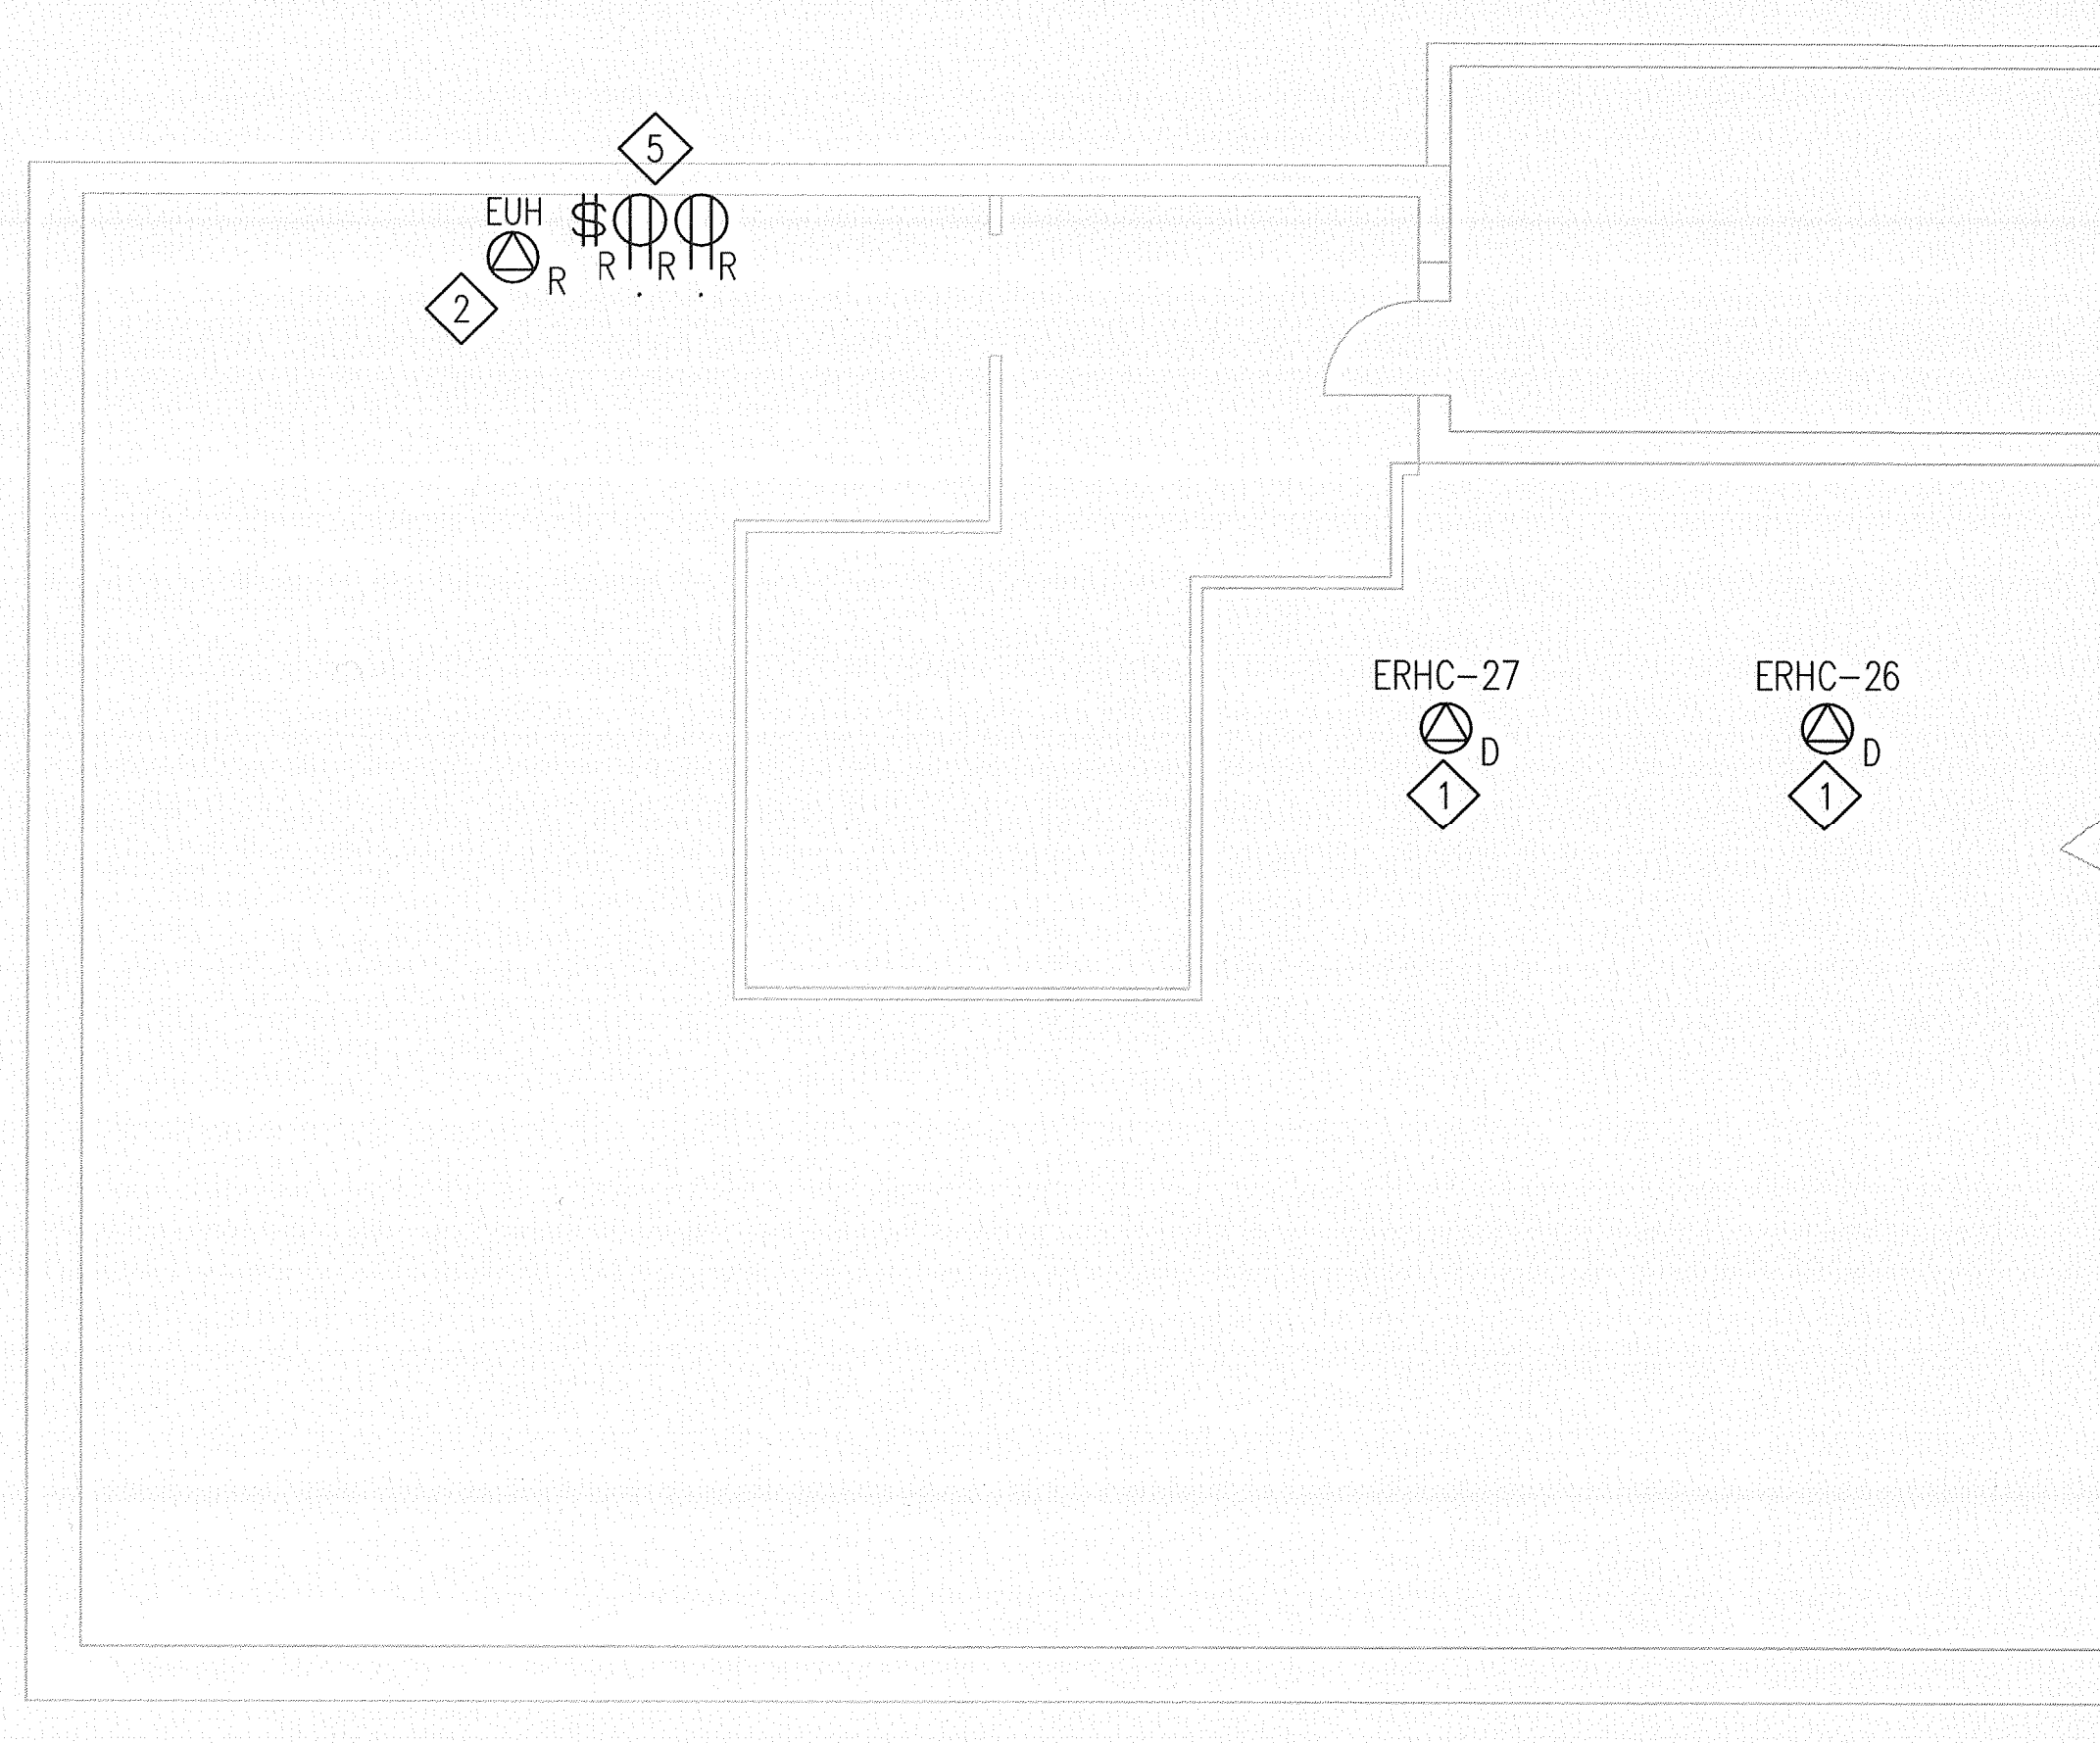


1 MEZZANINE PART PLAN - EXISTING DEMOLITION
E1.0 SCALE: 1/4"=1'-0"

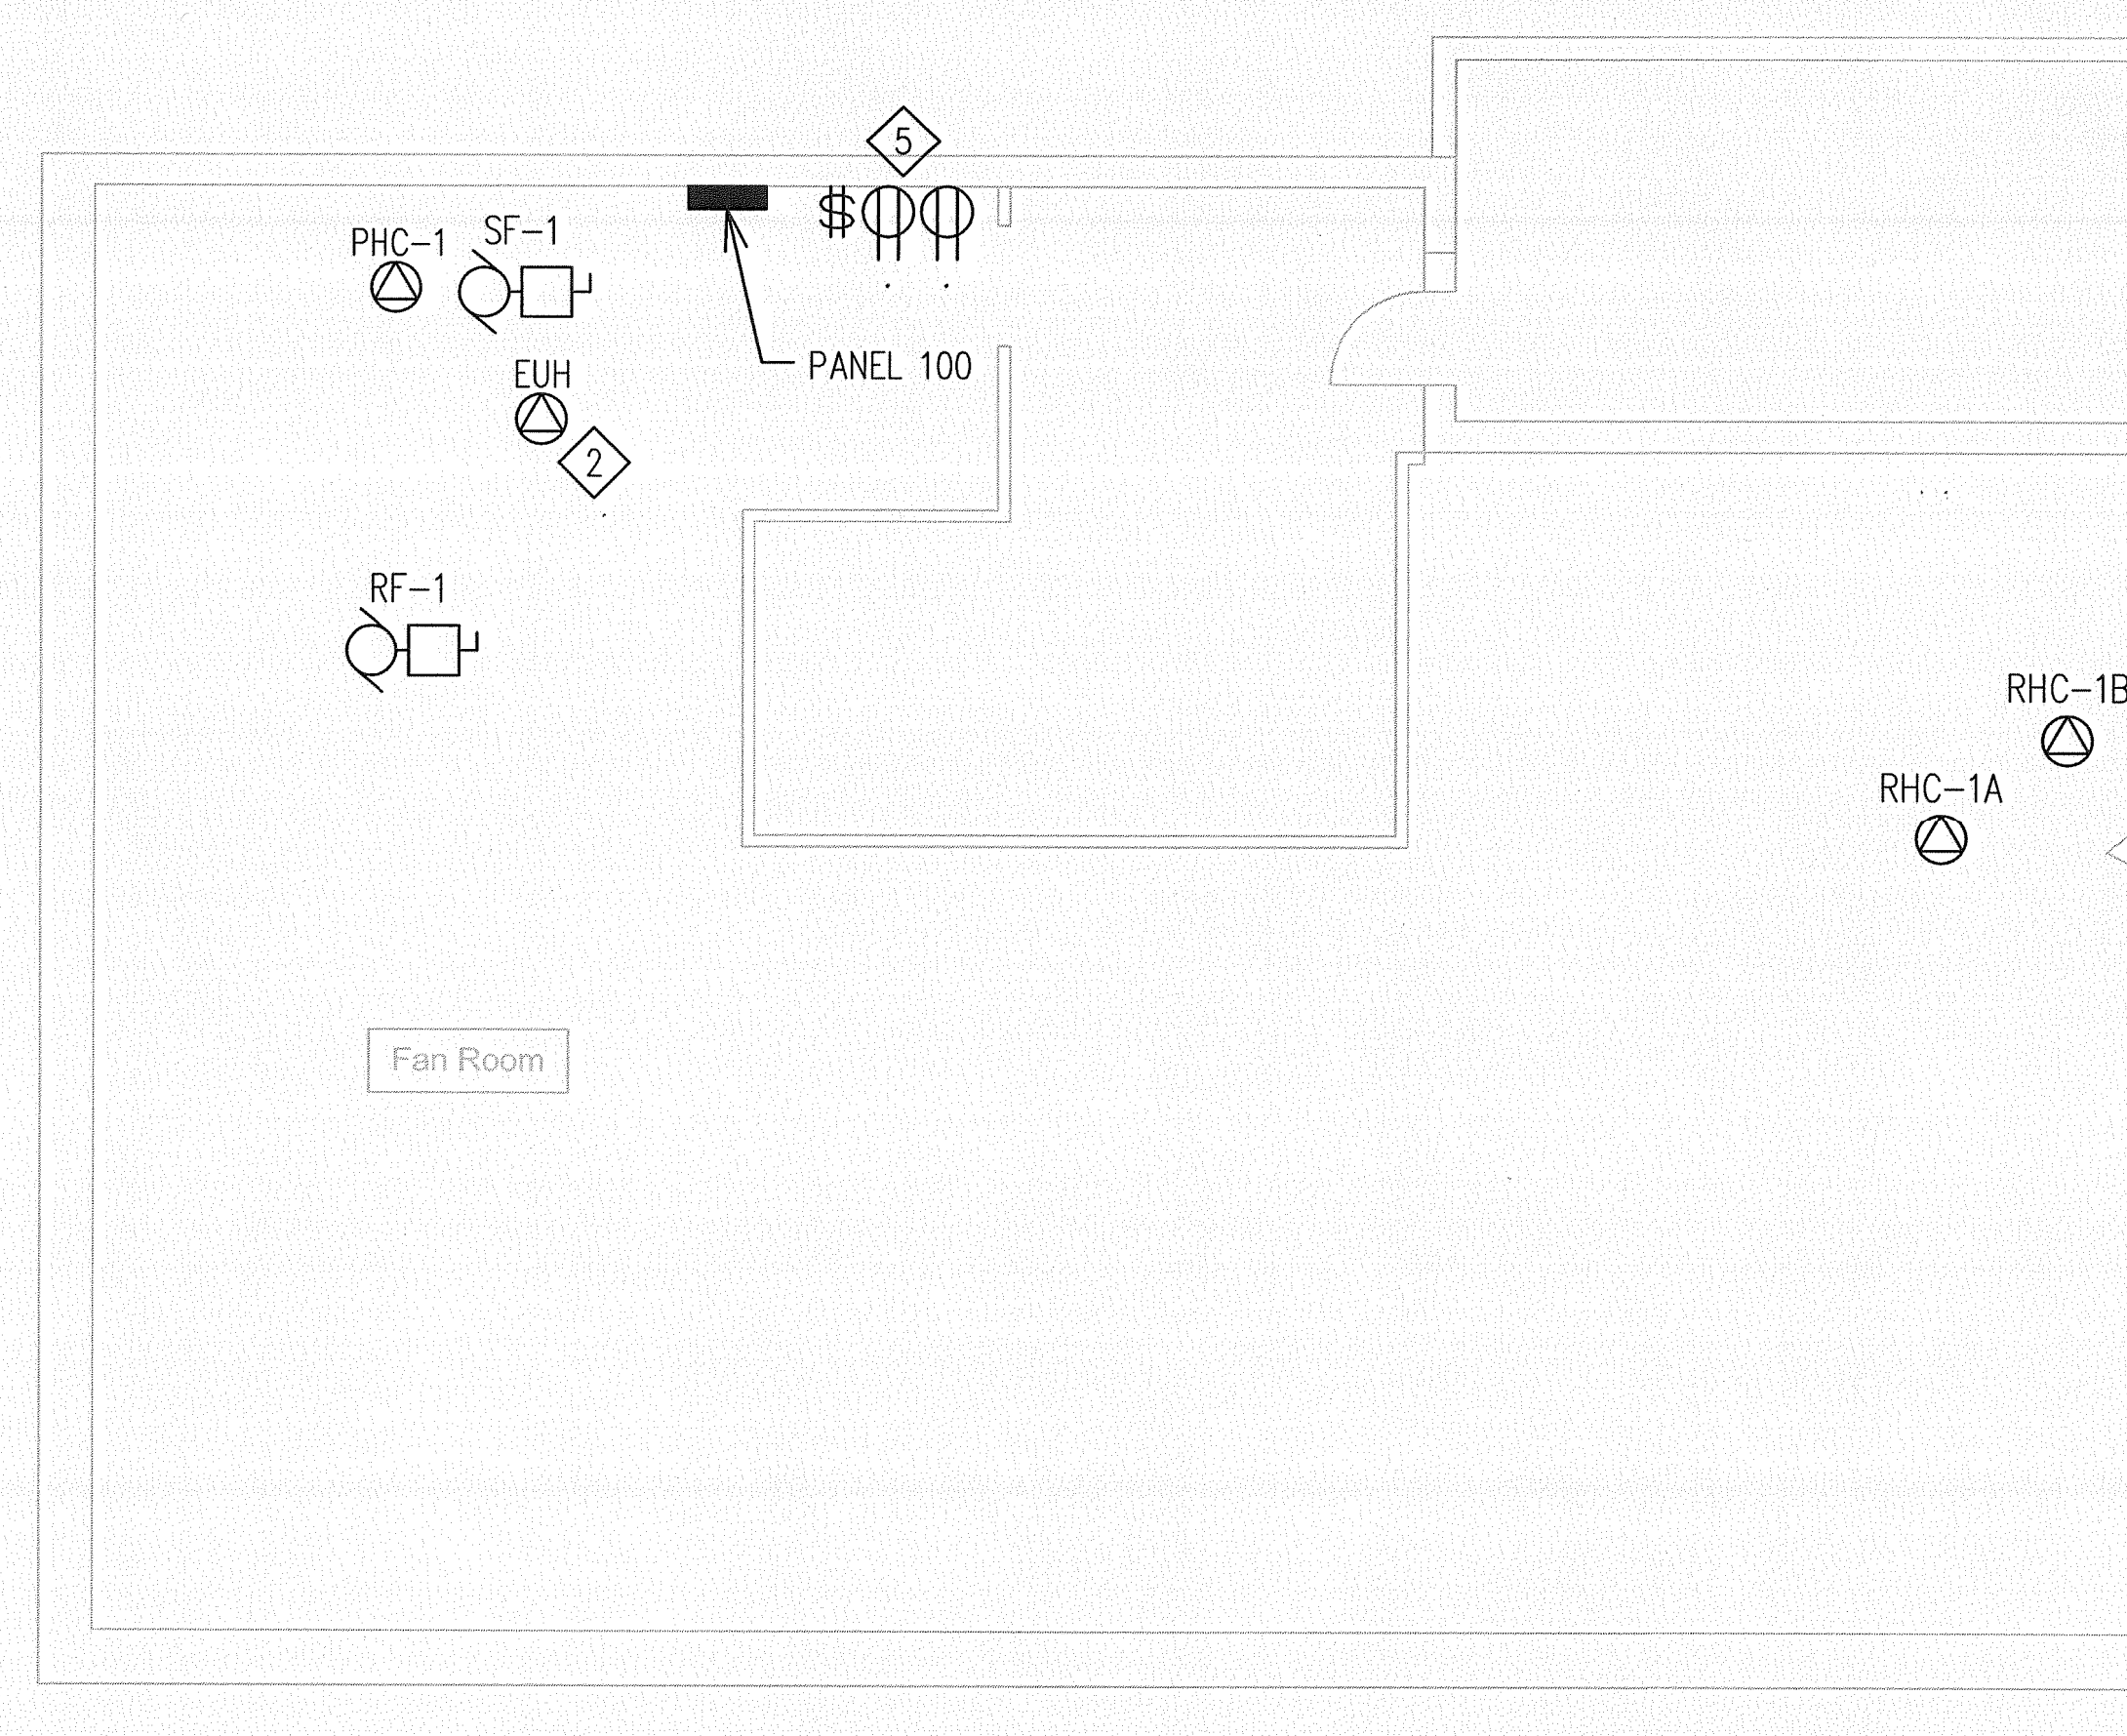


2 MEZZANINE PART PLAN - NEW WORK
E1.0 SCALE: 1/4"=1'-0"

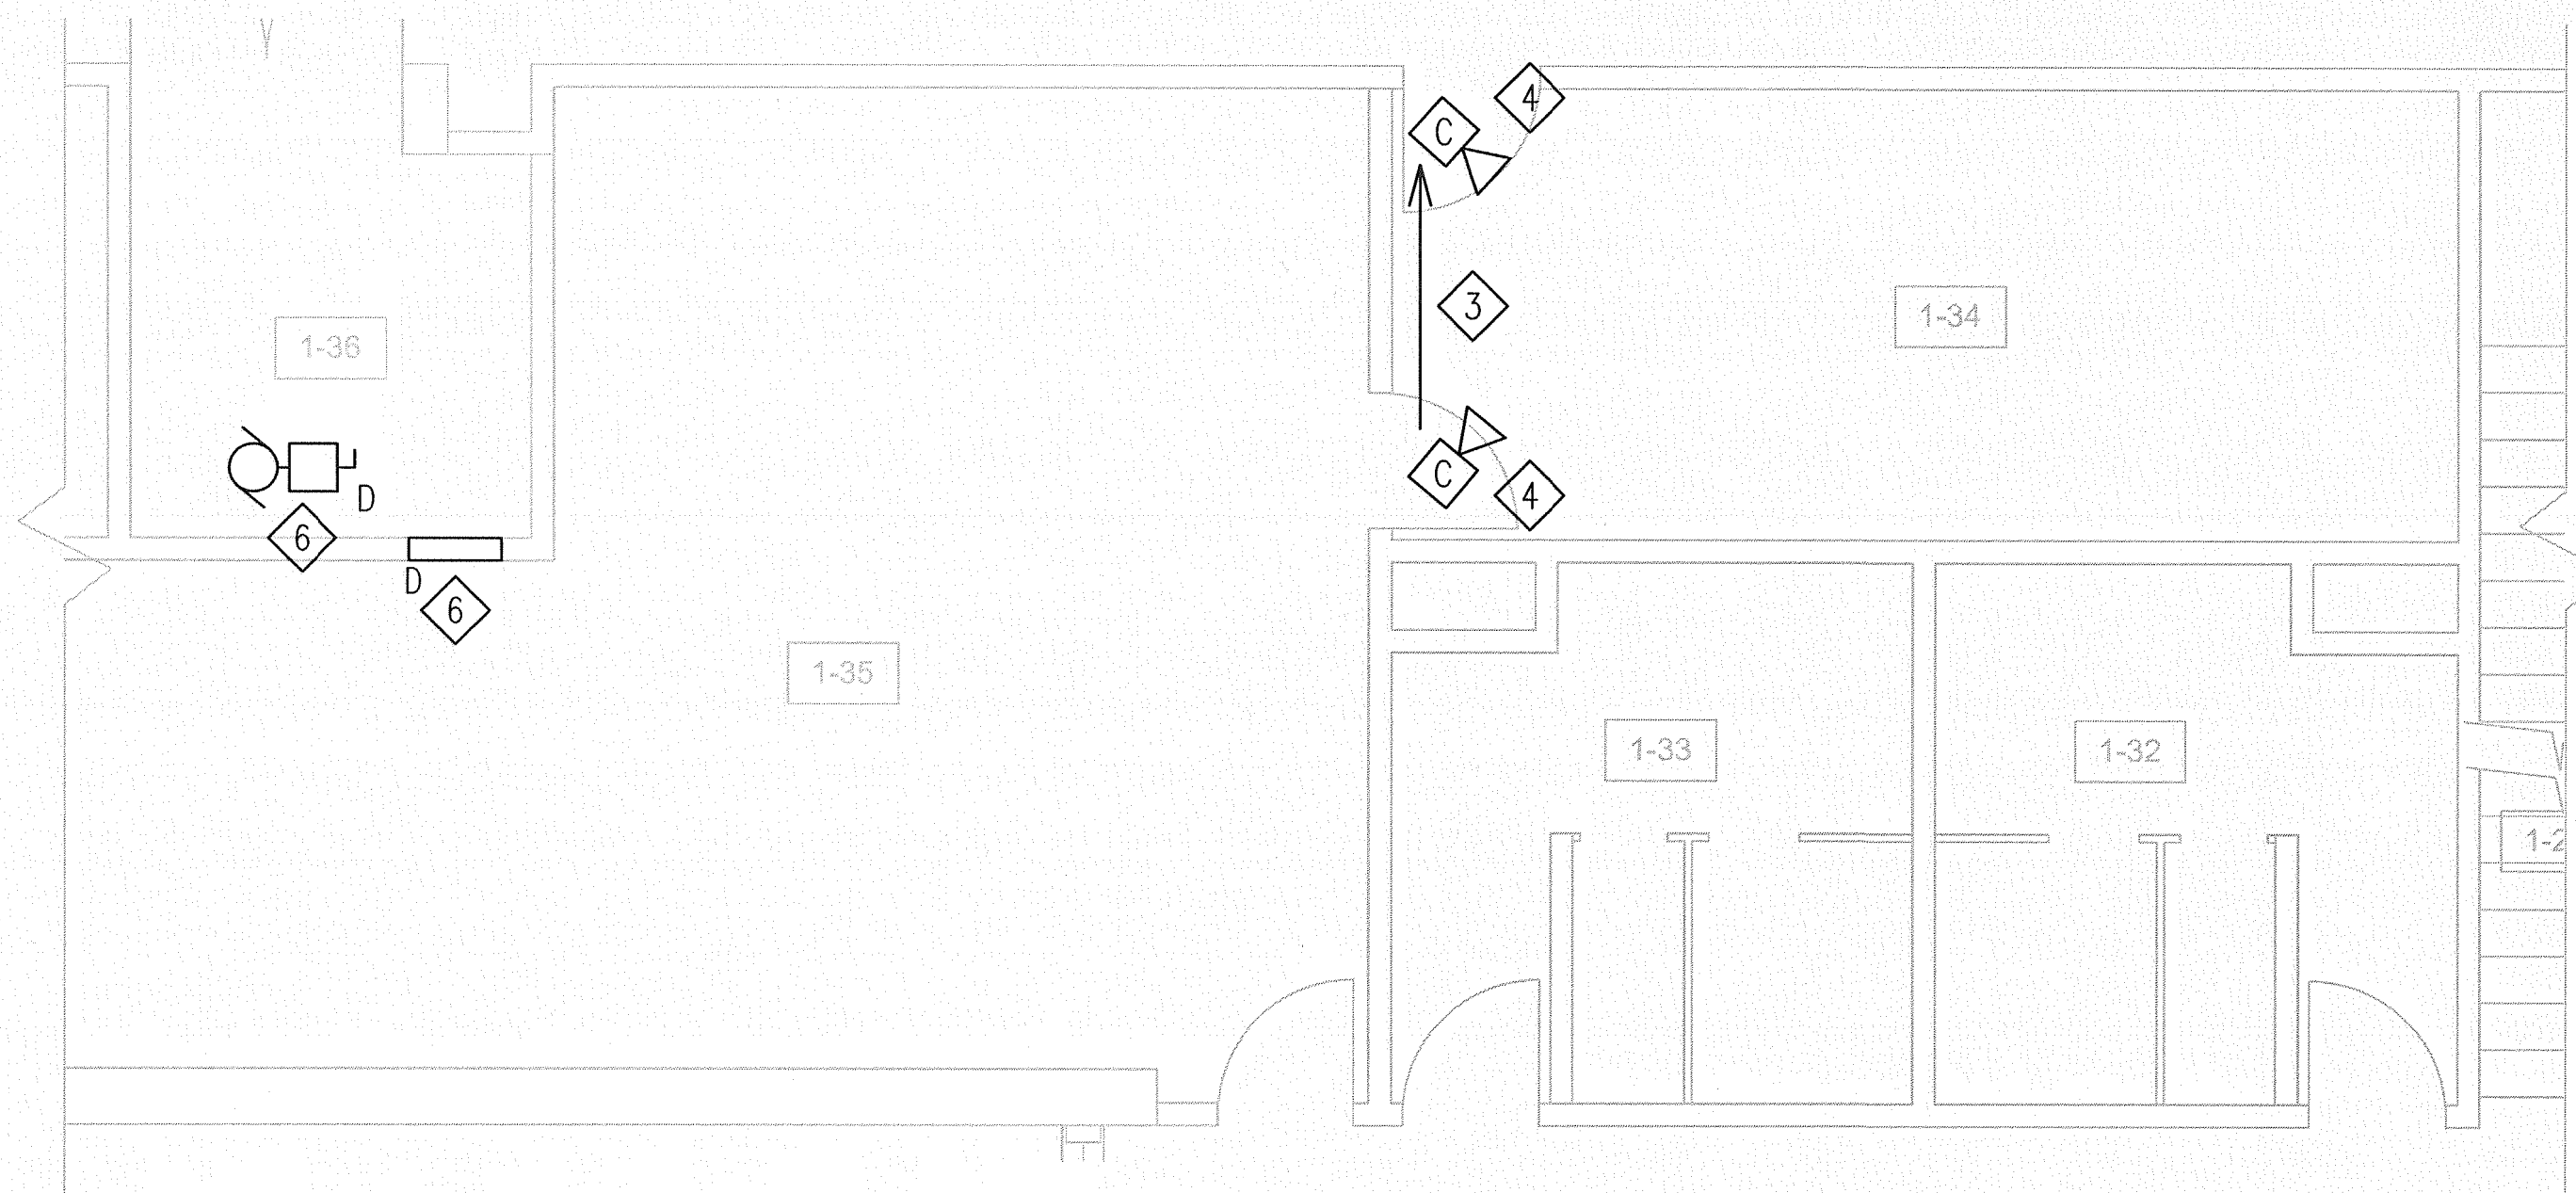

3 MAIN FLOOR PART PLAN - NEW WORK
E1.0 SCALE: 1/4"=1'-0"

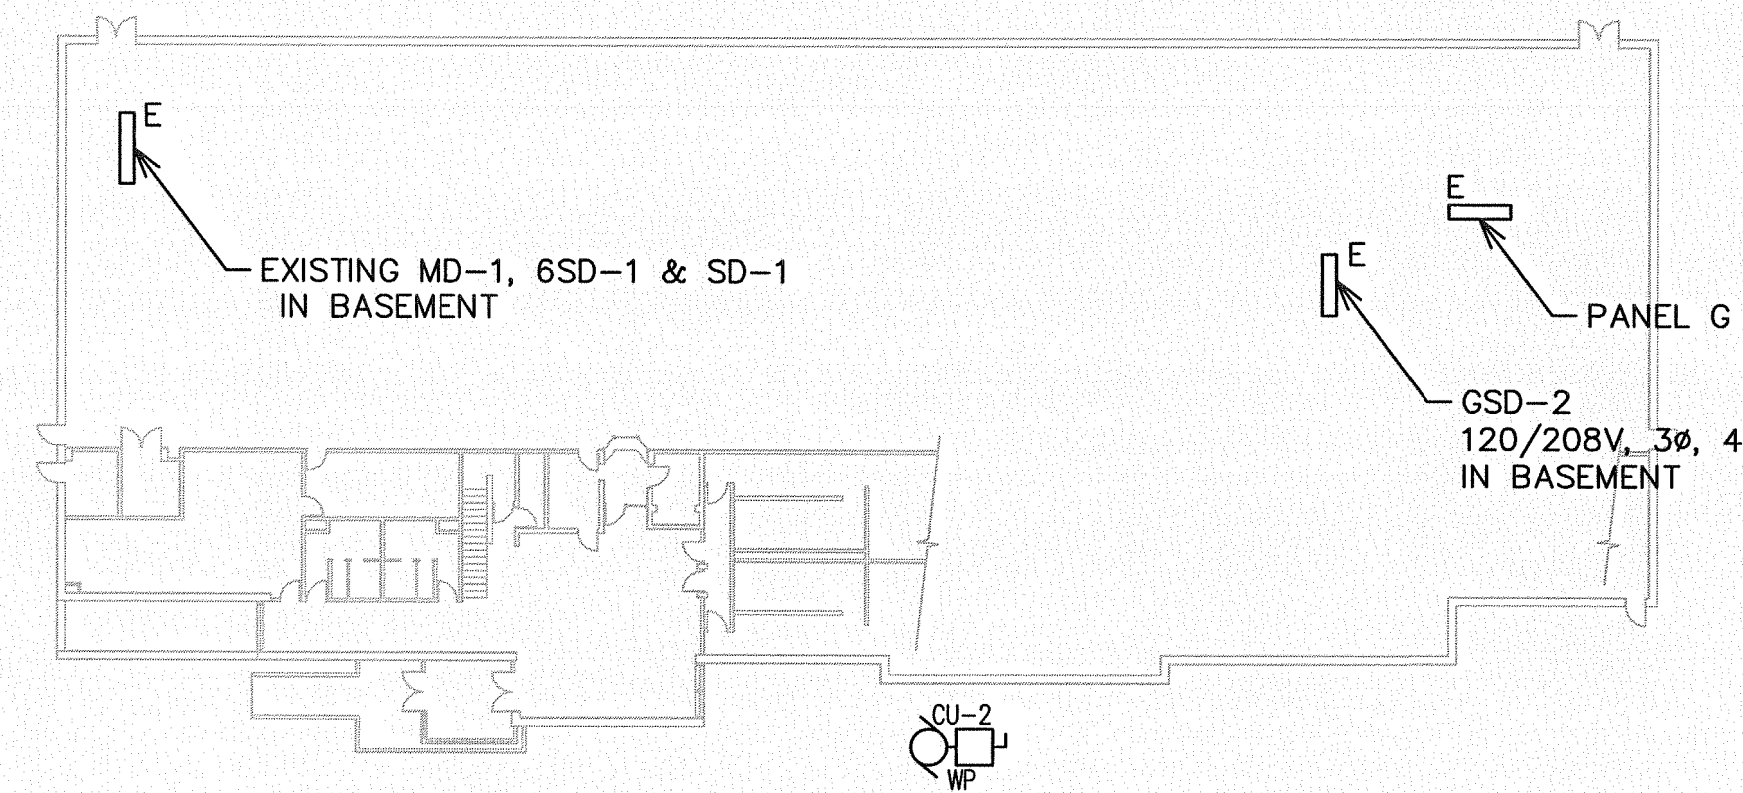

4 KEY PLAN
E1.0 SCALE: NTS

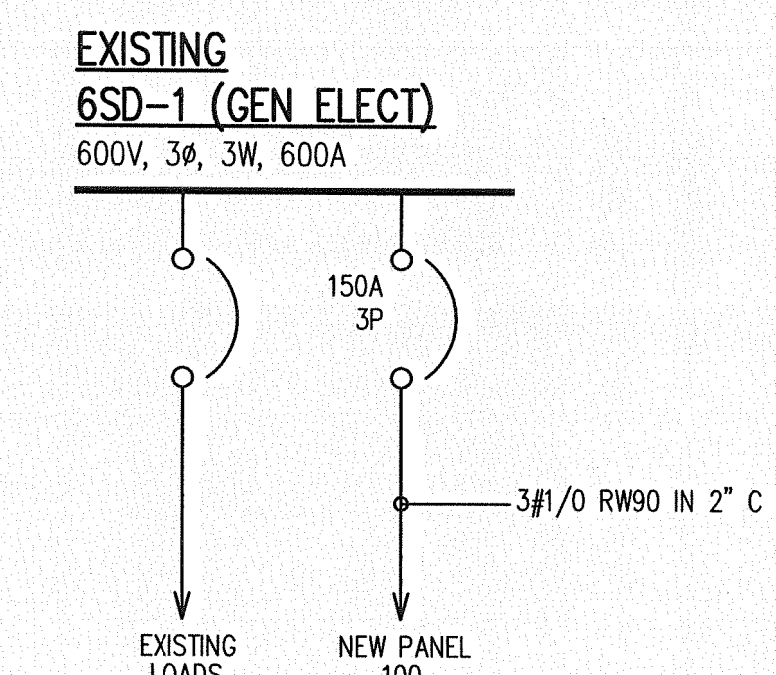

5 SINGLE LINE
E1.0 SCALE: NTS

DRAWING NOTES:


1. DISCONNECT AND REMOVE EXISTING REHEAT UNITS C/W ASSOCIATED WIRING AND CONDUIT.
2. DISCONNECT EUH AND RECONNECT IN NEW LOCATION SHOWN ON NEW WORK.
3. EXISTING JUNCTION BOX SHALL BE RELOCATED IN THIS AREA TO ACCOMMODATE DUCTWORK. EXTENT OF WORK SHALL BE COORDINATED WITH MECHANICAL CONTRACTOR.
4. DISCONNECT AND RELOCATE EXISTING CCTV TO NEW LOCATION SHOWN. WIRE AND CONNECT TO EXISTING SYSTEM.
5. DISCONNECT AND RELOCATE EXISTING DISCONNECT SWITCHES FOR FANS AND RECEPTACLES ALONG THIS WALL. RELOCATE APPROXIMATELY FOUR (4) FEET EAST FROM EXISTING LOCATION.
6. DISCONNECT EXISTING FAN AND AIR CONDITIONING UNIT AND REMOVE ALL ASSOCIATED WIRING AND CONDUIT. COORDINATE WITH MECHANICAL CONTRACTOR.

MCW / AGE
Consulting Professional Engineers
210-1521 Wellington Avenue
Winnipeg, Manitoba, R2M 0G4
Phone - (204) 779-7800 Fax - (204) 779-1159
E-Mail: mcw_wpg@mcw.com

unies Ltd. Consulting Engineers
TPR MECHANICAL CONSULTANTS LTD.
101-1055 St. James Street West, 18th Fl.
Ph: 633-4566 Fax: 633-6566

2	RE-ISSUED FOR TENDER	08/24
1	ISSUED FOR REVIEW	07/26
NO.	REVISION/DESCRIPTION	BY DATE

SEALS

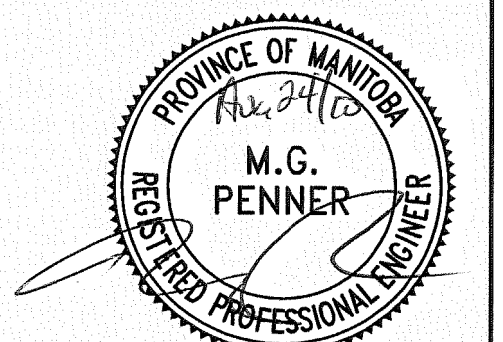

DRAWN BY KP CHECKED BY DG APPROVED DG
DATE AUG 24, 2010

THE CITY OF WINNIPEG
CIVIC BUILDINGS DEPARTMENT
4TH FLR.-185 KING ST. R3B 1J1

PROJECT
BID OPPORTUNITY 596-2010
Upgrade Air Conditioning Systems
- Exercise Room
909 CONCORDIA AVENUE
Winnipeg, Mb.

SHEET TITLE
MEZZANINE & MAIN FLOOR PART PLANS - ELECTRICAL DEMOLITION & NEW WORK LAYOUTS

SCALE	PROJECT NO	SHEET NO
AS NOTED	596-2010	E1.0

APEN
Certificate of Authorization
MCW/AGE Consulting
Professional Engineers
No. 589 Expiry: April 30, 2011