


- LEGEND**
- TIMBER BOLLARD
 - 230.4 SPOT ELEVATION
 - BRUSH LINE
 - SHORELINE
 - TREE OR BUSH

- NOTES**
- ALL ELEVATIONS ARE IN METERS UNLESS OTHERWISE NOTED.
 - ENG-TECH SURVEYED PROPERTY INCLUDING SOUNDINGS ON JUNE 22, 2010, AND JULY 5, 2010 USING TOTAL STATION.
 - ALL ELEVATIONS REFERENCED TO BENCHMARK WEST CONCRETE FOUNDATION OF PUMPING STATION AT CORNER OF FERRY RD. AND ASSINIBOINE AVE., ELEV. = 231.7 m.
 - CONTOUR INTERVAL = 0.5 m.
 - DESIGN OF RAMPS AND VIEWING PLATFORM COMPLETED BY OTHERS. SEE DRAWINGS L-1 & L-2.
 - BOAT RAMP PADS TO BE BARKMAN CONCRETE; ITEM No. # 45-8400.

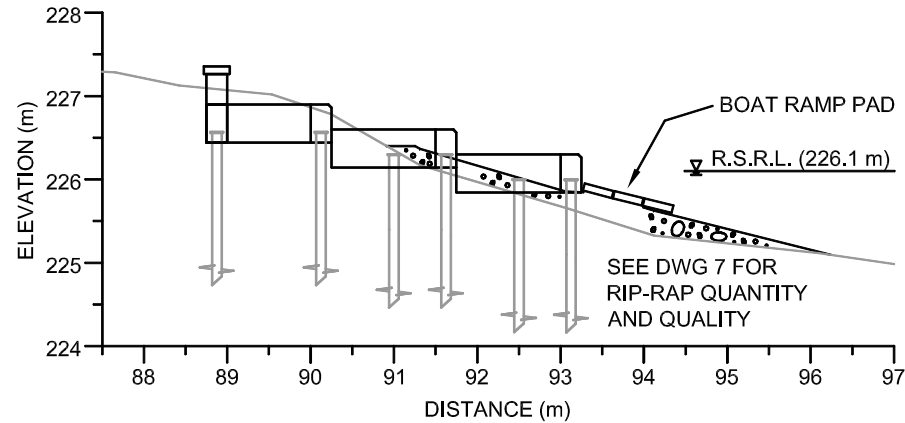

ENG-TECH CONSULTING LIMITED
 #6 - 854 Marion Street
 Winnipeg, MB R2J 0K4
 Phone: (204) 233-1694
 Fax: (204) 235-1579

ENG. STAMP:

APEGM
 Certificate of Authorization
 ENG-TECH Consulting Limited
 No.2475 Expiry: April 30, 2011

CLIENT:
KEN RECH LANDSCAPE ARCHITECTS INC.

PROJECT:
RIVERBANK ASSESSMENT, BOURKEVALE C.C. RIVER ACCESS/ BOAT LAUNCH, WINNIPEG, MB

DWG DESCRIPTION:
PROPOSED FISHING PLAZA AND CANOE LAUNCH

SCALE:
1:500

DRAWN BY:
ERM DATE:
AUGUST 2010

FILE No.:
10-432-01 CLIENT DWG/FIG. No.:

ENG-TECH DWG/FIG. No.:
G-1 REV.:
R-0