




PREPARATION OF PERENNIAL BED

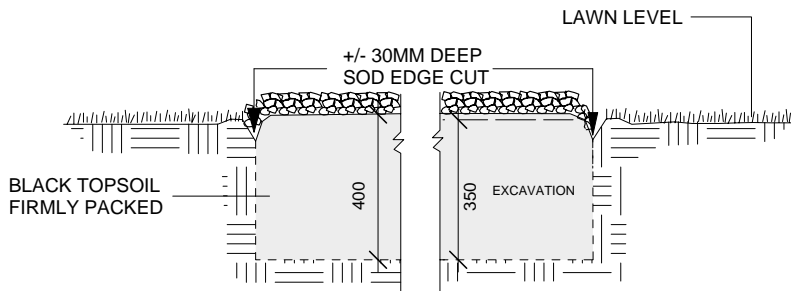

PREPARATION OF SHRUB BED

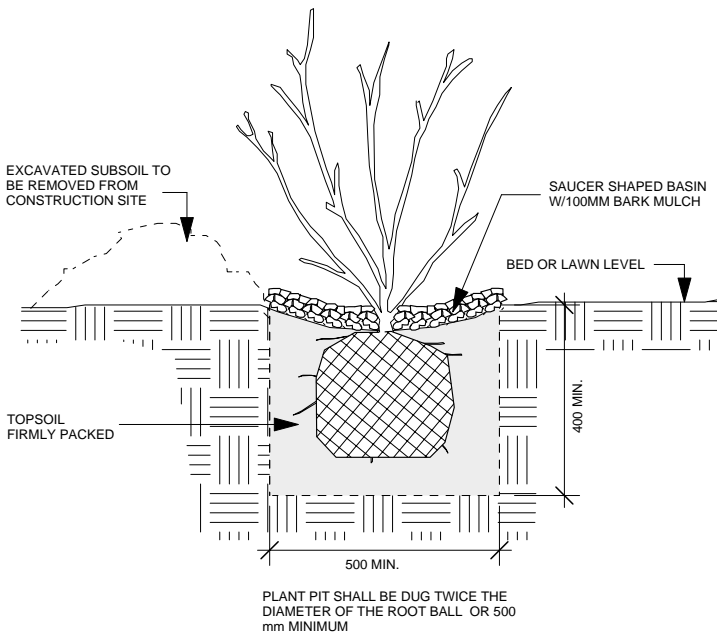

PREPARATION OF SHRUB PIT

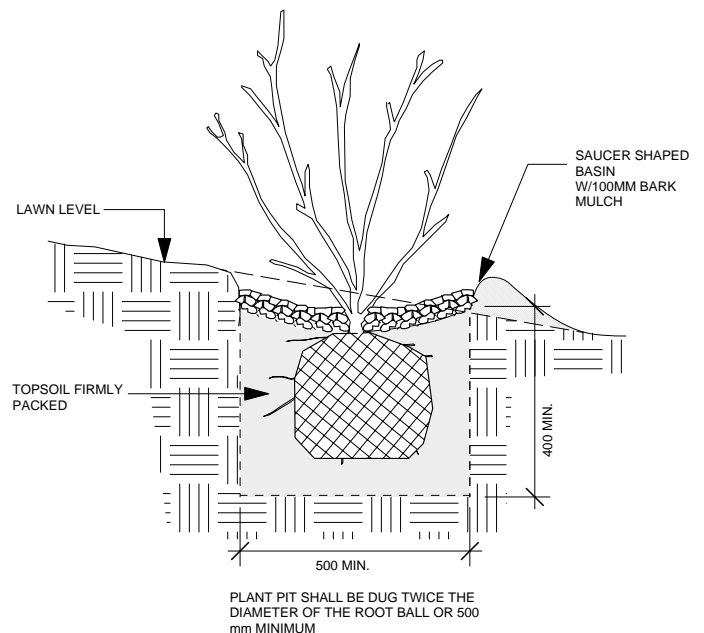

PREPARATION OF SHRUB PIT ON SLOPE

DIMENSIONS SHOWN ARE IN MILLIMETRES UNLESS OTHERWISE SPECIFIED