
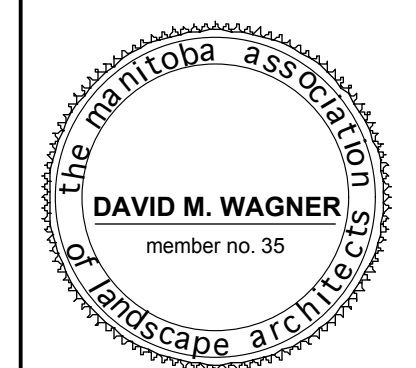


NOTE:
 LOCATION OF UNDERGROUND STRUCTURES AS SHOWN ARE BASED ON THE BEST INFORMATION AVAILABLE BUT NO GUARANTEE IS GIVEN THAT ALL EXISTING UTILITIES ARE SHOWN OR THAT THE GIVEN LOCATIONS ARE EXACT. CONFIRMATION OF EXISTENCE AND EXACT LOCATION OF ALL SERVICES MUST BE OBTAINED FROM THE INDIVIDUAL UTILITIES BEFORE PROCEEDING WITH CONSTRUCTION.

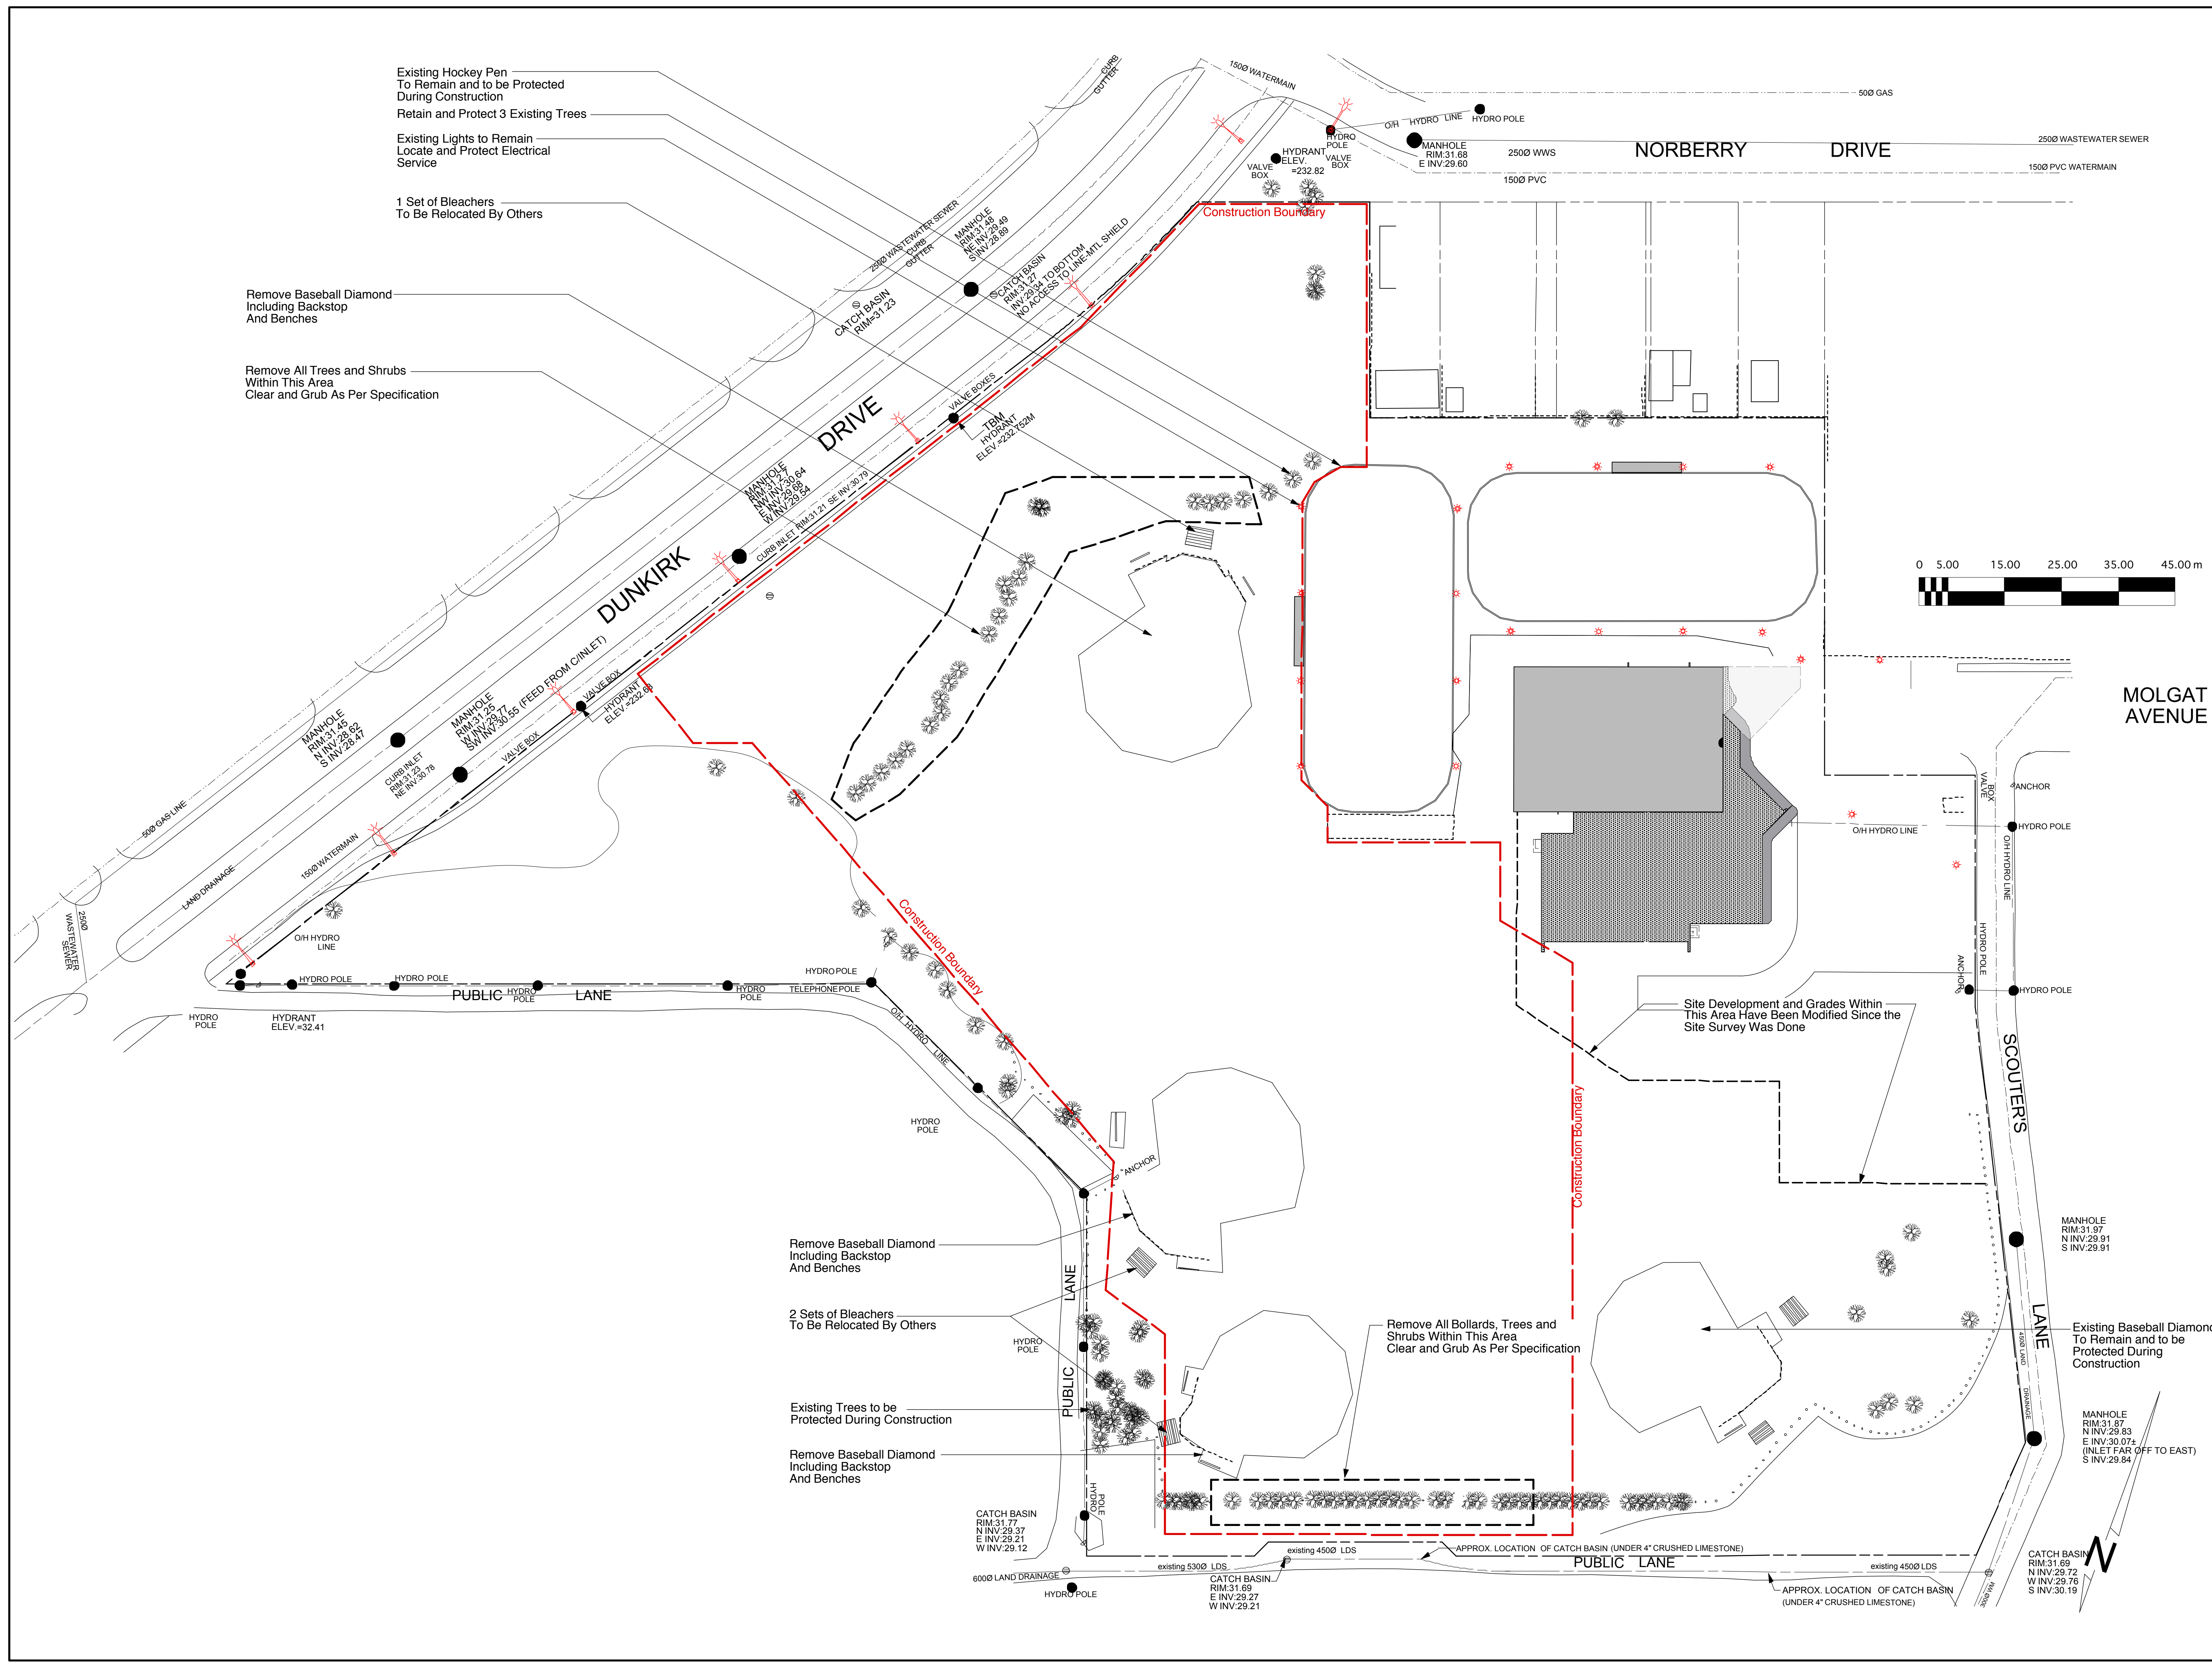

DO NOT SCALE DRAWINGS

revisions	description	date
5		
4		
3		
2		
1		
0	Revision Note	DD-MM-YY

project title
**NORBERRY-GLENLEE C.C.
 SITE REDEVELOPMENT
 WINNIPEG, MANITOBA**

approved by	designed by DW	scale 1:500 METRIC
	drawn by LLW	date 28.01.2011

Client
**BCI II :
 ST VITAL WARD**

drawing title
**EXISTING CONDITIONS
 AND
 REMOVALS PLAN**

project no.	sheet	revision no.
1015_NB	L1	0