




VALVE SYMBOLS

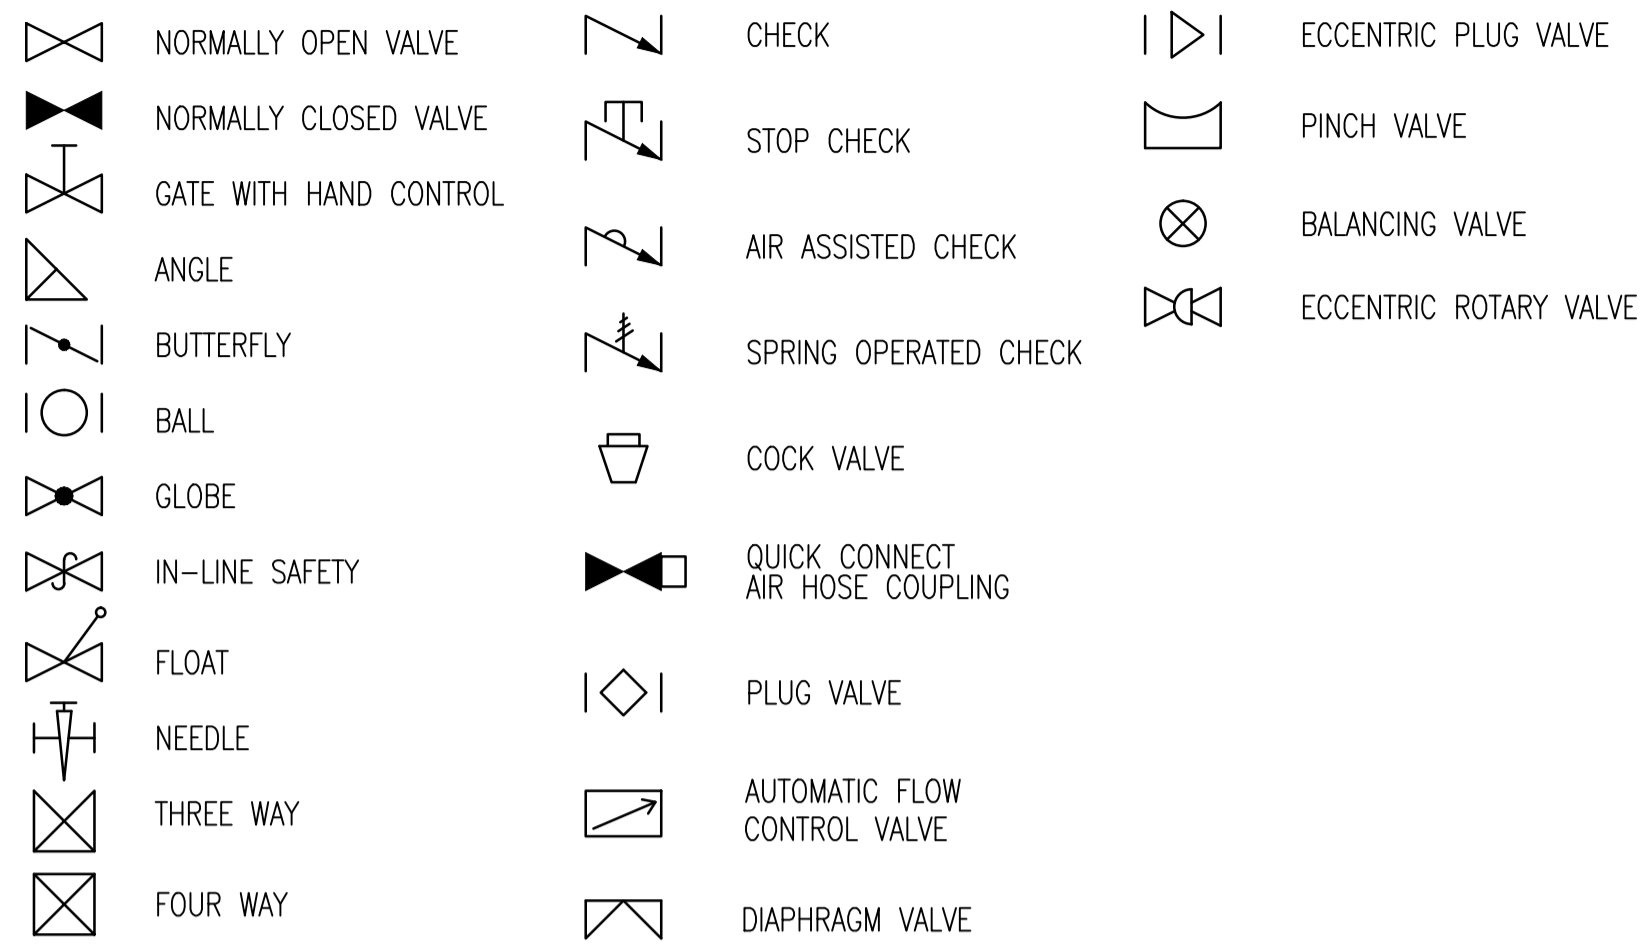


ACTUATOR SYMBOLS

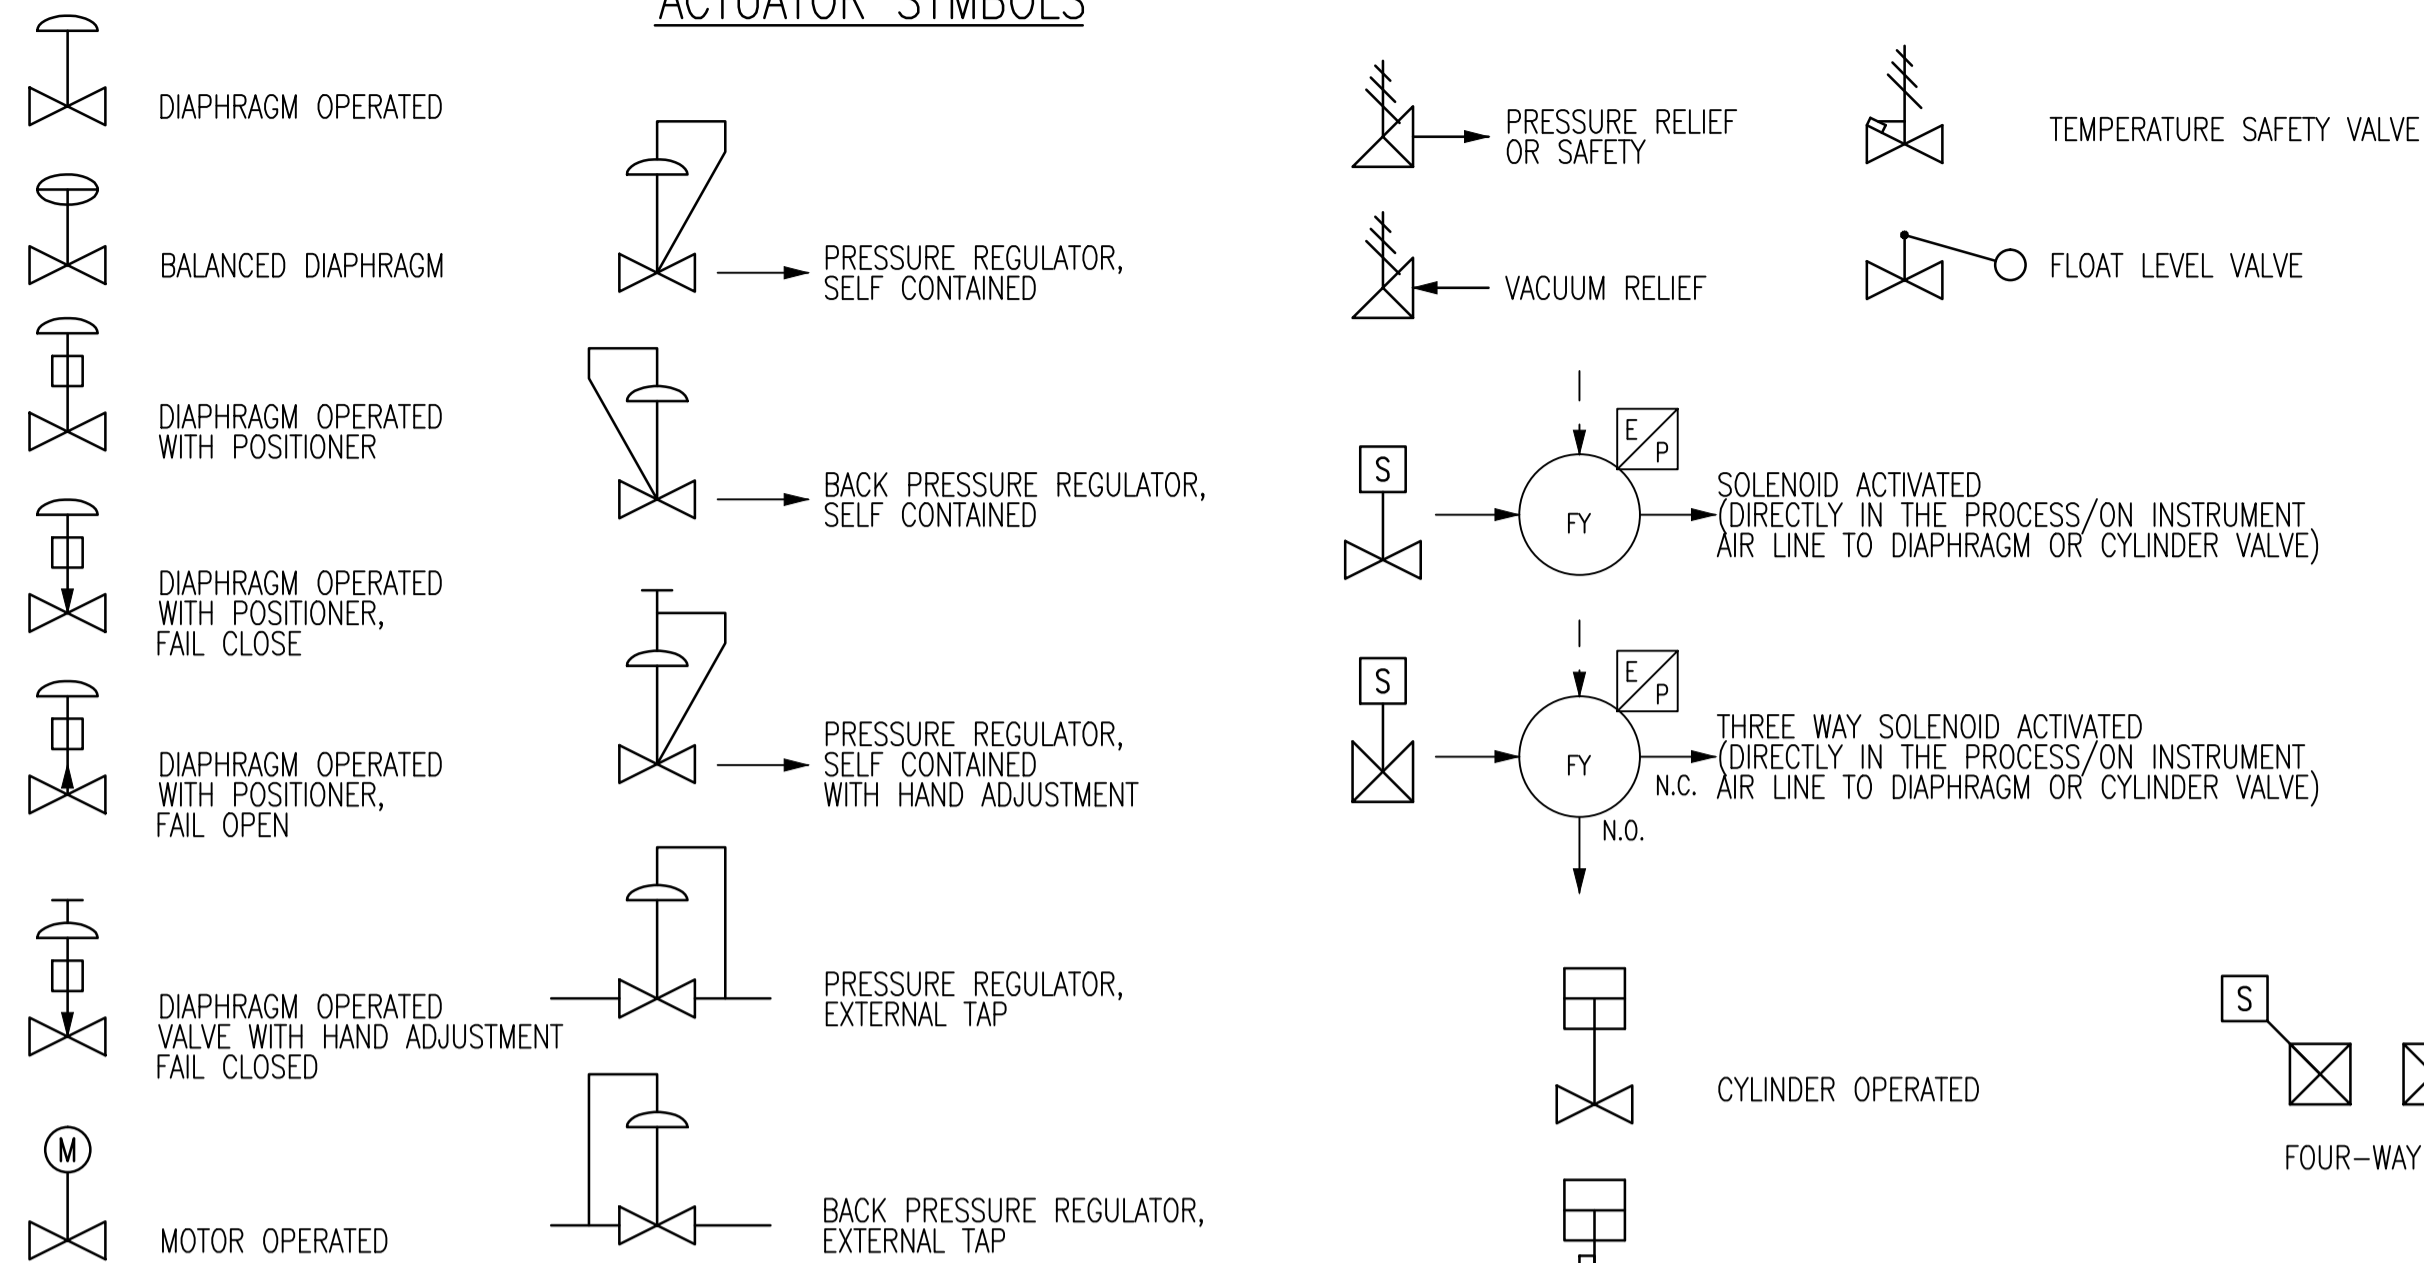


INSTRUMENT LINE SYMBOLS

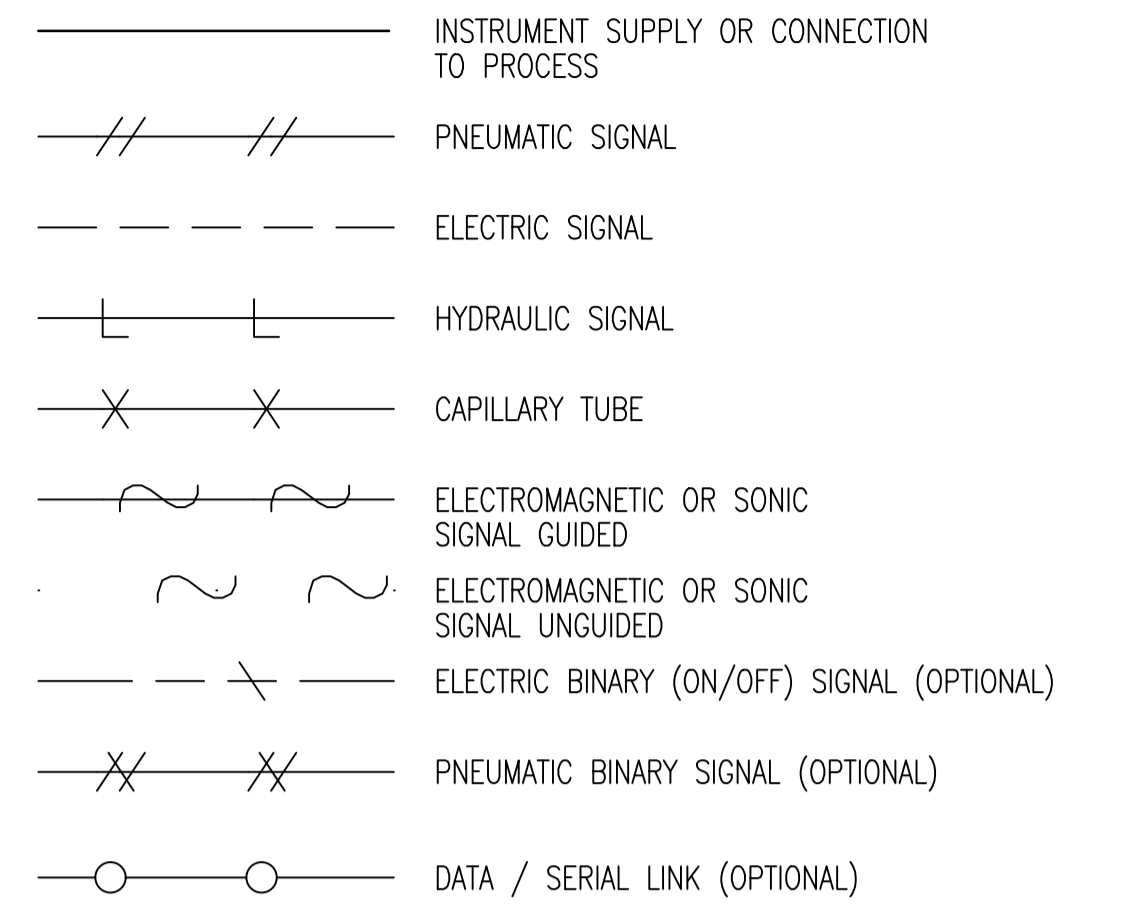



GATE SYMBOLS

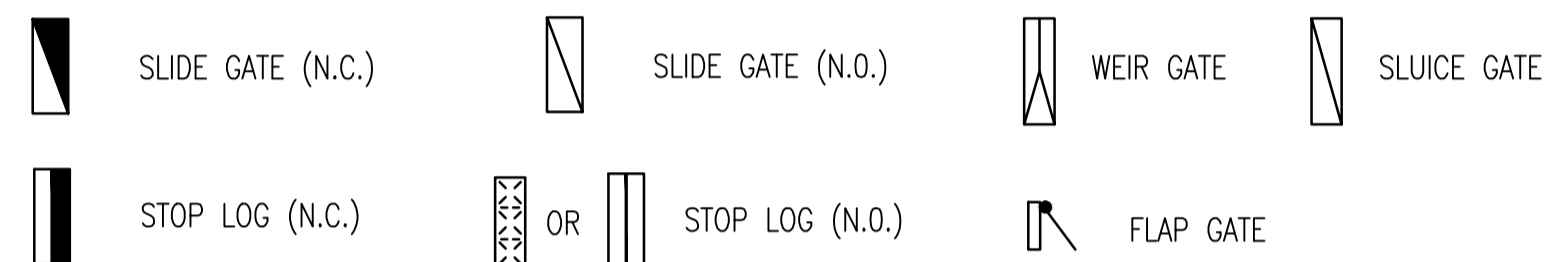



CONNECTING ARROWS

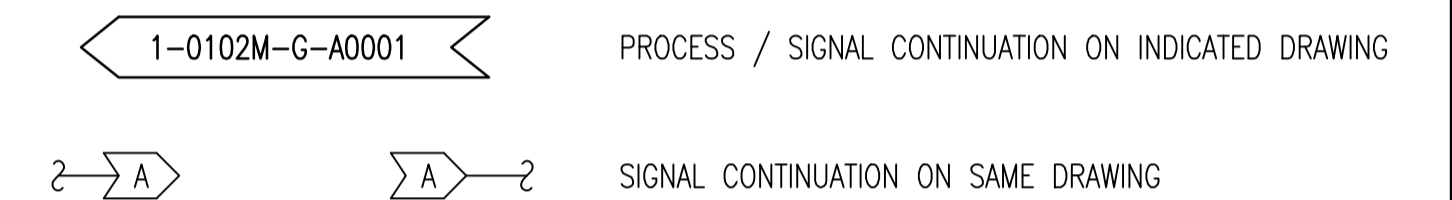

INSTRUMENT SYMBOLS

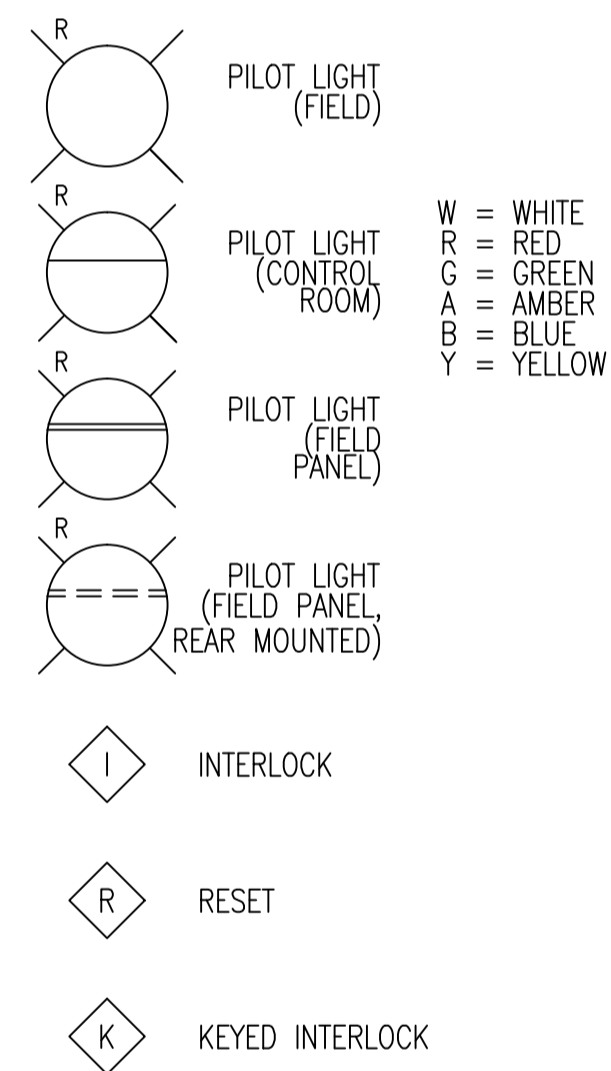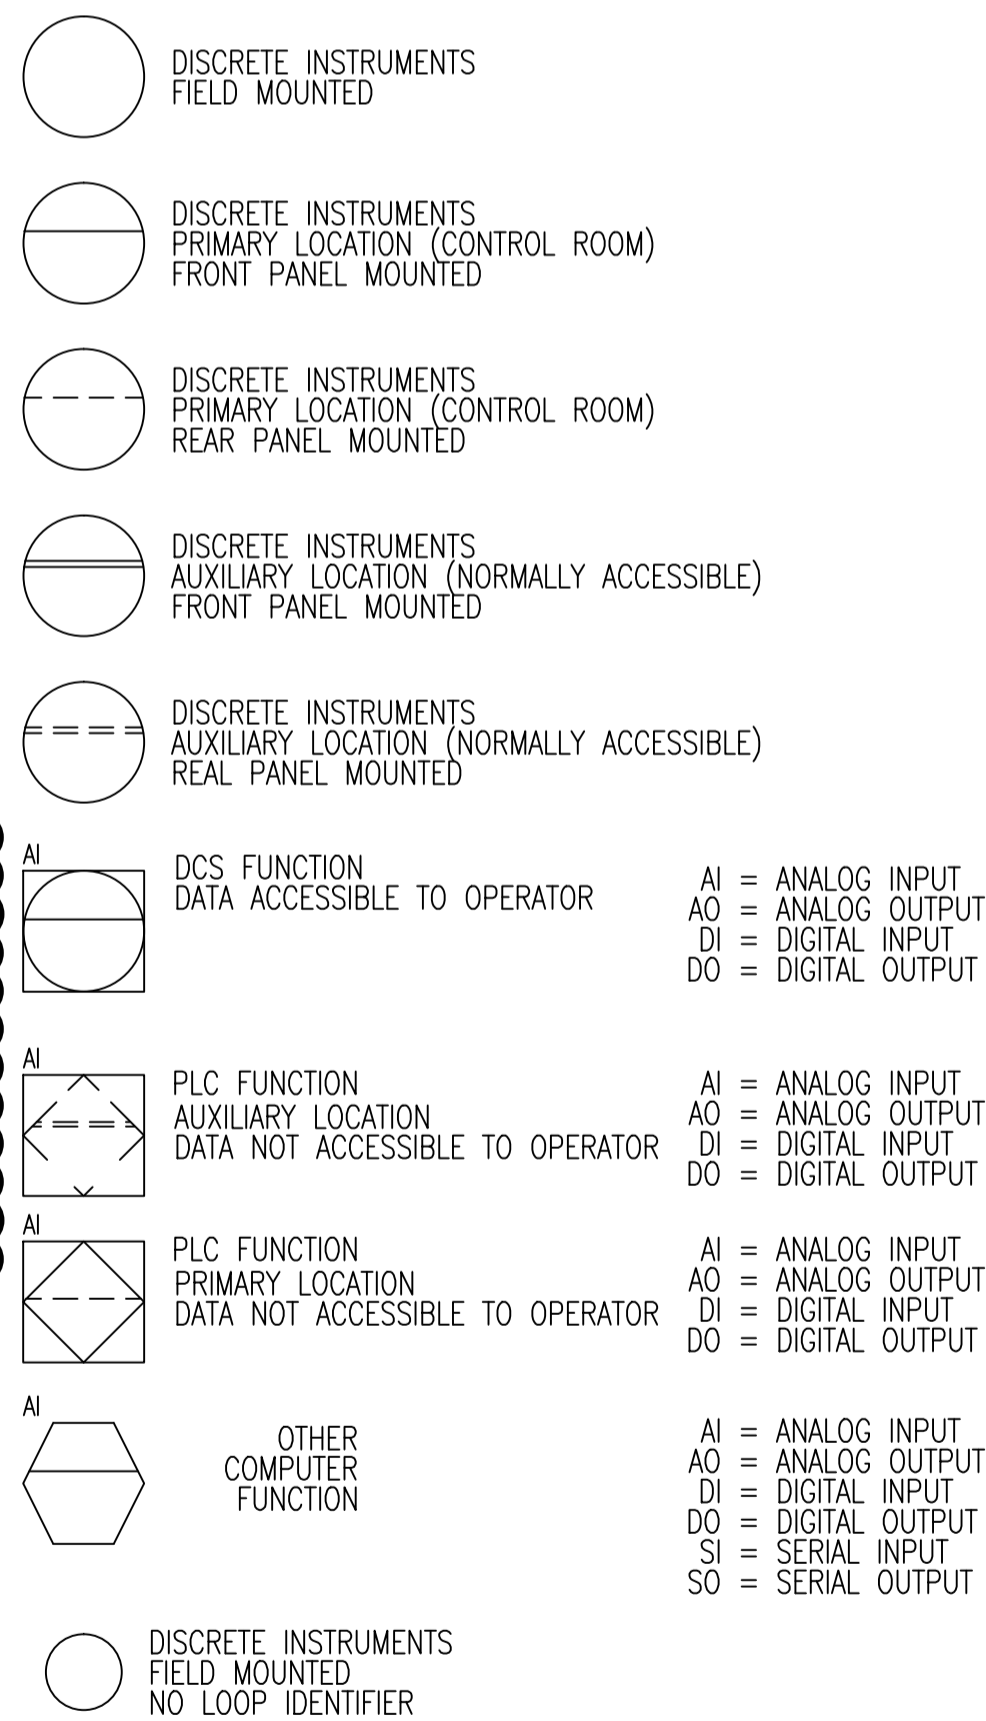

ACCESSORY DEVICE SYMBOLS

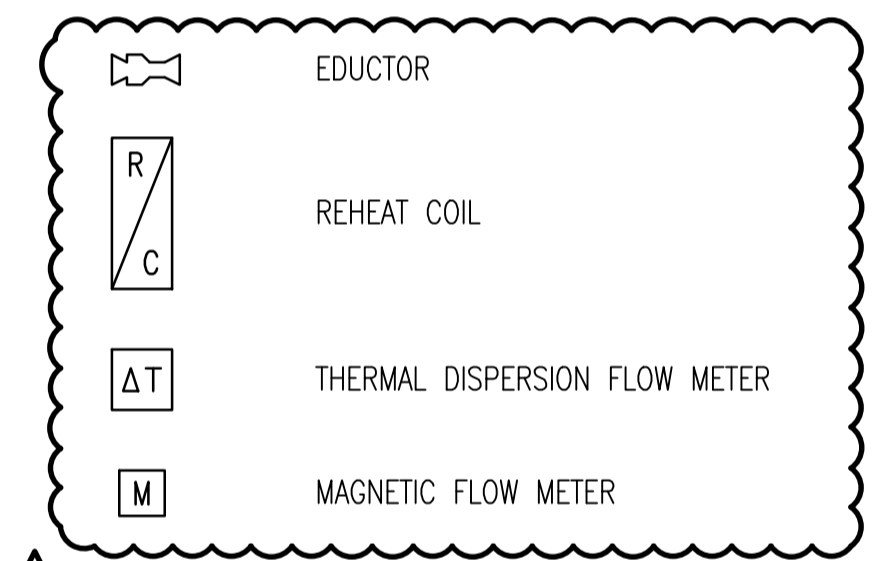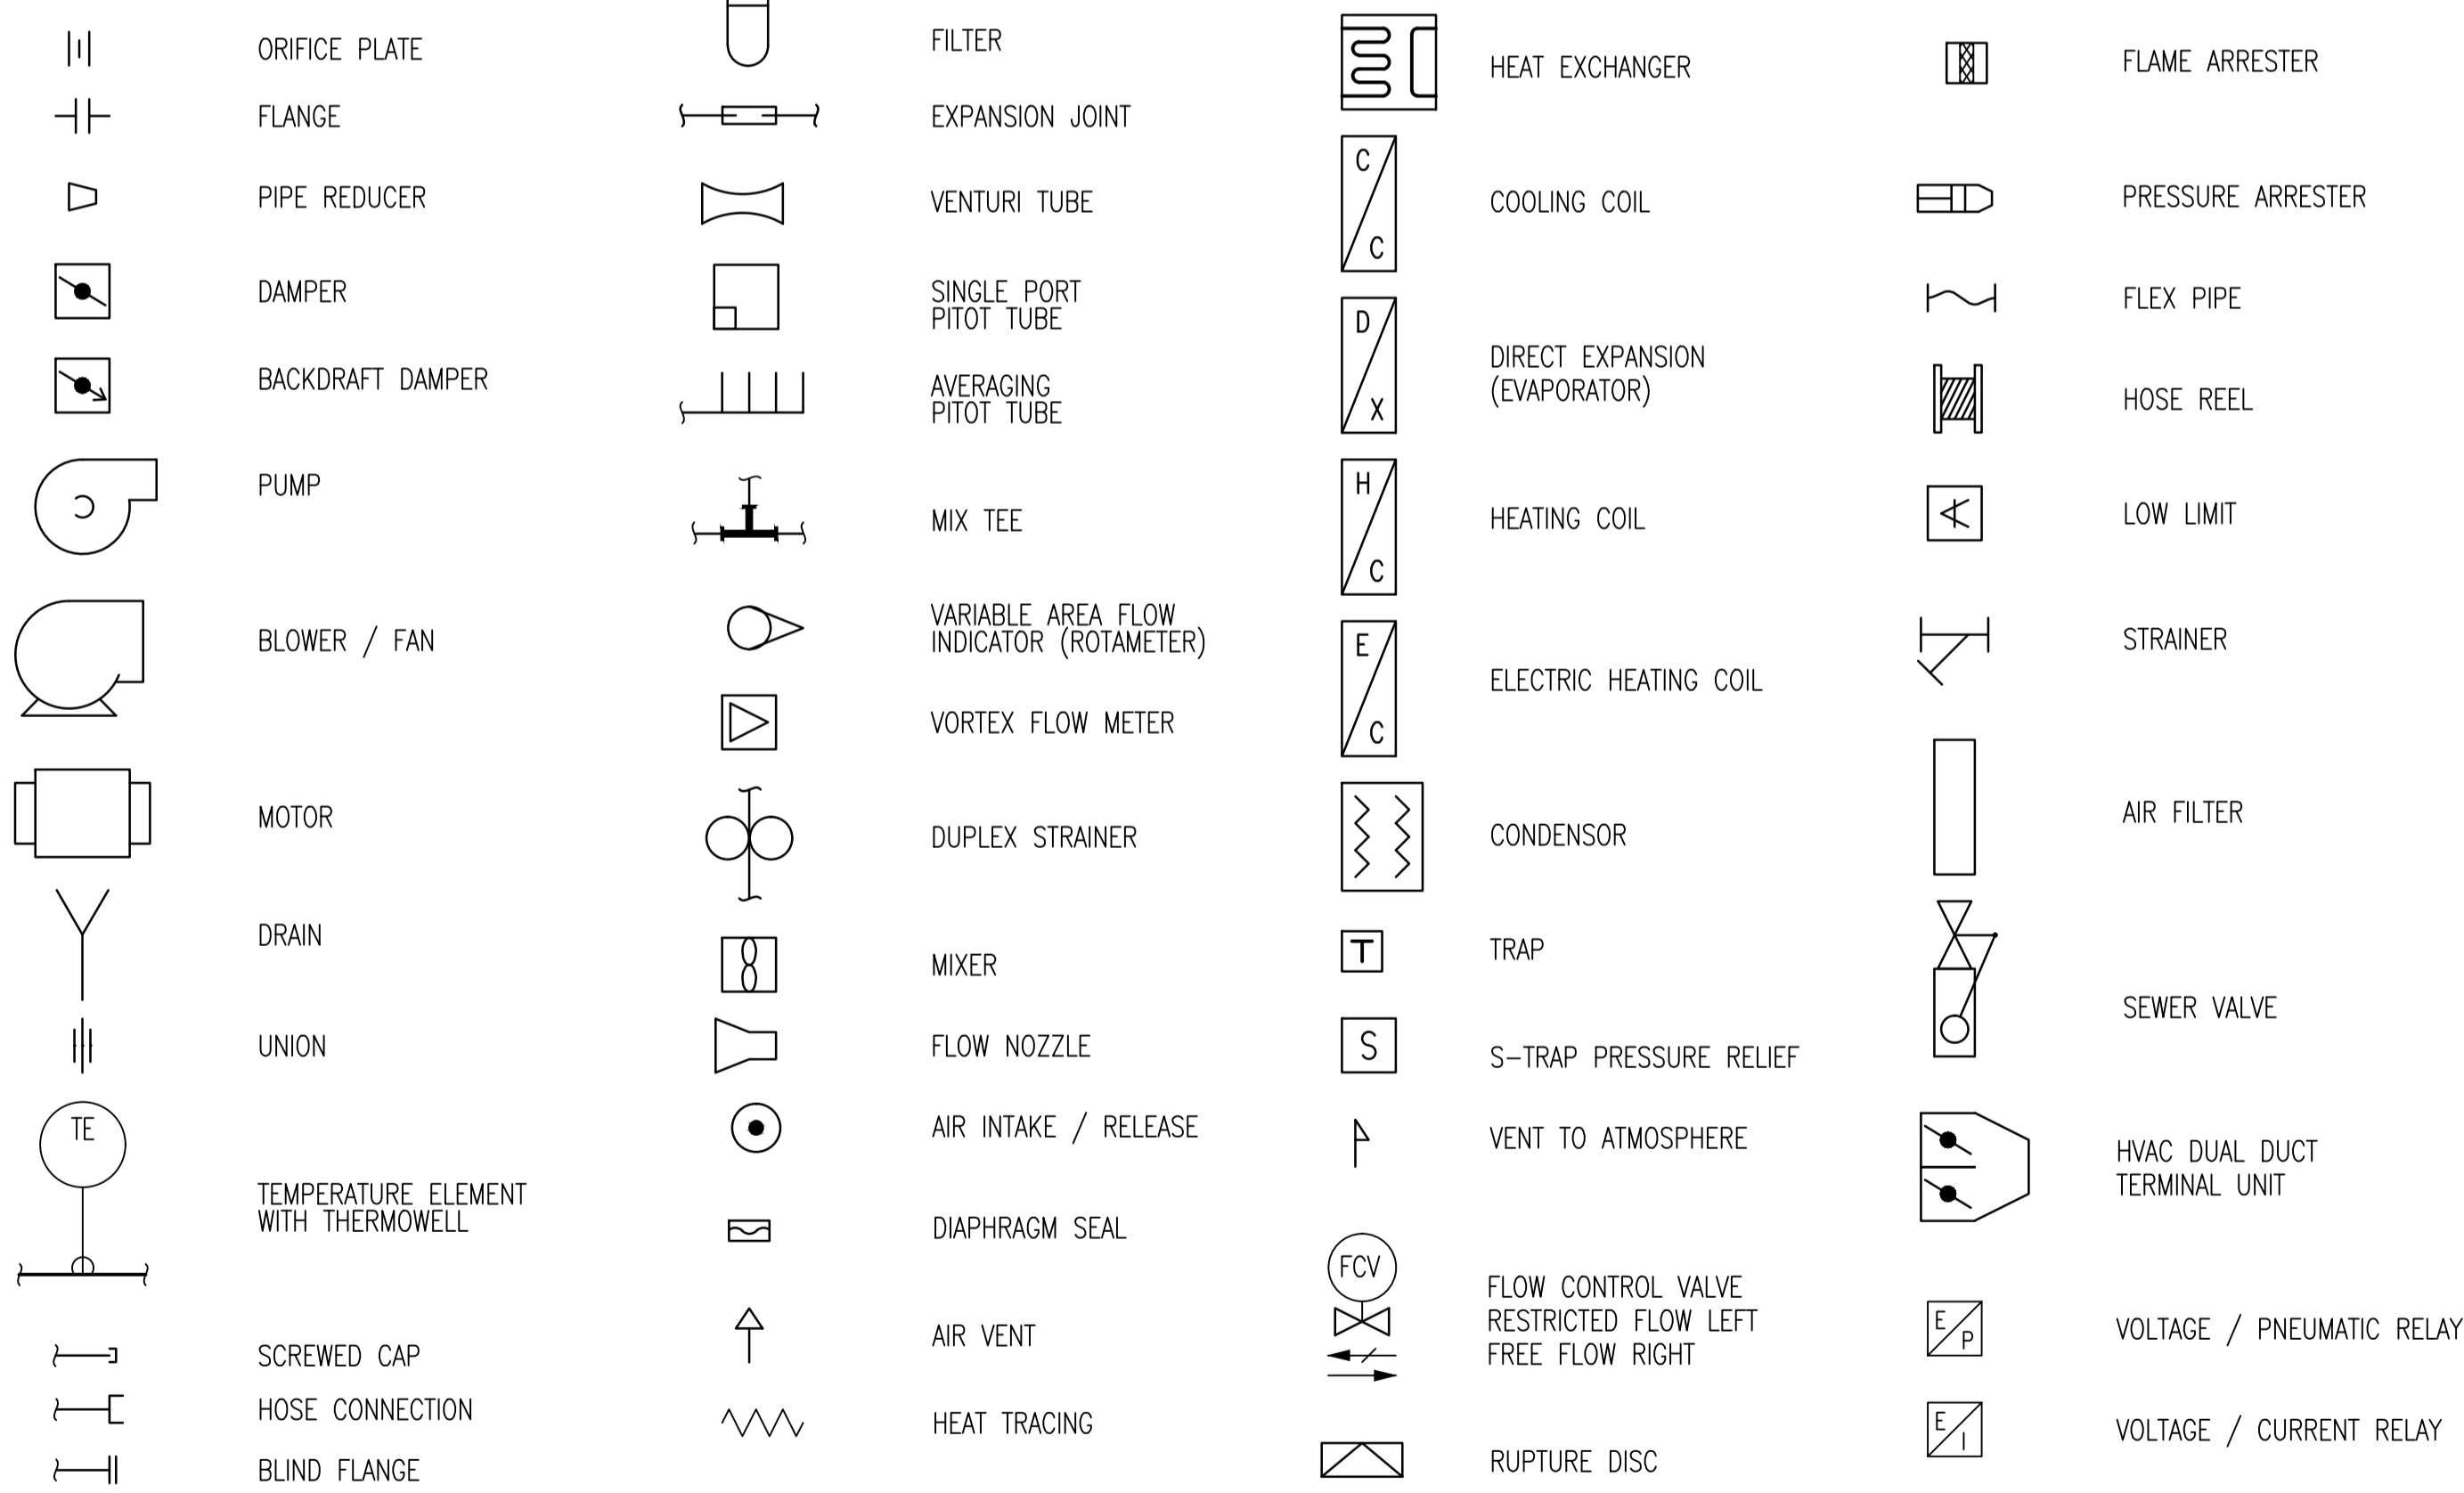

LAST SAVE: 2010/10/05 - 9:26am PATH: M:\112577\0112\4ENG\49PRC\DD - General DWG\1-0102A-A0001-001-01.dwg

Table with columns for drawing number and reference drawings.



Table with columns for revisions, date, design, and check.

Table with columns for design and check by, date, and consultant number.

ENGINEER'S SEAL and ORIGINAL DRAWING SEALED BY: T. CHURCH

THE CITY OF WINNIPEG WATER AND WASTE DEPARTMENT SOUTH END WATER POLLUTION CONTROL CENTRE PROCESS AND INSTRUMENT DIAGRAMS LEGEND AND DETAILS