



DRYWELL PUMP LEVEL - G101 - EL. 216.103

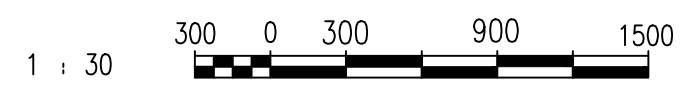

CONSTRUCTION NOTES

- 1. RELOCATE SEAL WATER INSTRUMENTATION TO SERVICE LEVEL.

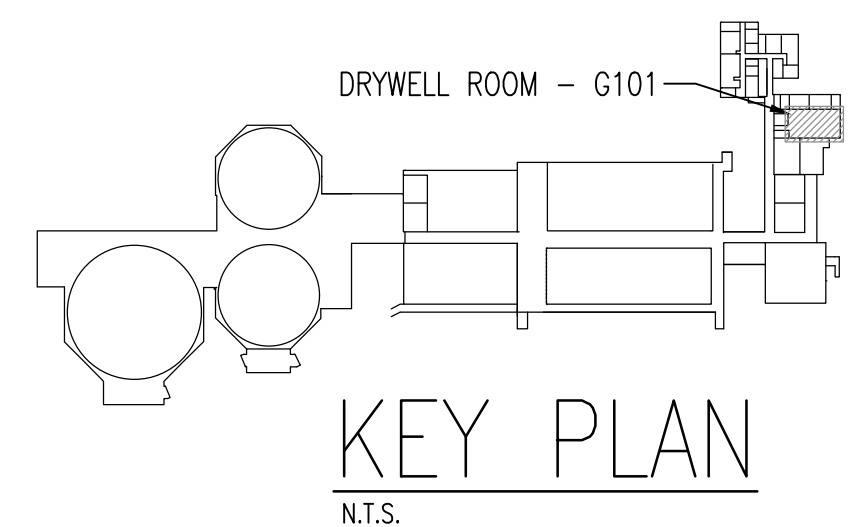

NOTES:

- 1. THIS DRAWING SUPERCEDES PART OF SEP-835.



NO.	REVISIONS	DATE	DESIGN	CHECK
00	ISSUED FOR TENDER	2010/10/01	TMC	CJR

		<b>SNC-LAVALIN INC.</b> 148 Nature Park Way Winnipeg, MB, Canada R3P 0X7 204-798-8080	
DESIGNED BY:	T. CHURCH	CHECKED BY:	C. REIMER
DRAWN BY:	S. COATES	APPROVED BY:	C. REIMER
SCALE:	1 : 30	RELEASED FOR CONSTRUCTION BY:	J. VEILLEUX
DATE:	2009/08/06	DATE:	2010/10/01
CONSULTANT NO.:	112577-0112-48DD-0001		

ENGINEER'S SEAL  
 ORIGINAL DRAWING  
 SEALED BY:  
 T. CHURCH  
 SNC-LAVALIN INC.  
 2010/10/01  
 REV. 00

**THE CITY OF WINNIPEG**  
 WATER AND WASTE DEPARTMENT  
 SOUTH END WATER POLLUTION CONTROL CENTRE  
 HEADWORKS UPGRADES  
 INSTRUMENT LOCATION PLAN  
 DRY WELL PUMP LEVEL - G101  
 CITY DRAWING NUMBER: 1-0102G-A0075  
 SHEET: 001  
 REV: 00  
 SIZE: A1

DRAWING NUMBER	REFERENCE DRAWINGS
----------------	--------------------