

| SEWER SERVICE INFORMATION |      |                          |                           |
|---------------------------|------|--------------------------|---------------------------|
| ADDRESS                   | SIZE | Ø DIST                   | JUNCTION TIE              |
| 4 CAMPEAU ST              | -    | -                        | SERV. OF DE L'EGLISE      |
| RESIDENTIAL               | -    | 15.76 N OF ST            | MH AT CAMPEAU             |
| 10 CAMPEAU ST             | -    | -                        | 7.47 N OF ST              |
| RESIDENTIAL               | -    | -                        | 47.01 S MH AT DE L'EGLISE |
| 11 CAMPEAU ST             | -    | -                        | -                         |
| RESIDENTIAL               | -    | -                        | -                         |
| 15 CAMPEAU ST             | -    | -                        | -                         |
| RESIDENTIAL               | -    | -                        | -                         |
| 18 CAMPEAU ST             | -    | -                        | -                         |
| RESIDENTIAL               | -    | -                        | -                         |
| 19 CAMPEAU ST             | -    | -                        | -                         |
| RESIDENTIAL               | -    | -                        | -                         |
| 24 CAMPEAU ST             | -    | -                        | -                         |
| RESIDENTIAL               | -    | -                        | -                         |
| 25 CAMPEAU ST             | -    | -                        | -                         |
| RESIDENTIAL               | -    | 16.01 N MH AT ST THERESE | -                         |
| 29 CAMPEAU ST             | -    | -                        | -                         |
| RESIDENTIAL               | -    | -                        | -                         |
| 932 DE L'EGLISE AVE       | -    | -                        | SERV. OF CAMPEAU          |
| RESIDENTIAL               | -    | -                        | -                         |

NOTE: CHAINAGES SHOWN ARE ALONG E. R. OF CAMPEAU ST.


CAUTION: GAS, LDS & WM ON W SIDE OF SILVERSTONE AVE

CAMPEAU STREET



| SEWER JUNCTION INFORMATION FROM SEWER VIDEO INSPECTION SEWER ID S-MA60021984 |   |      |      |     |
|--|---|------|------|-----|
| DISTANCE FROM MH ID S-MH60018645   |   |      |      |     |
| 15.8   | N | 150Ø | WEST | CXI |
| 18.3   | N | 150Ø | EAST | CNI |
| 32.6   | N | 150Ø | WEST | CNI |
| 39.9   | N | 150Ø | EAST | CXI |
| 53.7   | N | 150Ø | WEST | CNI |
| 68.7   | N | 150Ø | EAST | CNI |
| 73.1   | N | 150Ø | WEST | CNI |
| 101.5  | N | 150Ø | WEST | CNI |

FOR CONSTRUCTION NOTES: SEE DRAWING D-9430

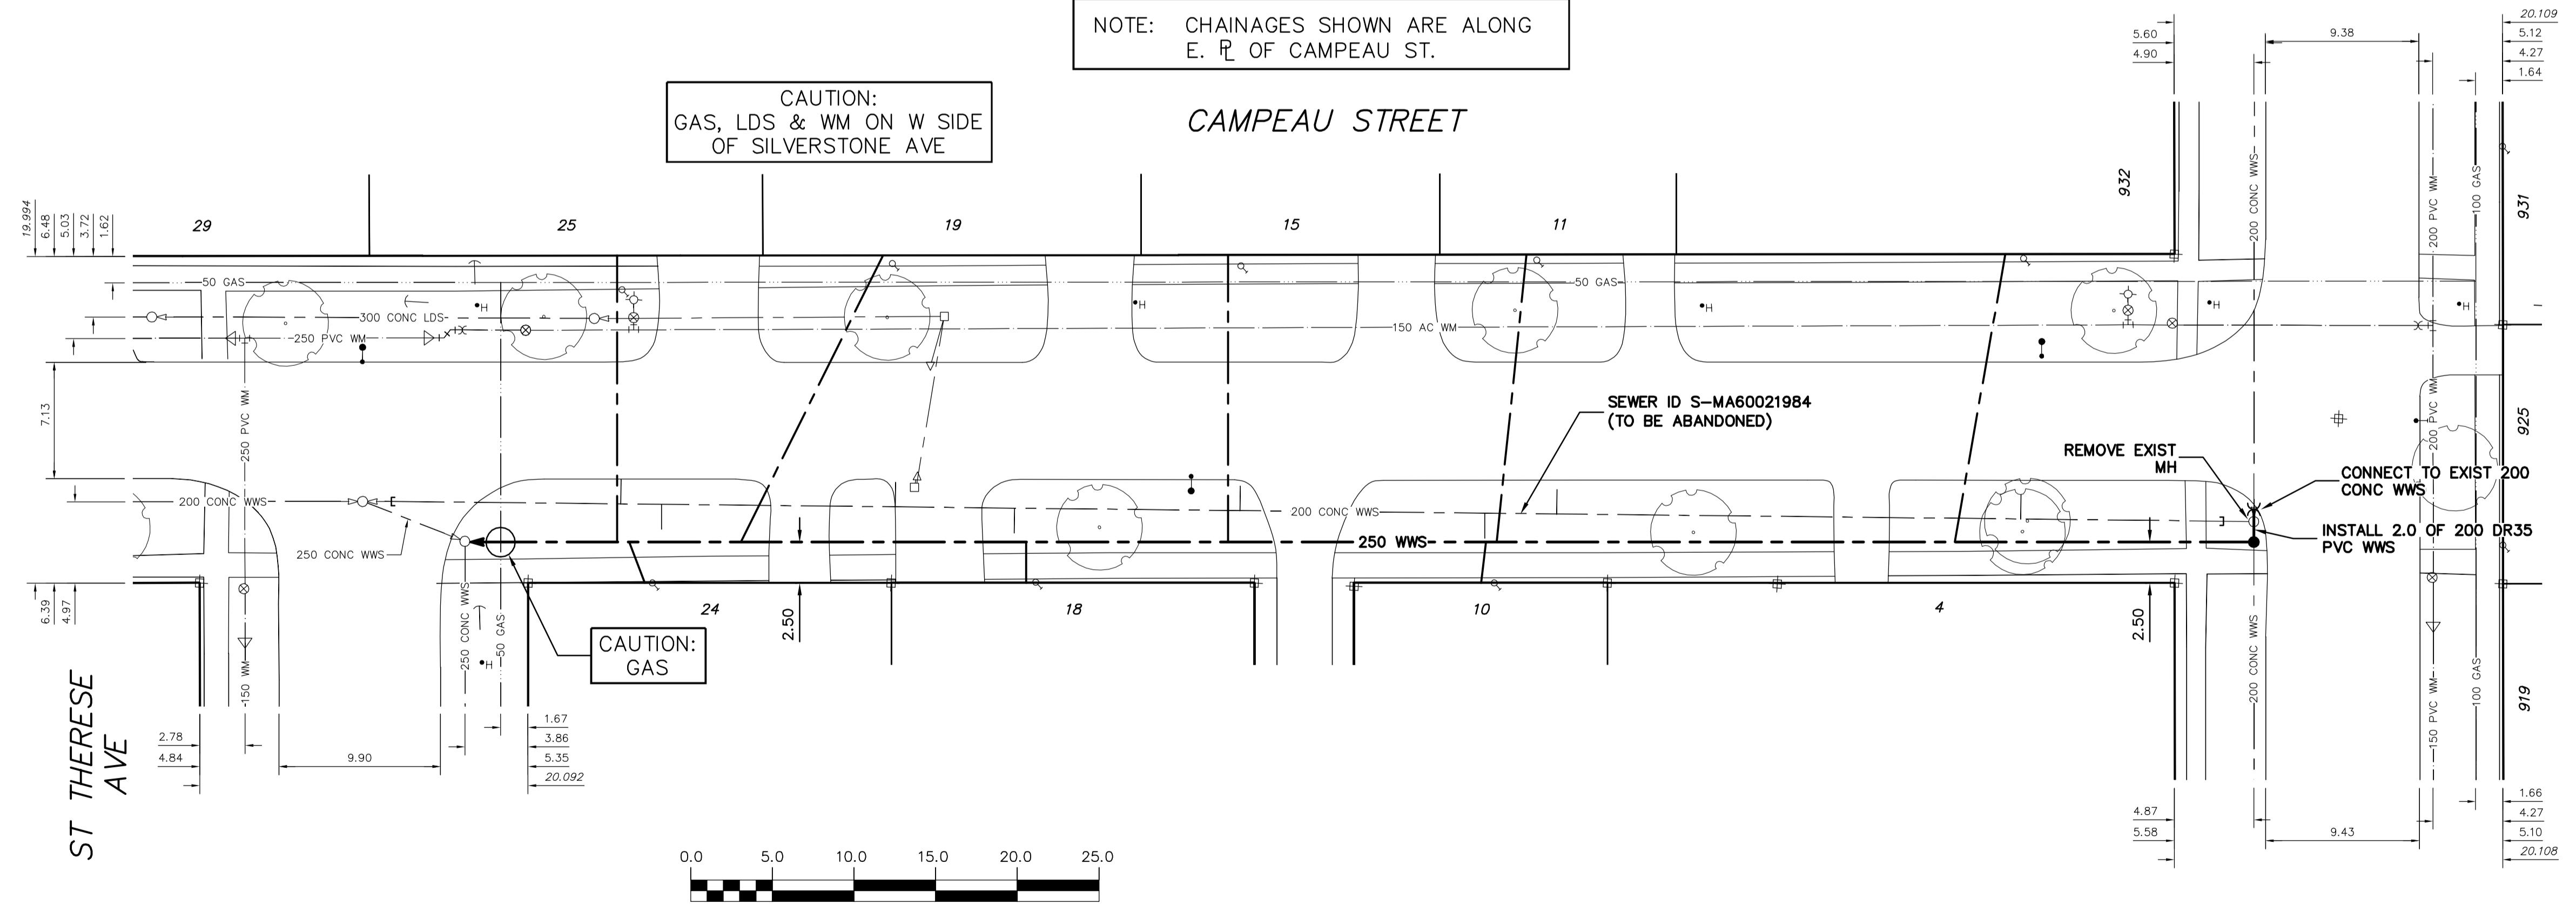

METRIC  
WHOLE NUMBERS INDICATE MILLIMETRES  
DECIMALIZED NUMBERS INDICATE METRES

**WARNING**  
IF POWER EQUIPMENT OR EXPLOSIVES ARE TO BE USED FOR EXCAVATION ON THIS PROJECT THE CONTRACTOR MUST:  
1) NOTIFY THE GAS COMPANY OF THE PROPOSED LOCATION OF EXCAVATION.  
2) TAKE PRECAUTION TO AVOID DAMAGE TO GAS COMPANY INSTALLATIONS.  
SEE PROVINCIAL REGULATION 210/72 FOR DETAILS

| 200 WM | WATERMAIN   | 200 WM | SL, HYDRO         | 150 WM | WATERMAIN              | 150 WM |
|--------|-------------|--------|-------------------|--------|------------------------|--------|
| ⊕      | HYDRANT     | ⊕      | MTS               | ⊕      | HYDRANT                | ⊕      |
| ⊕      | VALVE       | ⊕      | TRAFFIC SIGNALS   | ⊕      | VALVE                  | ⊕      |
| —      | 525 LDS     | —      | 50 GAS            | —      | 50 GAS                 | —      |
| —      | 375 WWS     | —      | SURVEY BAR        | —      | 300 LDS                | —      |
| ○      | MANHOLE     | ○      | FENCE             | —      | 250 WWS                | —      |
| □      | CATCH BASIN | □      | POLE - HYDRO, MTS | —      | ⊕ PROFILE              | —      |
| ▽      | CURB INLET  | ▽      | CURB STOP         | —      | GROUND ABOVE PIPE      | —      |
| —      | JUNCTIONS   | —      | GUY ANCHOR        | —      | ⊕ DITCH (NORTH & WEST) | —      |
| —      | CULVERT     | —      | LIGHT STANDARD    | —      | ⊕ DITCH (SOUTH & EAST) | —      |
| —      | ANODE       | —      | TREE              | —      | GUTTER (NORTH & WEST)  | —      |
| —      | LEGEND-PLAN | —      | LEGEND-PLAN       | —      | GUTTER (SOUTH & EAST)  | —      |
| —      | PROPOSED    | —      | EXISTING          | —      | PROPOSED               | —      |

| LOCATION APPROVED UNDERGROUND STRUCTURES  |  | B.M. ELEV.     | FIELD BOOK #: |
|---|--|----------------|---------------|
| SUPV. U/G STRUCTURES COMMITTEE <td>DATE <td>POSTED TO LBIS</td> <td></td> </td>   | DATE <td>POSTED TO LBIS</td> <td></td> | POSTED TO LBIS |               |
| NOTE: LOCATION OF UNDERGROUND STRUCTURES AS SHOWN ARE BASED ON THE BEST INFORMATION AVAILABLE BUT NO GUARANTEE IS GIVEN THAT ALL EXISTING UTILITIES ARE SHOWN OR THAT THE GIVEN LOCATIONS ARE EXACT. CONFIRMATION OF EXISTENCE AND EXACT LOCATION OF ALL SERVICES MUST BE OBTAINED FROM THE INDIVIDUAL UTILITIES BEFORE PROCEEDING WITH CONSTRUCTION. |  |                |               |
| NO.   | REVISIONS                              | DATE           | BY            |

**CITY OF WINNIPEG**  
WATER AND WASTE  
ENGINEERING DIVISION

DESIGNED BY: SC  
CHECKED BY: SC

DRAWN BY: CJH  
APPROVED BY: SC

HOR. SCALE: 1:250  
VERTICAL: 1:50

DATE: 2010 10 20  
RELEASED FOR CONSTRUCTION: DATE

ENGINEER'S SEAL  
ORIGINAL SIGNED BY  
**S.R.J. COUNROYER**  
10/10/21

BID OPPORTUNITY: 790-2010  
FILENAME: 9429.dwg  
PLOT DATE: 2010 10 21

**THE CITY OF WINNIPEG**  
WATER AND WASTE DEPARTMENT

2010 WASTEWATER SEWER RENEWALS AND REPAIRS, CONTRACT 15  
**CAMPEAU STREET**  
MH AT ST THERESE AVENUE TO MH AT DE L'EGLISE AVENUE

SHEET 14 OF 16  
CITY DRAWING NUMBER  
**9429**