


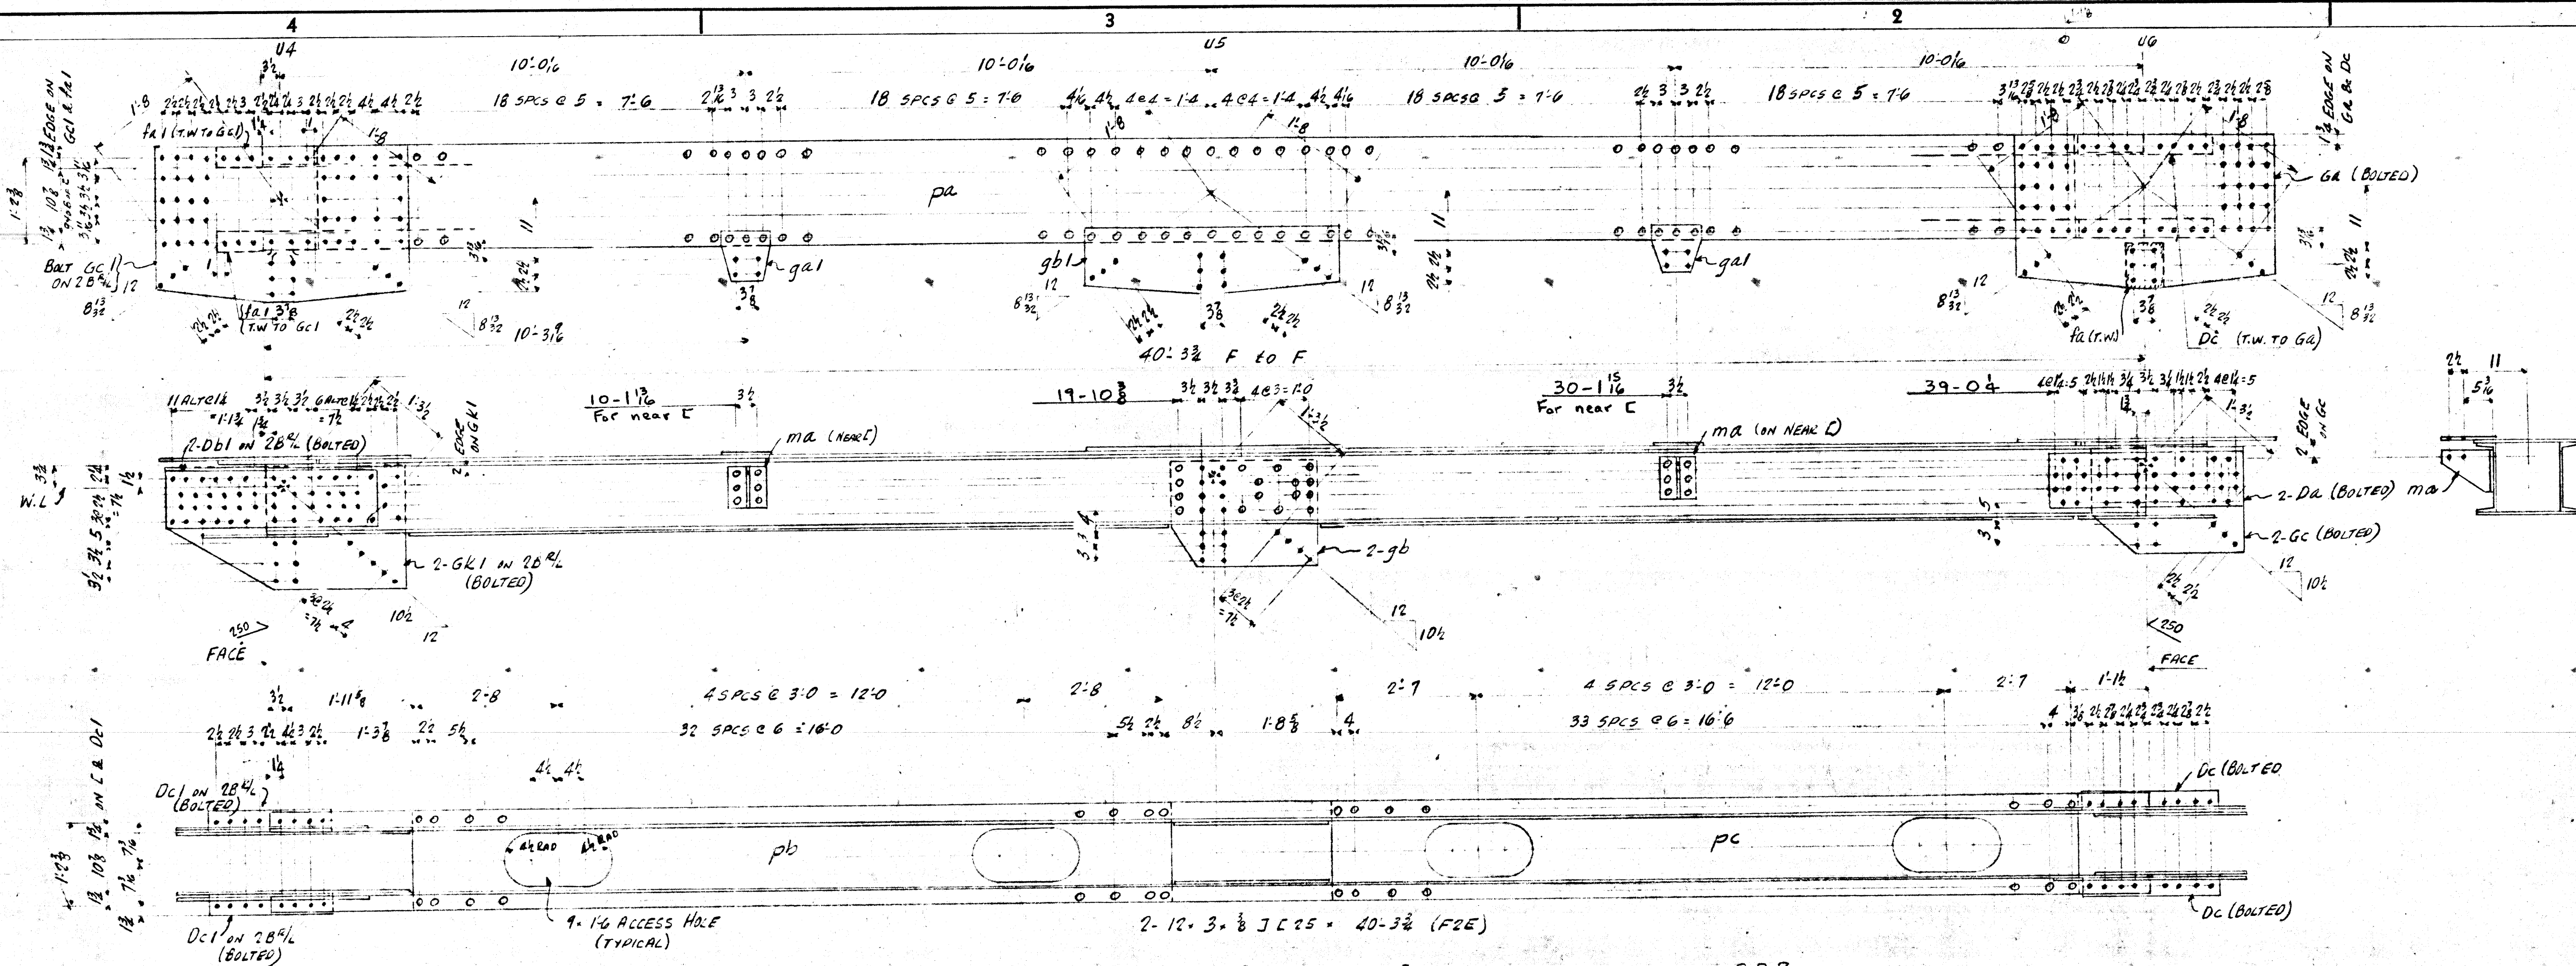


MATERIAL LIST

GA	264	3/8 R	9.8
gb	20	3/8 R	2.14
gc	184	3/8 R	2.2
gd	18	3/8 R	2.42
ga1	84	3/8 R	8.8
gb1	114	3/8 R	3.74
gc1	144	3/8 R	2.82
gd1	224	3/8 R	3.52

fa1	34	3/8 FILL	1.5
fa	64	3/8 FILL	7.4
ma	7	9/16 TEE	7.4
		(CUT 14 WFS)	
pa	18	1/2 R (RE)	38.52
pb	17	1/2 R (RE)	17.62
pc	17	1/2 R (RE)	17.42
pd	18	1/2 R (RE)	38.02
pe	17	1/2 R (RE)	17.12


Da	10	1/2 R (RE)	2.42
Db1	10	1/2 R (RE)	3.02
Dc	34	1/2 R	1.14
Dc1	34	1/2 R	1.1

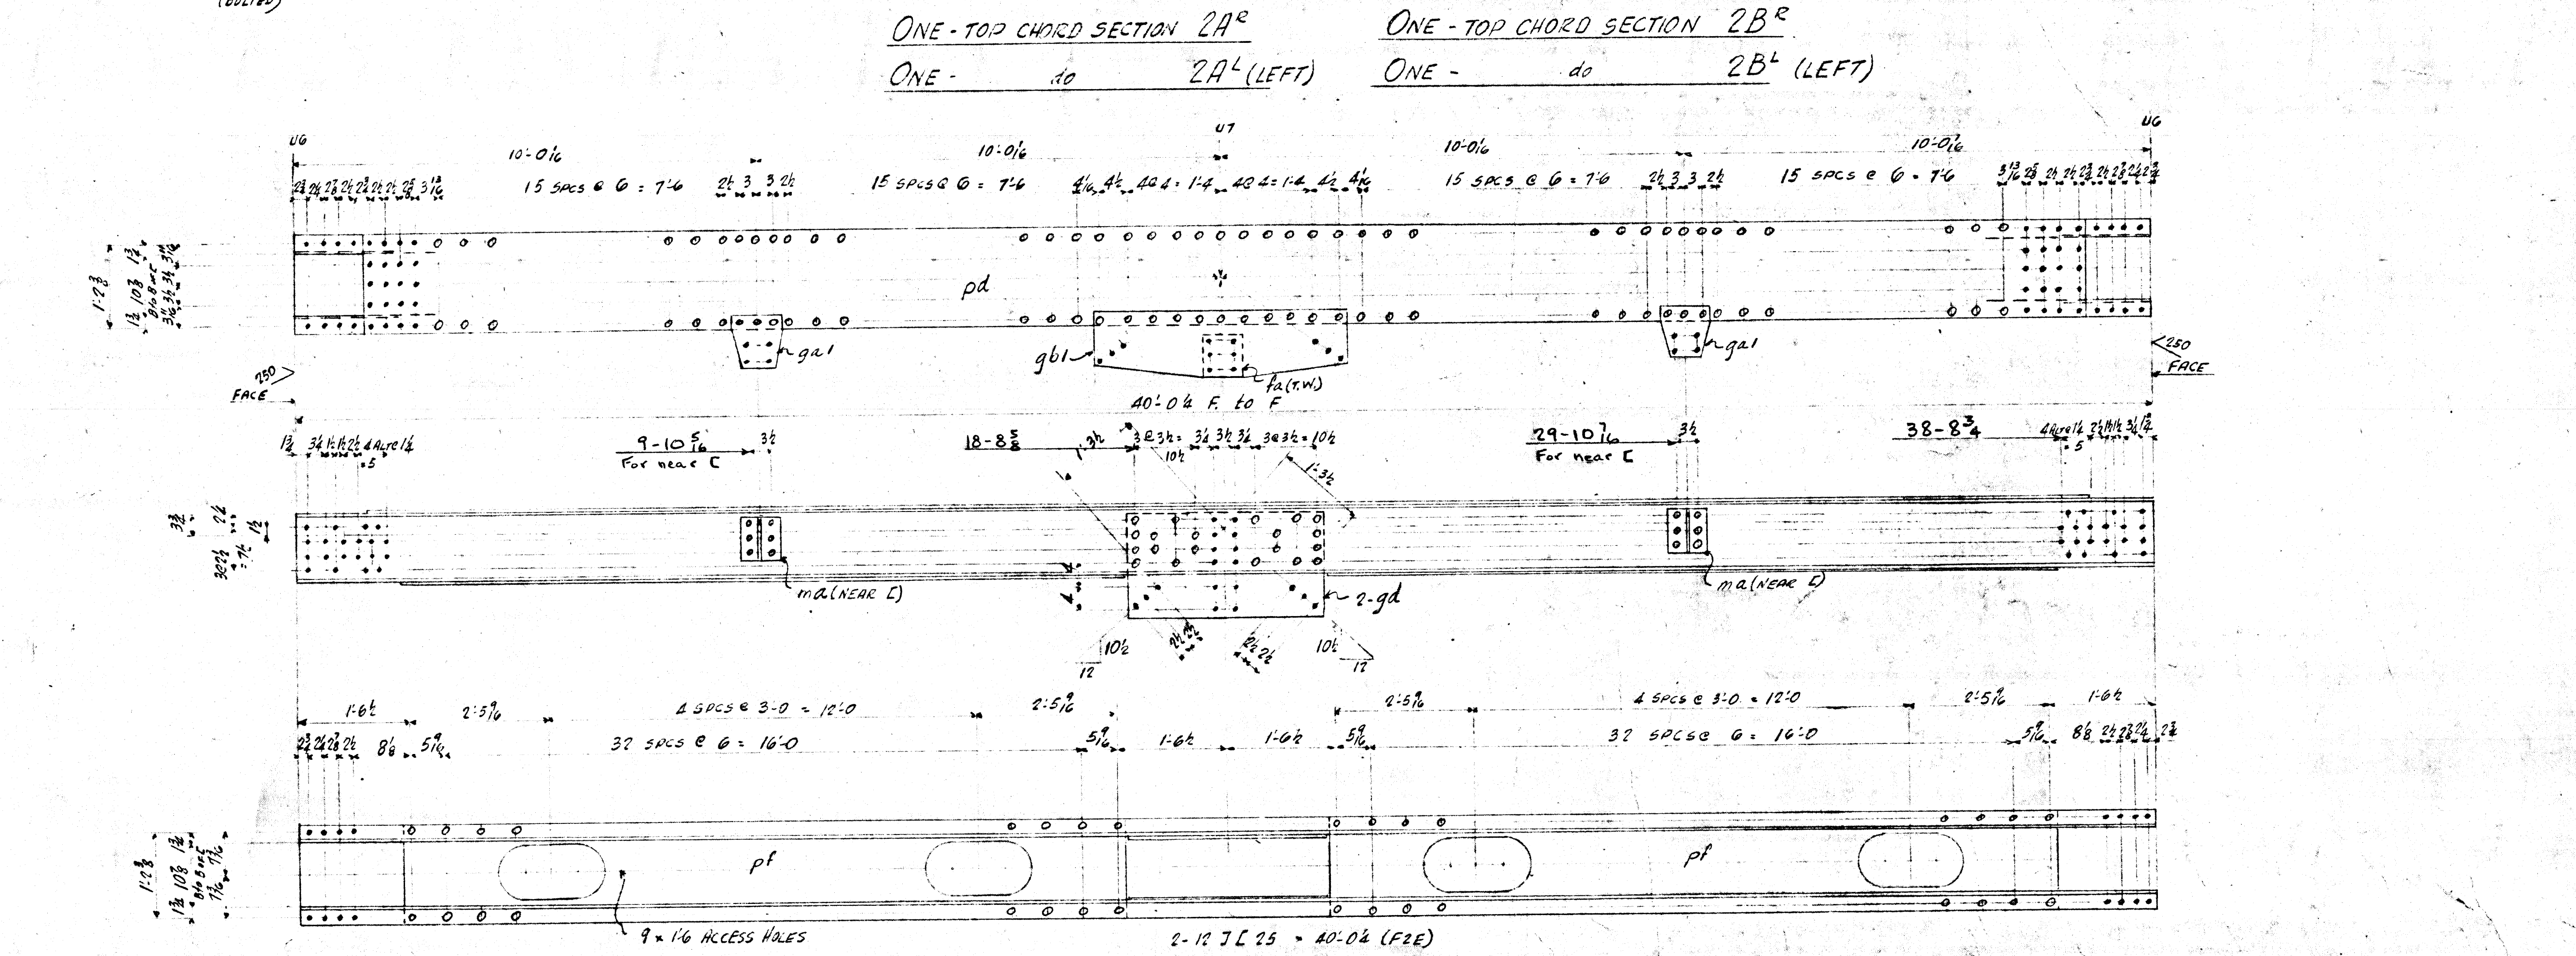

BC 4505-15
Microfilm 1965

RIVETS: 3
OPEN HOLES: 12
FOR GENERAL NOTES SEE DRAWING 1

DOMINION BRIDGE CO. LIMITED LACHINE, QUE.	
DESCRIPTION	WATER PIPE BRIDGE HUNKEY STREET, WINNIPEG
DETAIL	TOP CHORD SECTION 2C-2D (15)
PROPRIETOR	CITY OF WINNIPEG
PURCHASER	DB CO WINNIPEG
DRAWN	MDG MAY 11/58
CHECKED	JDG MAY 12/58
APPROVED	
SCALE	= 1 FOOT
DEPT.	GAVIN
VAULT NO.	
CONT.	W6217

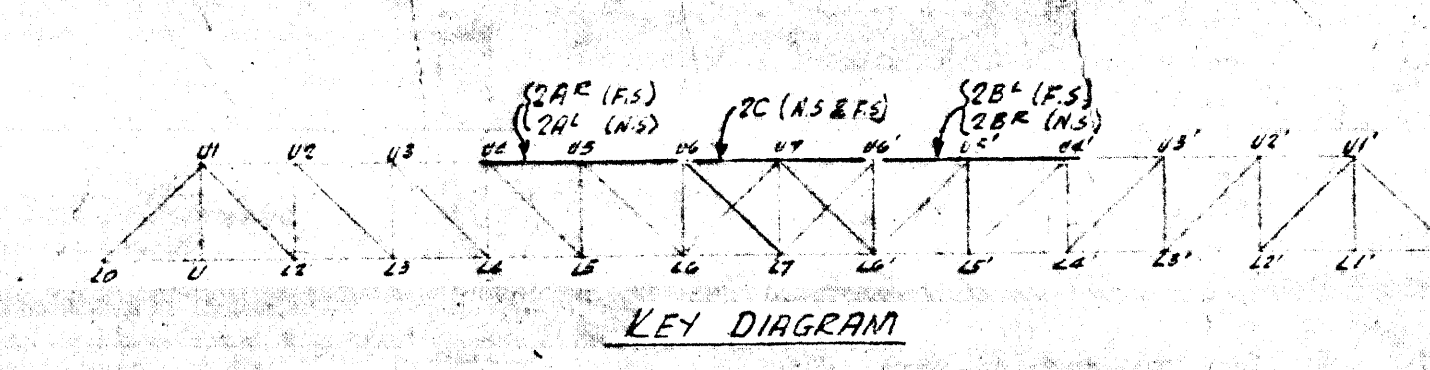

REVISION	DATE	REVISION	DATE
A	May 23	Running Dim's added	HMD

MATERIAL BILL
SHIPPING BILL
MADE IN CANADA