




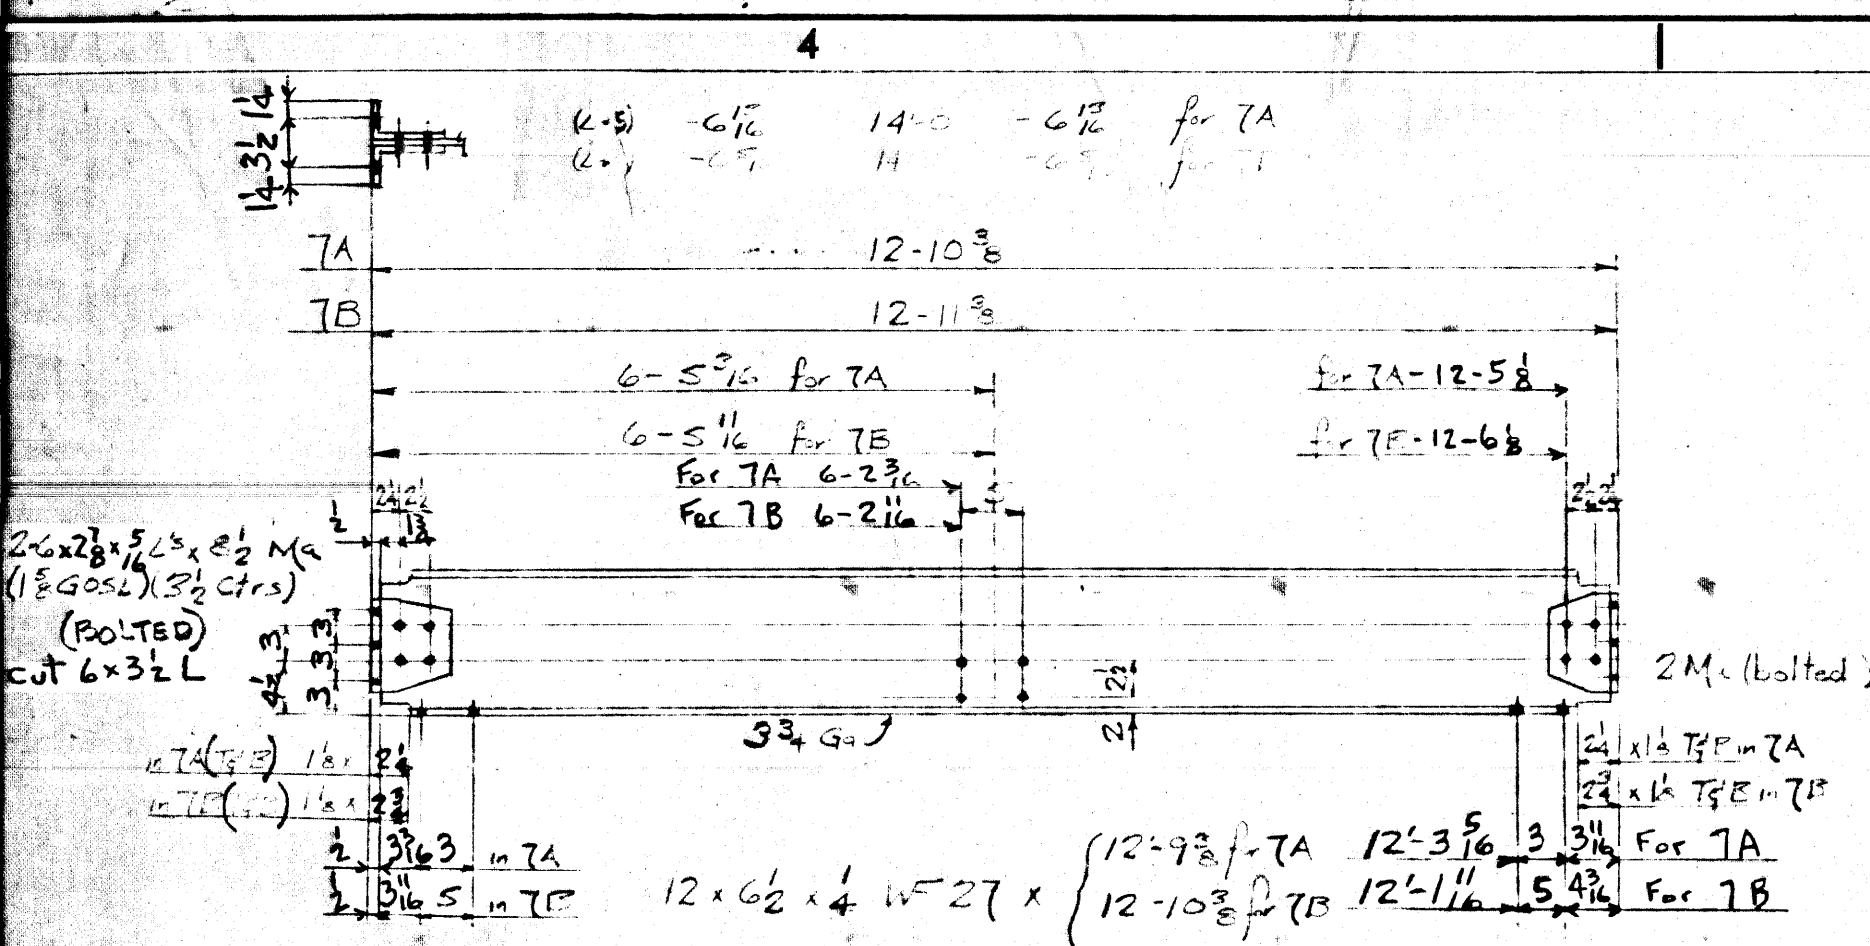


2 - FLOOR BEAMS - 7A
2 - FLOOR BEAMS - 7B

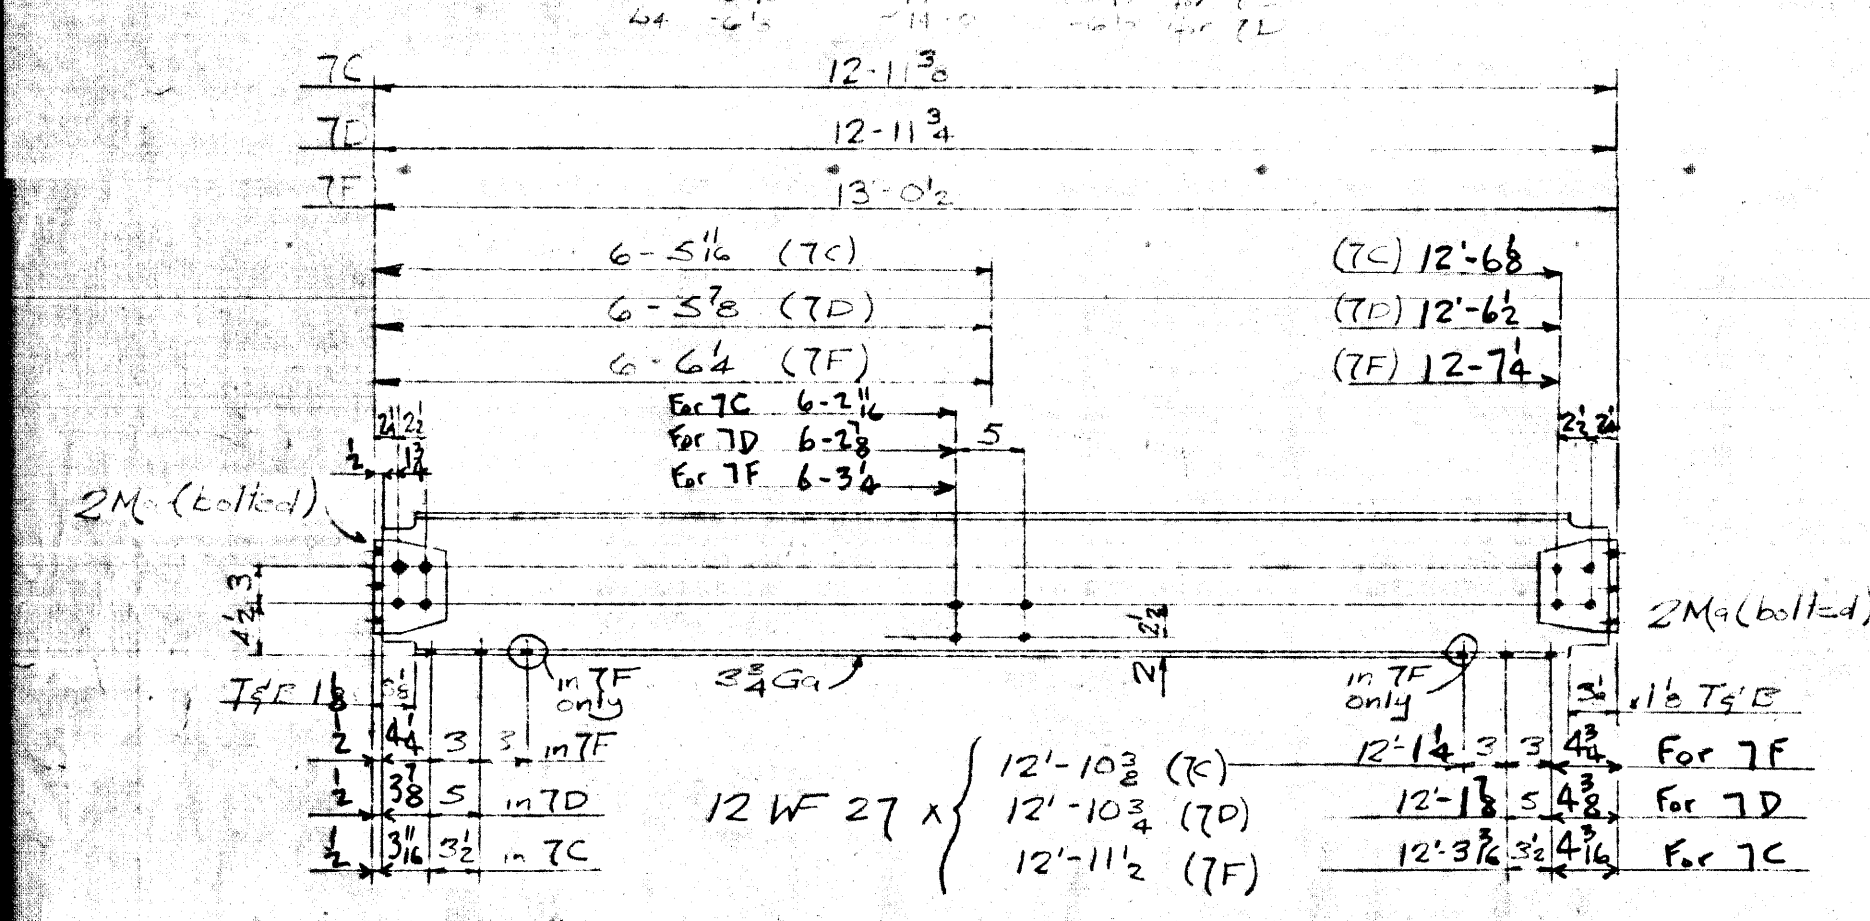


2 - FLOOR BEAMS - 7C
4 - DO - 7D
2 - DO - 7F

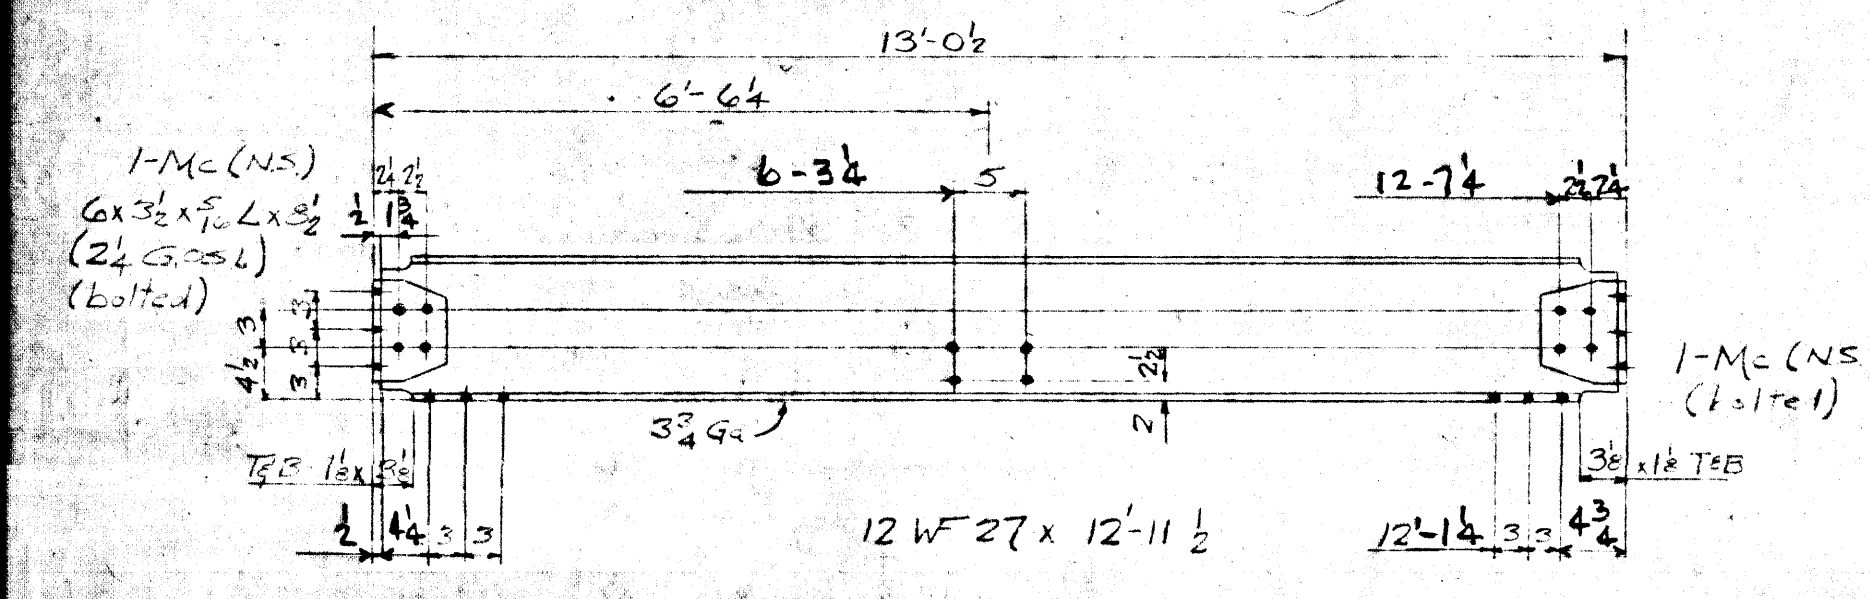

2 - FLOOR BEAMS - 7G

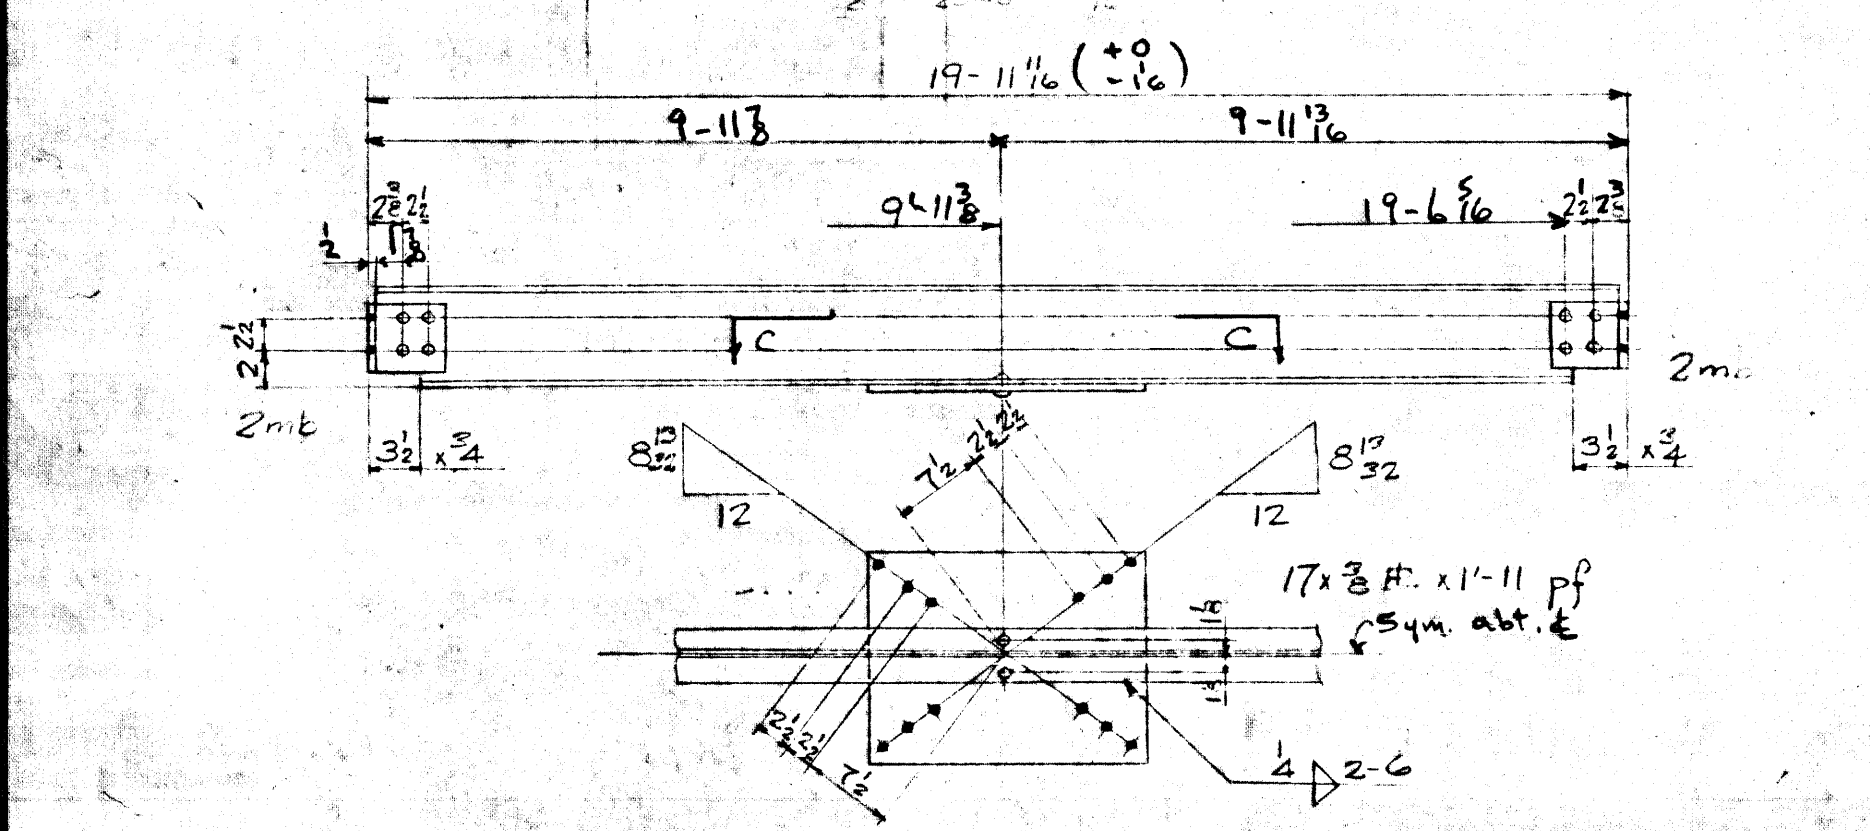


SECTION C-C
8 Ie 18.4 x 19'-10 3/4"
4 - STRINGERS - 7V

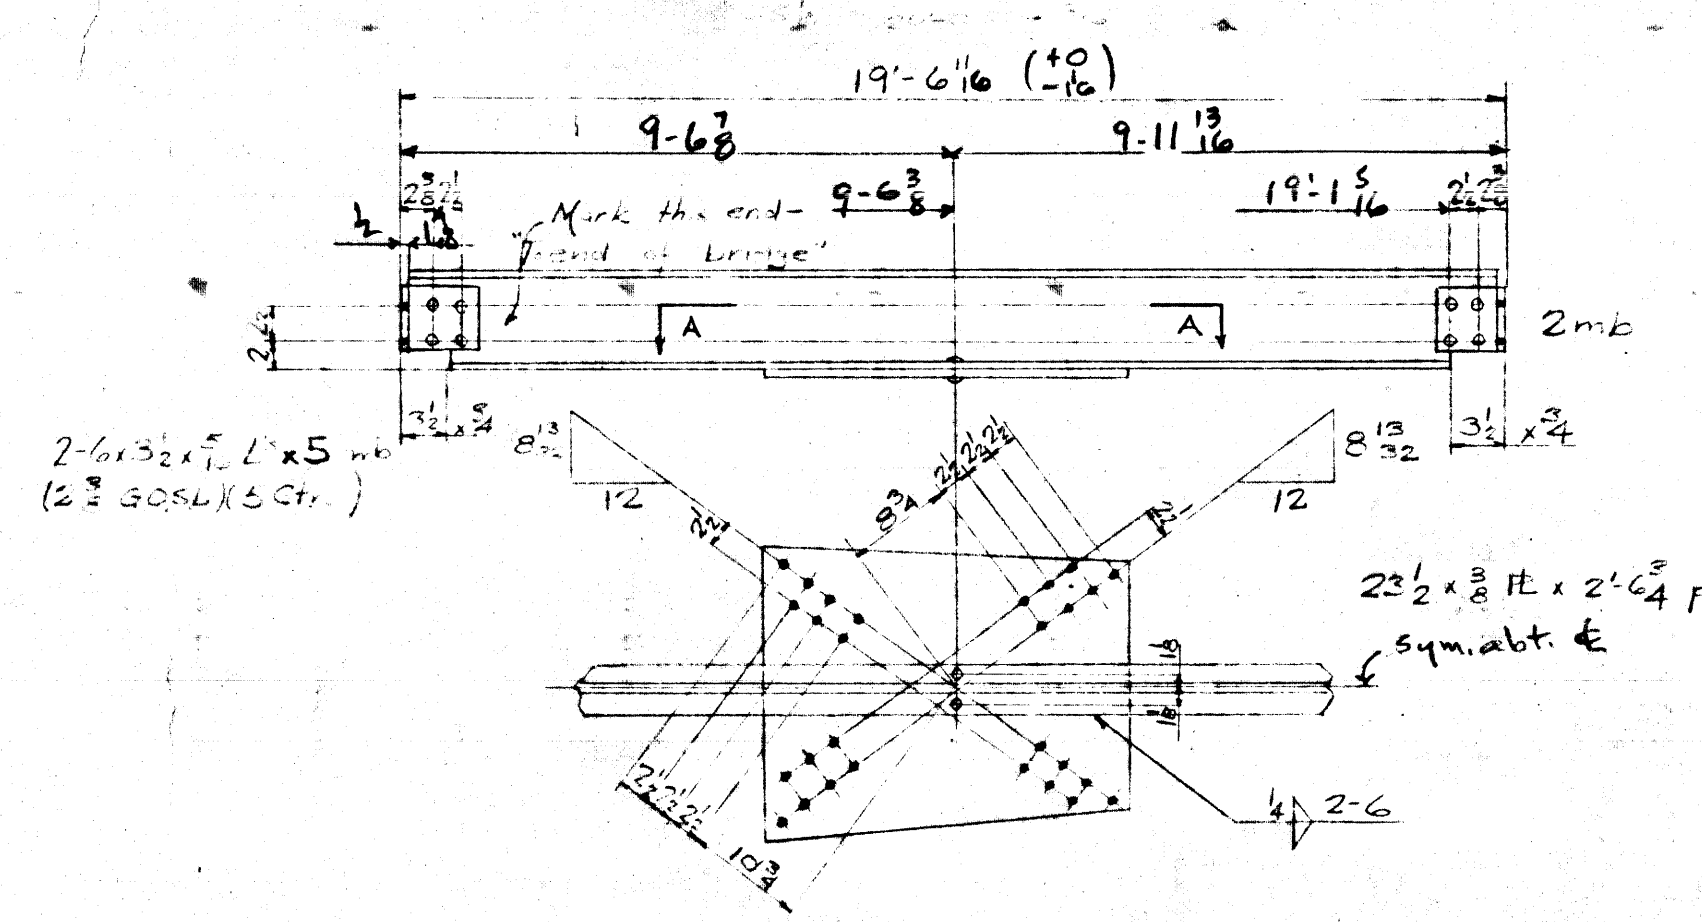


SECTION A-A


8 x 4 x 1/4 Ie 18.4 x 19'-5 5/8"
2 - STRINGERS - 7H

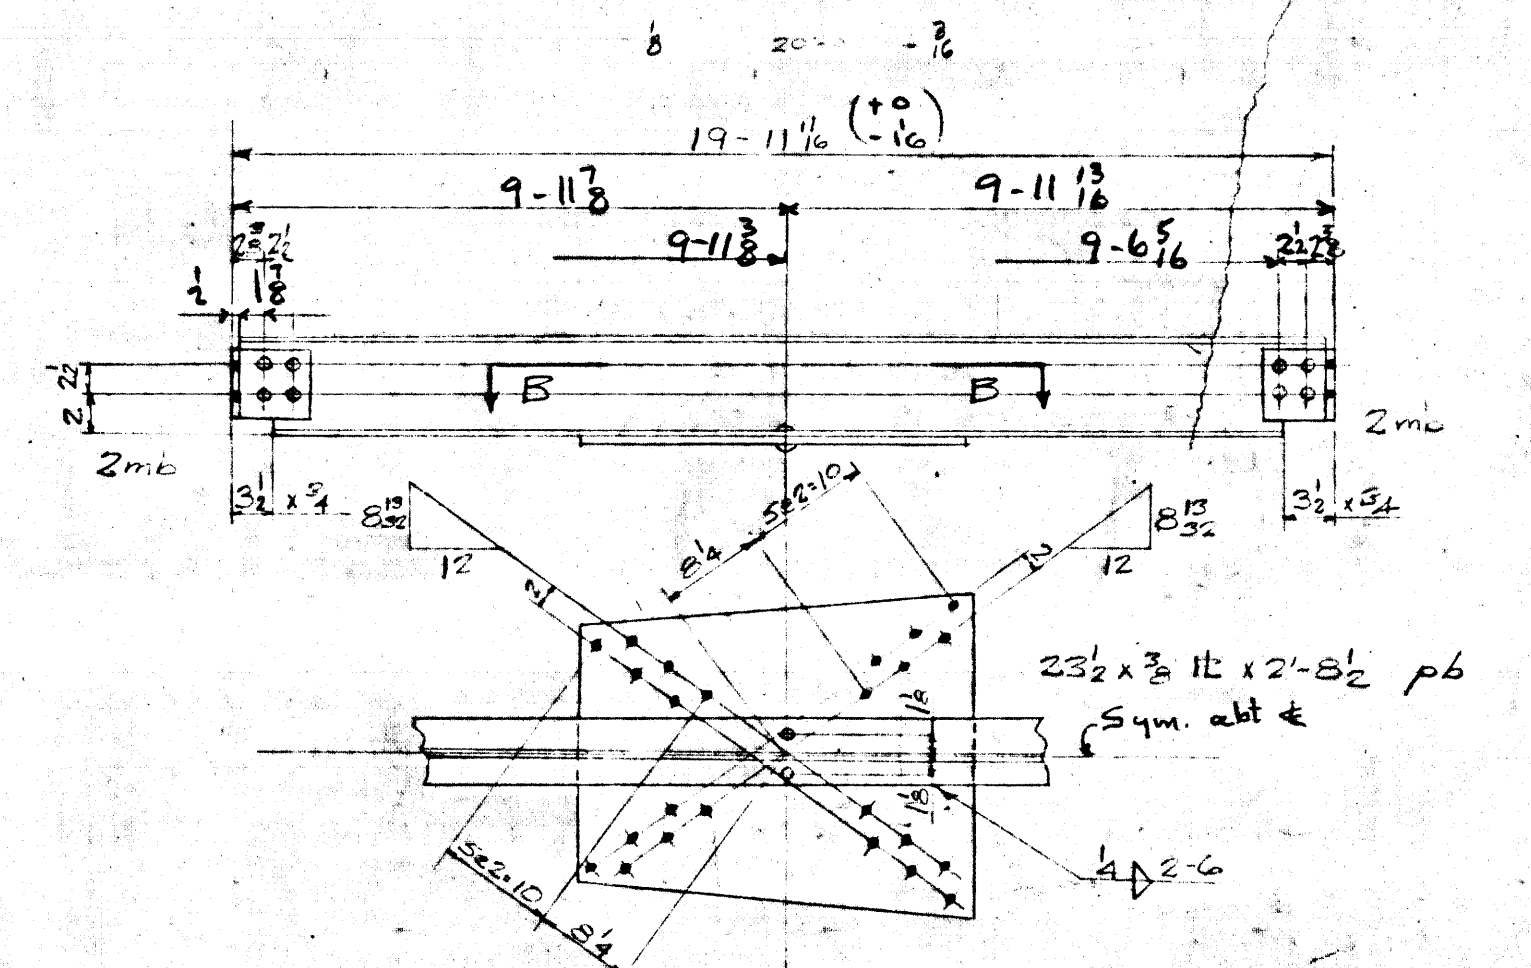

SECTION B-B (for 7F)

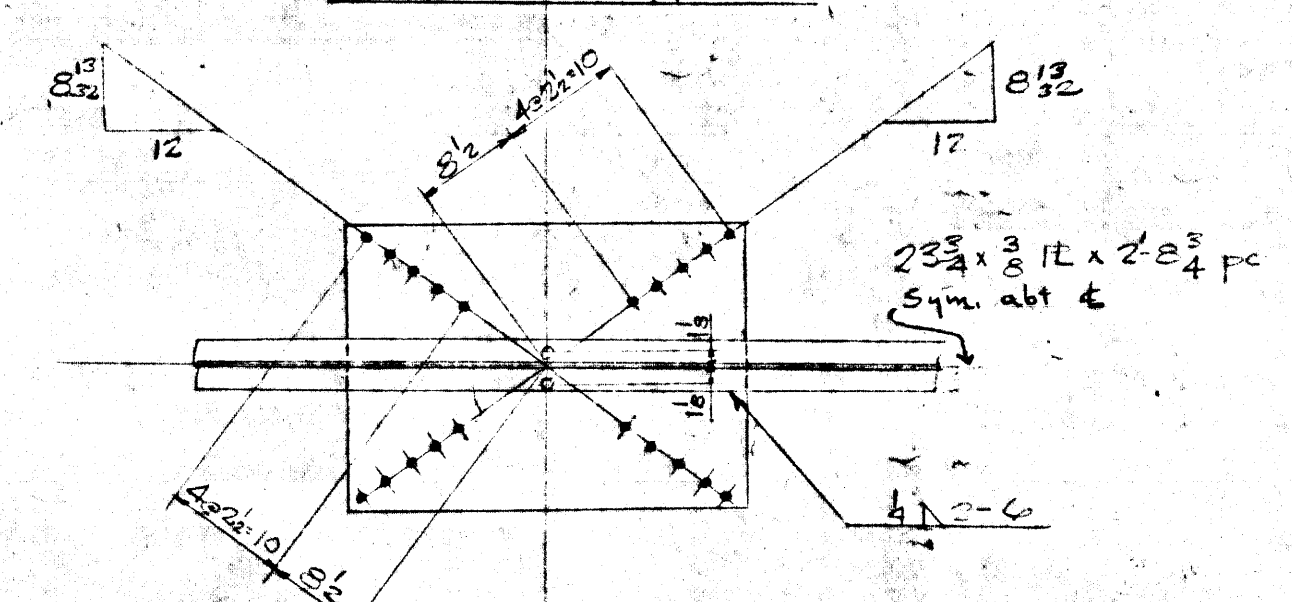


SECTION B-B (for 7S)

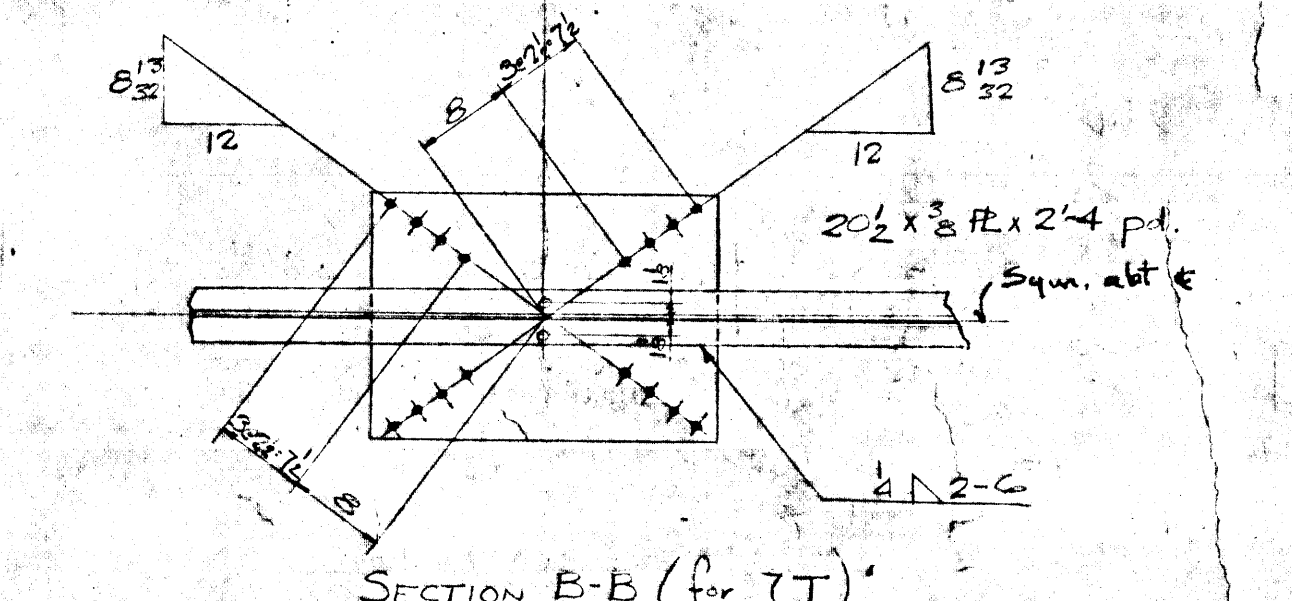


SECTION B-B (for 7T)

8 Ie 18.4 x 19'-10 3/4"
2 - STRINGERS - 7P
2 - DO - 7S
4 - DO - 7T

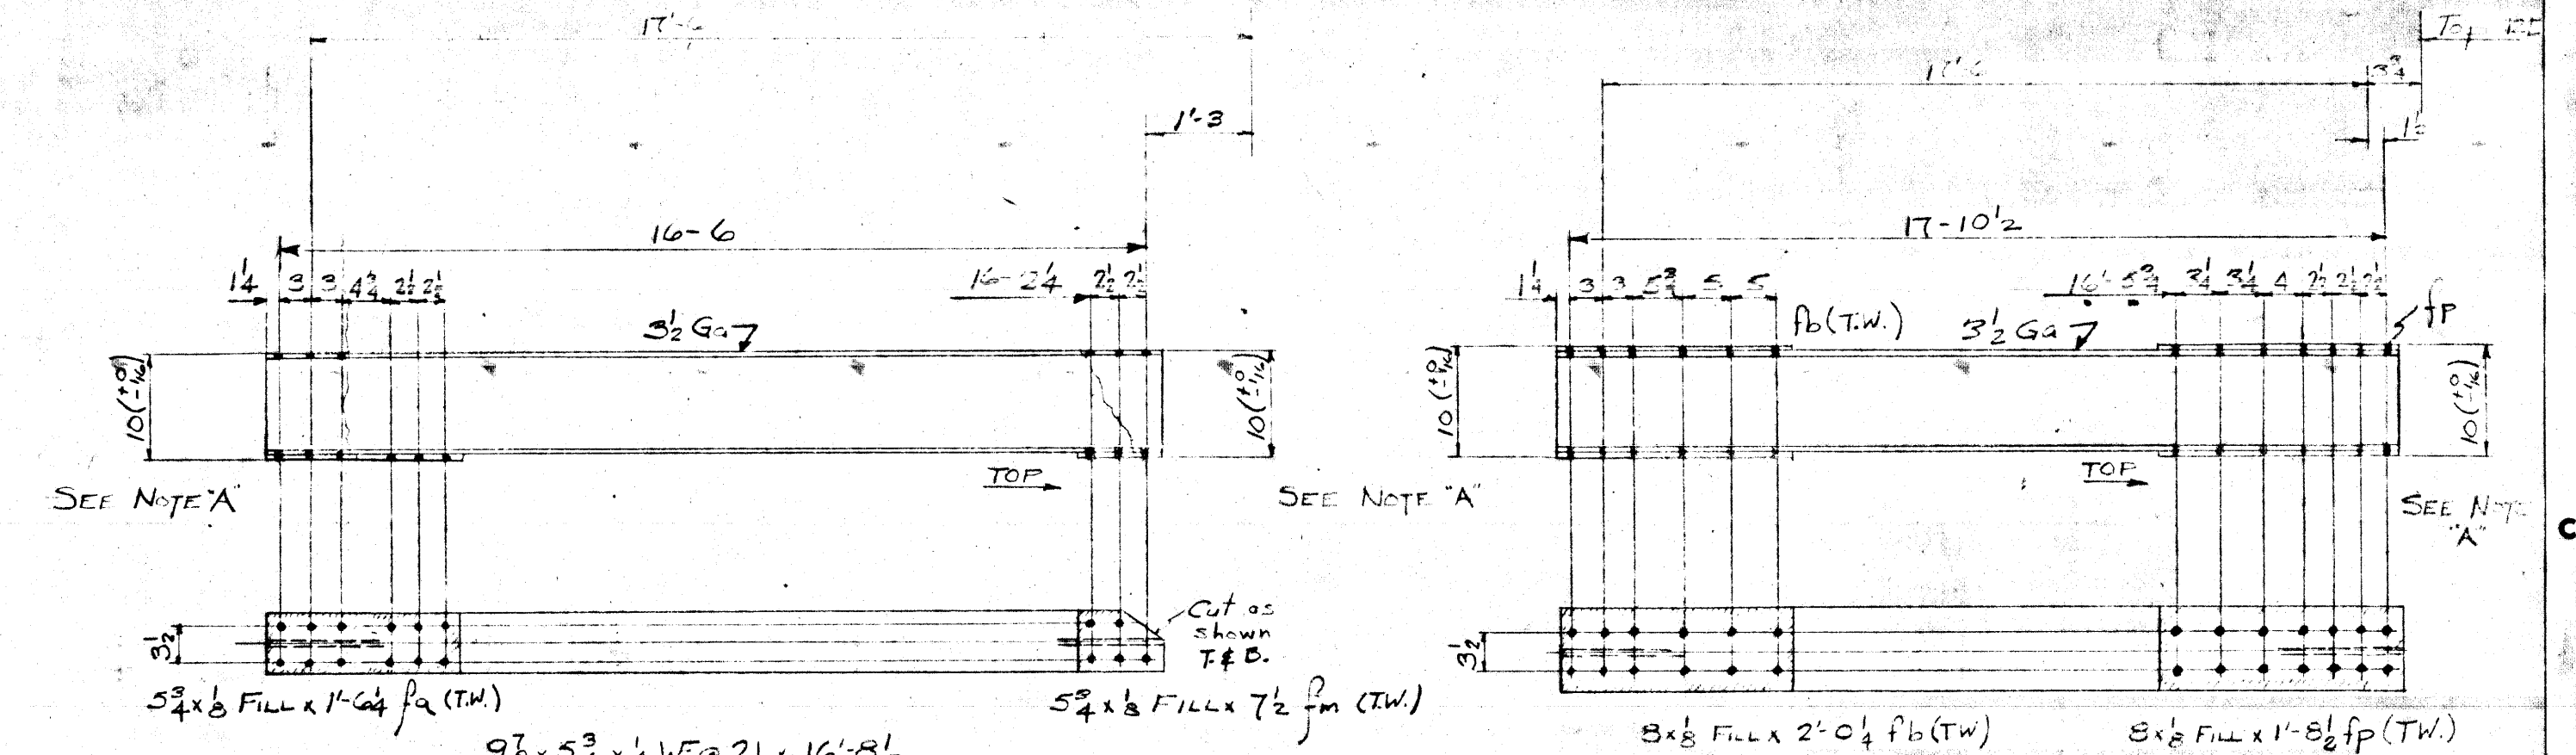


4 - VERTICALS - 7W

4 - VERTICALS - 7Y

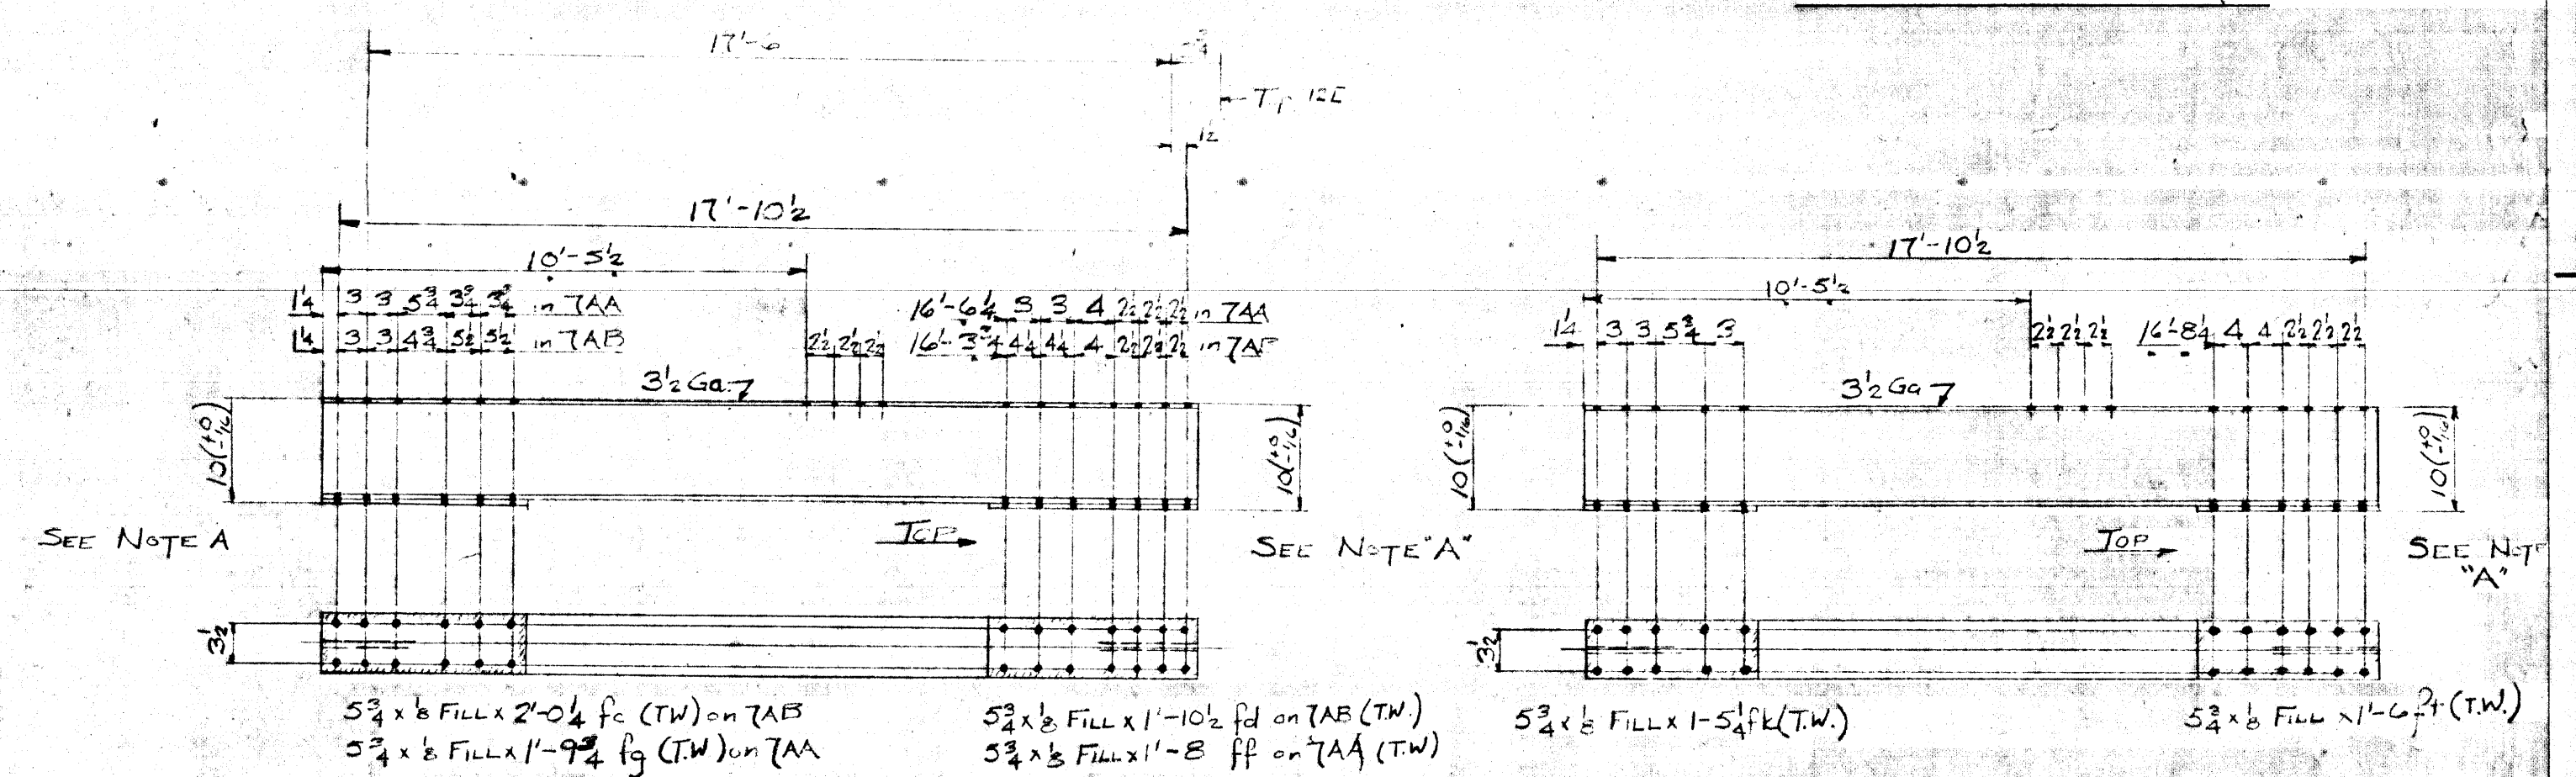


4 - VERTICALS - 7AA

2 - VERTICALS - 7AF

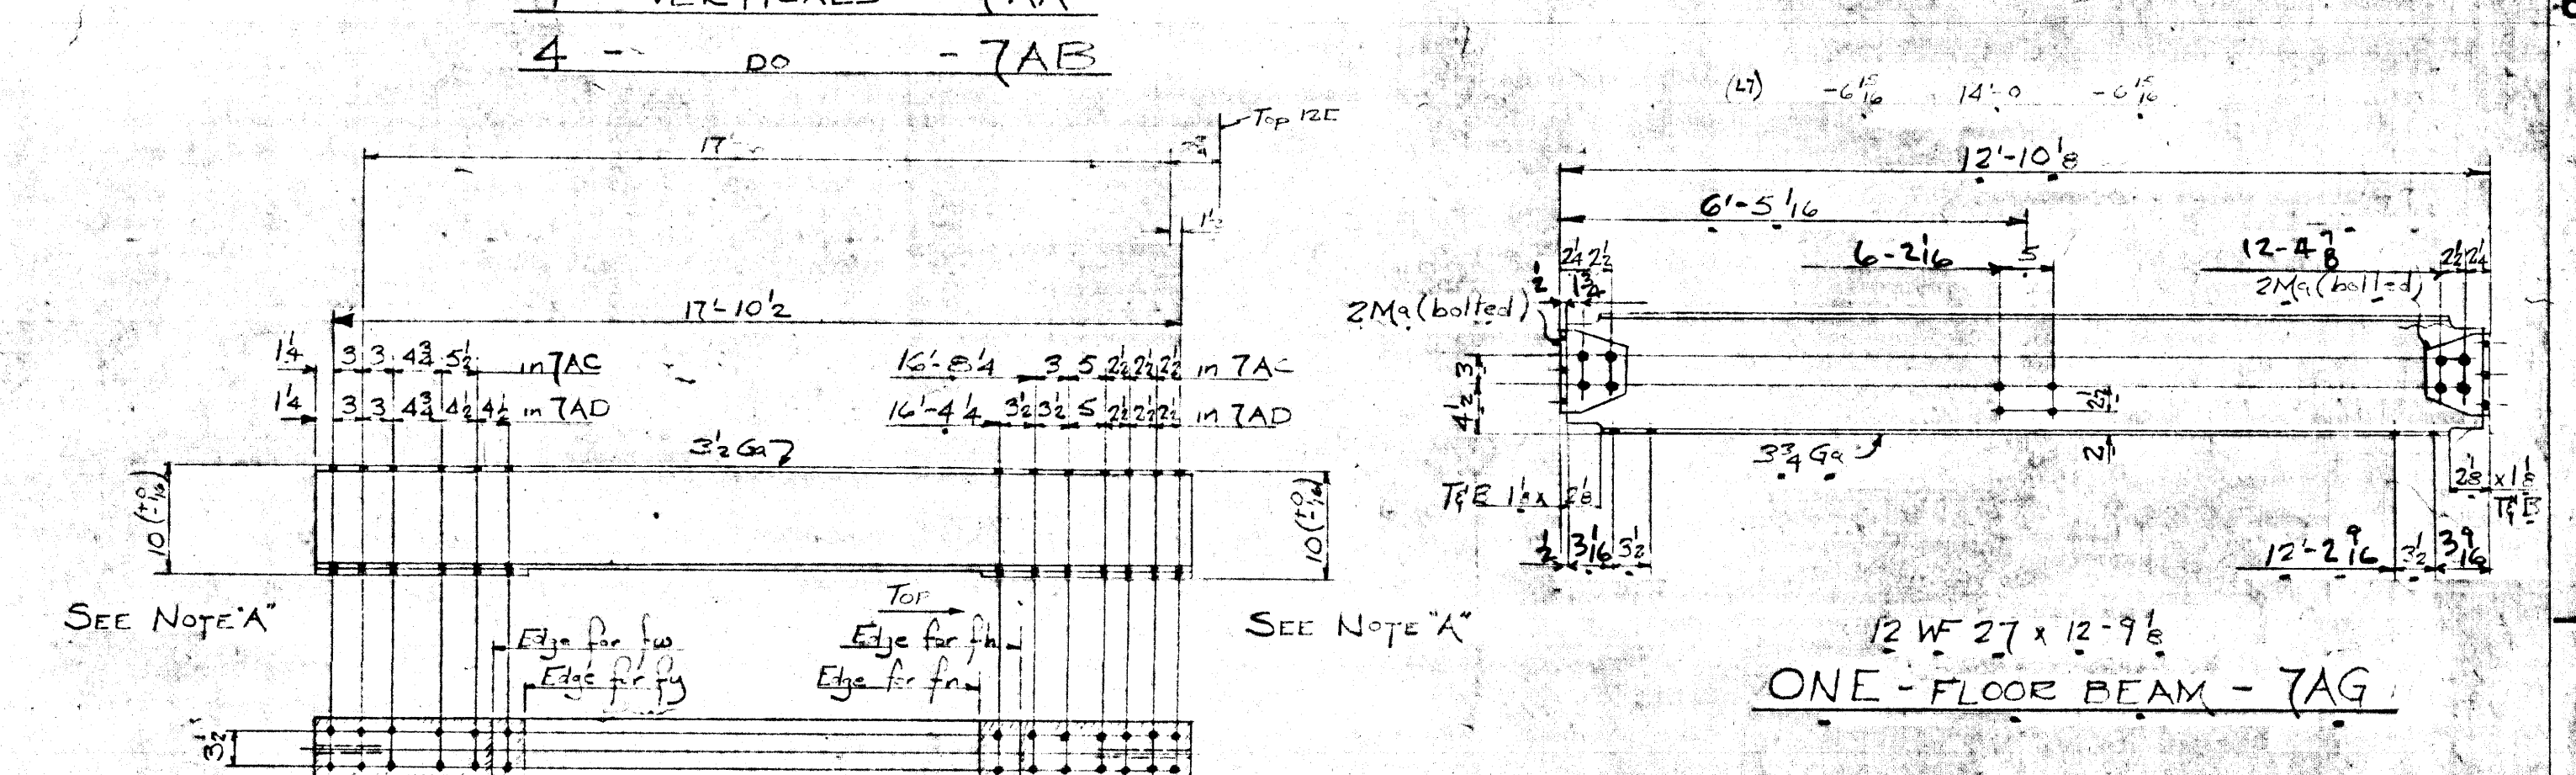

4 - VERTICALS - 7AC

ONE - FLOOR BEAM - 7AG

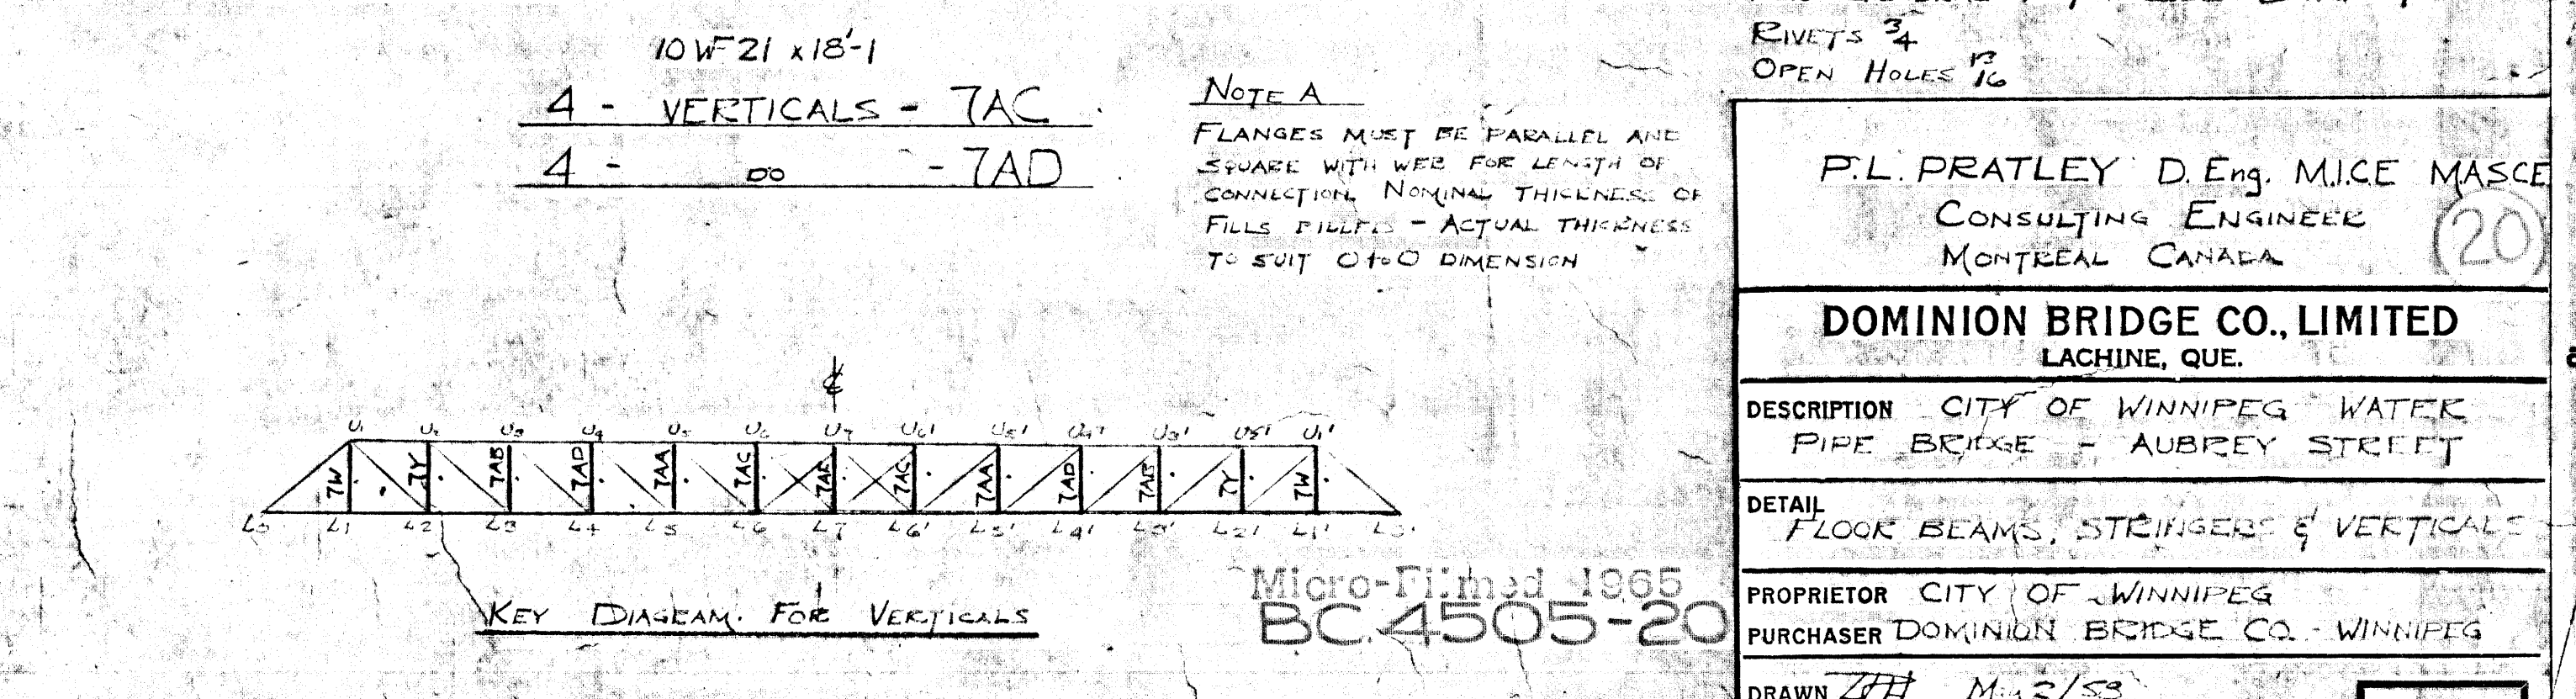

4 - VERTICALS - 7AD

NOTE A
FLANGES MUST BE PARALLEL AND SQUARE WITH WEB FOR LENGTH OF CONNECTION. NOMINAL THICKNESS OF FILLS FILLED - ACTUAL THICKNESS TO SUIT O.T.O. DIMENSION

FABRICATION BY D.B.C. WINNIPEG
FOR GENERAL NOTES SEE DWG #1
RIVETS 3/4
OPEN HOLES 1 1/2

P.L. PRATLEY D.Eng. M.I.C.E. MASCE
CONSULTING ENGINEER
MONTREAL CANADA

DOMINION BRIDGE CO., LIMITED
LACHINE, QUE.

DESCRIPTION CITY OF WINNIPEG WATER
PIPE BRIDGE - AUBREY STREET

DETAIL FLOOR BEAMS, STRINGERS & VERTICALS

PROPRIETOR CITY OF WINNIPEG
PURCHASER DOMINION BRIDGE CO. - WINNIPEG

DRAWN J.H. M.L.S. 1965
CHECKED J. DESJARDINS M.L.S. 1965
APPROVED

SCALE = 1 FOOT VAULT NO.

DEPT. GAVIN CONT. W6217

SHIPPING BILL MADE IN CANADA