



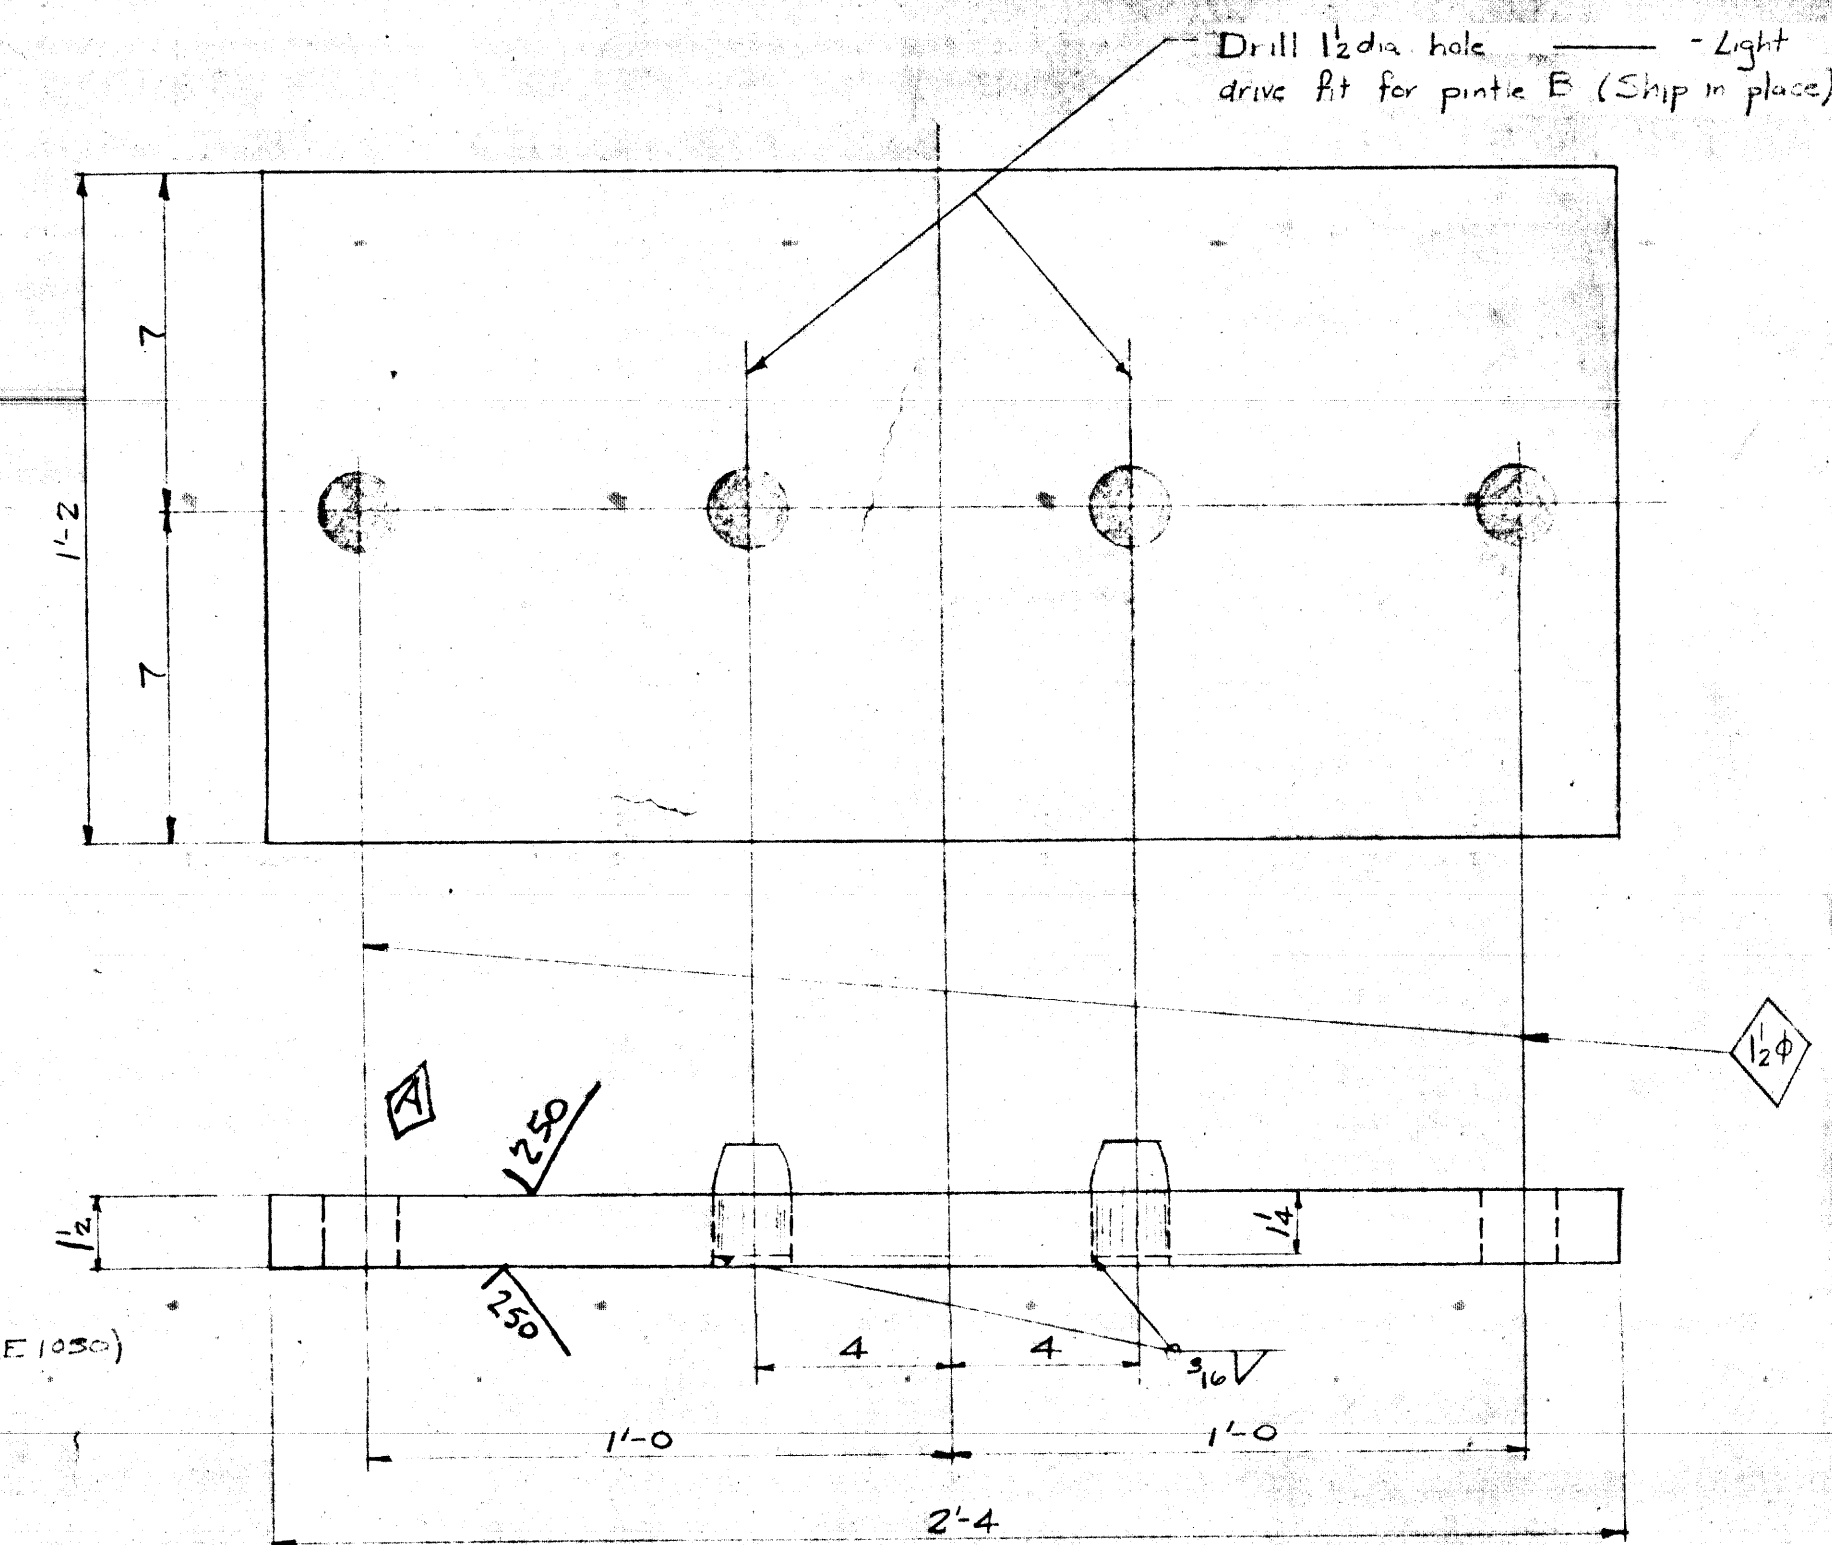


Two - BASE PLATES - B.P.I.C

Hand-drawn sketch of a rectangular plate. The overall width is labeled $1' - 19''$. The overall height is labeled $11\frac{1}{2}''$. On the left side, there is a vertical dimension line labeled 1 and a horizontal dimension line labeled $9\frac{1}{2}''$ drill for $\frac{1}{2}''$ pin. On the right side, there is a vertical dimension line labeled $\frac{1}{2}''$. At the bottom left, there is a label $3/8 \times 3/2$ Chamfer. The sketch is oriented vertically on the page.

4-PINS-8F

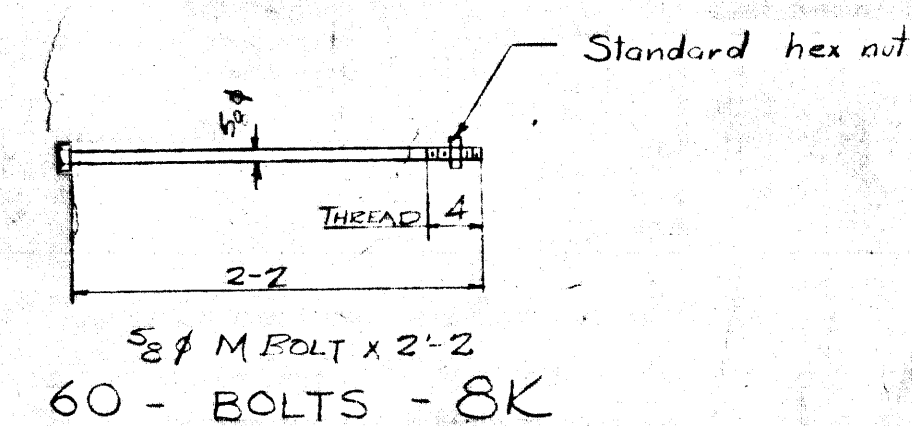

2 Standard hex nuts

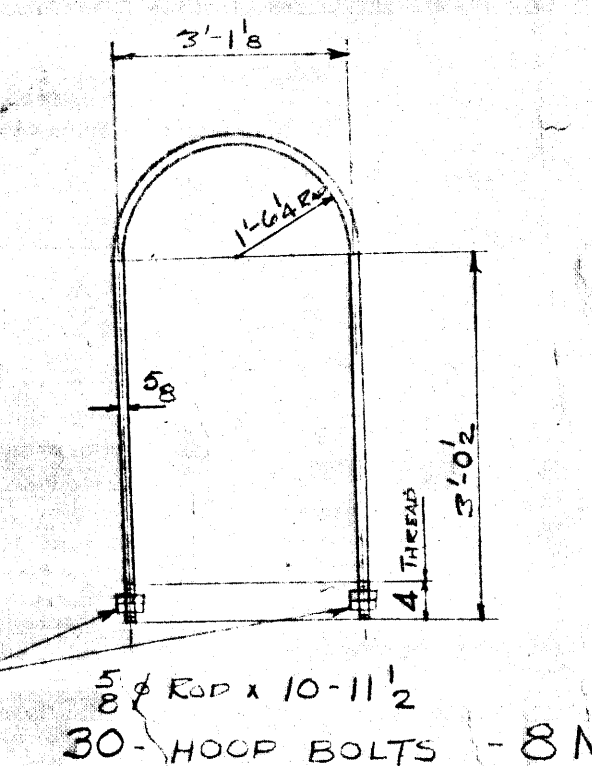

30-HOOP BOLTS - 8M

BC. 4505-21

Micro-Filmed 1965

DOMINION BRIDGE CO., LIMITED
LACHINE, QUE.

DESCRIPTION CITY OF WINNIPEG WATER

PIPE BRIDGE - AUBREY STREET

DETAIL DIEP MEMBERS

PROPRIETOR CITY OF WINNIPEG

PURCHASER DOMINION BRIDGE CO. - WINNIPEG

DRAWN ZK.H May 5/58 01

CHECKED JD GAVIN DRWG NO. O A

SCALE = 1 FOOT VAULT NO. _____

DEPT GAVIN CONT. W-6217

SHIPPING BILL

③ LACHINE CONT. 1-8696 Squad-
black

100-2001

MATERIAL BILL

19

100-2001

1997-1998