

**PLANT LIST**

No.	COMMON NAME	BOTANICAL NAME	SIZE / HEIGHT	NOTES
<b>DECIDUOUS SHRUBS</b>				
6	Morden Amber Dogwood	<i>Cornus alba</i> 'Morden Amber'	0.75m ht.	Container

SPECIFICATION: All plant material to be supplied and installed in accordance with the latest edition of Landscape Canada's Metric Guide Specifications for Nursery Stock.

NOTE: SEE PLANTING DETAILS, SHEET 01-L-4002

**SEED MIX**

**NORTH SIDE (PALMERSTON AVE.)**

MID AND UPPER BANK SEED MIX by weight 0.5 kg / 100m<sup>2</sup>

Slender Wheatgrass	<i>Agropyron trachycaulum</i>	20%
Big Bluestem	<i>Andropogon gerardii</i>	30%
Canada Wild Rye	<i>Elymus canadensis</i>	10%
Switch Grass	<i>Panicum virgatum</i>	20%
Green Needlegrass	<i>Stipa viridula</i>	20%

**ADD TO MID BANK SEED MIX**

Slough Grass	<i>Beckmannia syzigachne</i>	10%
Fowl Blue Grass	<i>Poa palustris</i>	10%

Sideoats Grama *Bouteloua curtipendula* 0.4 kg / 100m<sup>2</sup>

**SOUTH SIDE (WELLINGTON CRES.)**


MID AND UPPER BANK SEED MIX by weight 0.5 kg / 100m<sup>2</sup>

Slender Wheatgrass	<i>Agropyron trachycaulum</i>	20%
Big Bluestem	<i>Andropogon gerardii</i>	20%
Canada Milkvetch	<i>Astragalus canadensis</i>	10%
Fringed Brome	<i>Bromus ciliatus</i> L.	10%
Canada Wild Rye	<i>Elymus canadensis</i>	20%
Switch Grass	<i>Panicum virgatum</i>	20%


Sideoats Grama *Bouteloua curtipendula* 0.4 kg / 100m<sup>2</sup>

**LEGEND**

	PROPOSED RIP RAP REFER TO GEOTECHNICAL DWGS
	GRAVEL
	SOD
	UPPER BANK SEEDING
	MID BANK SEEDING

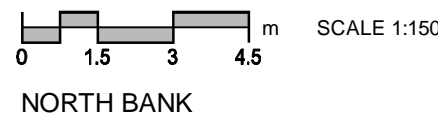

NOTE: SOD AND SEED EXTENTS ARE APPROXIMATE ONLY. LIMITS WILL BE DETERMINED BY THE CONTRACT ADMINISTRATOR.

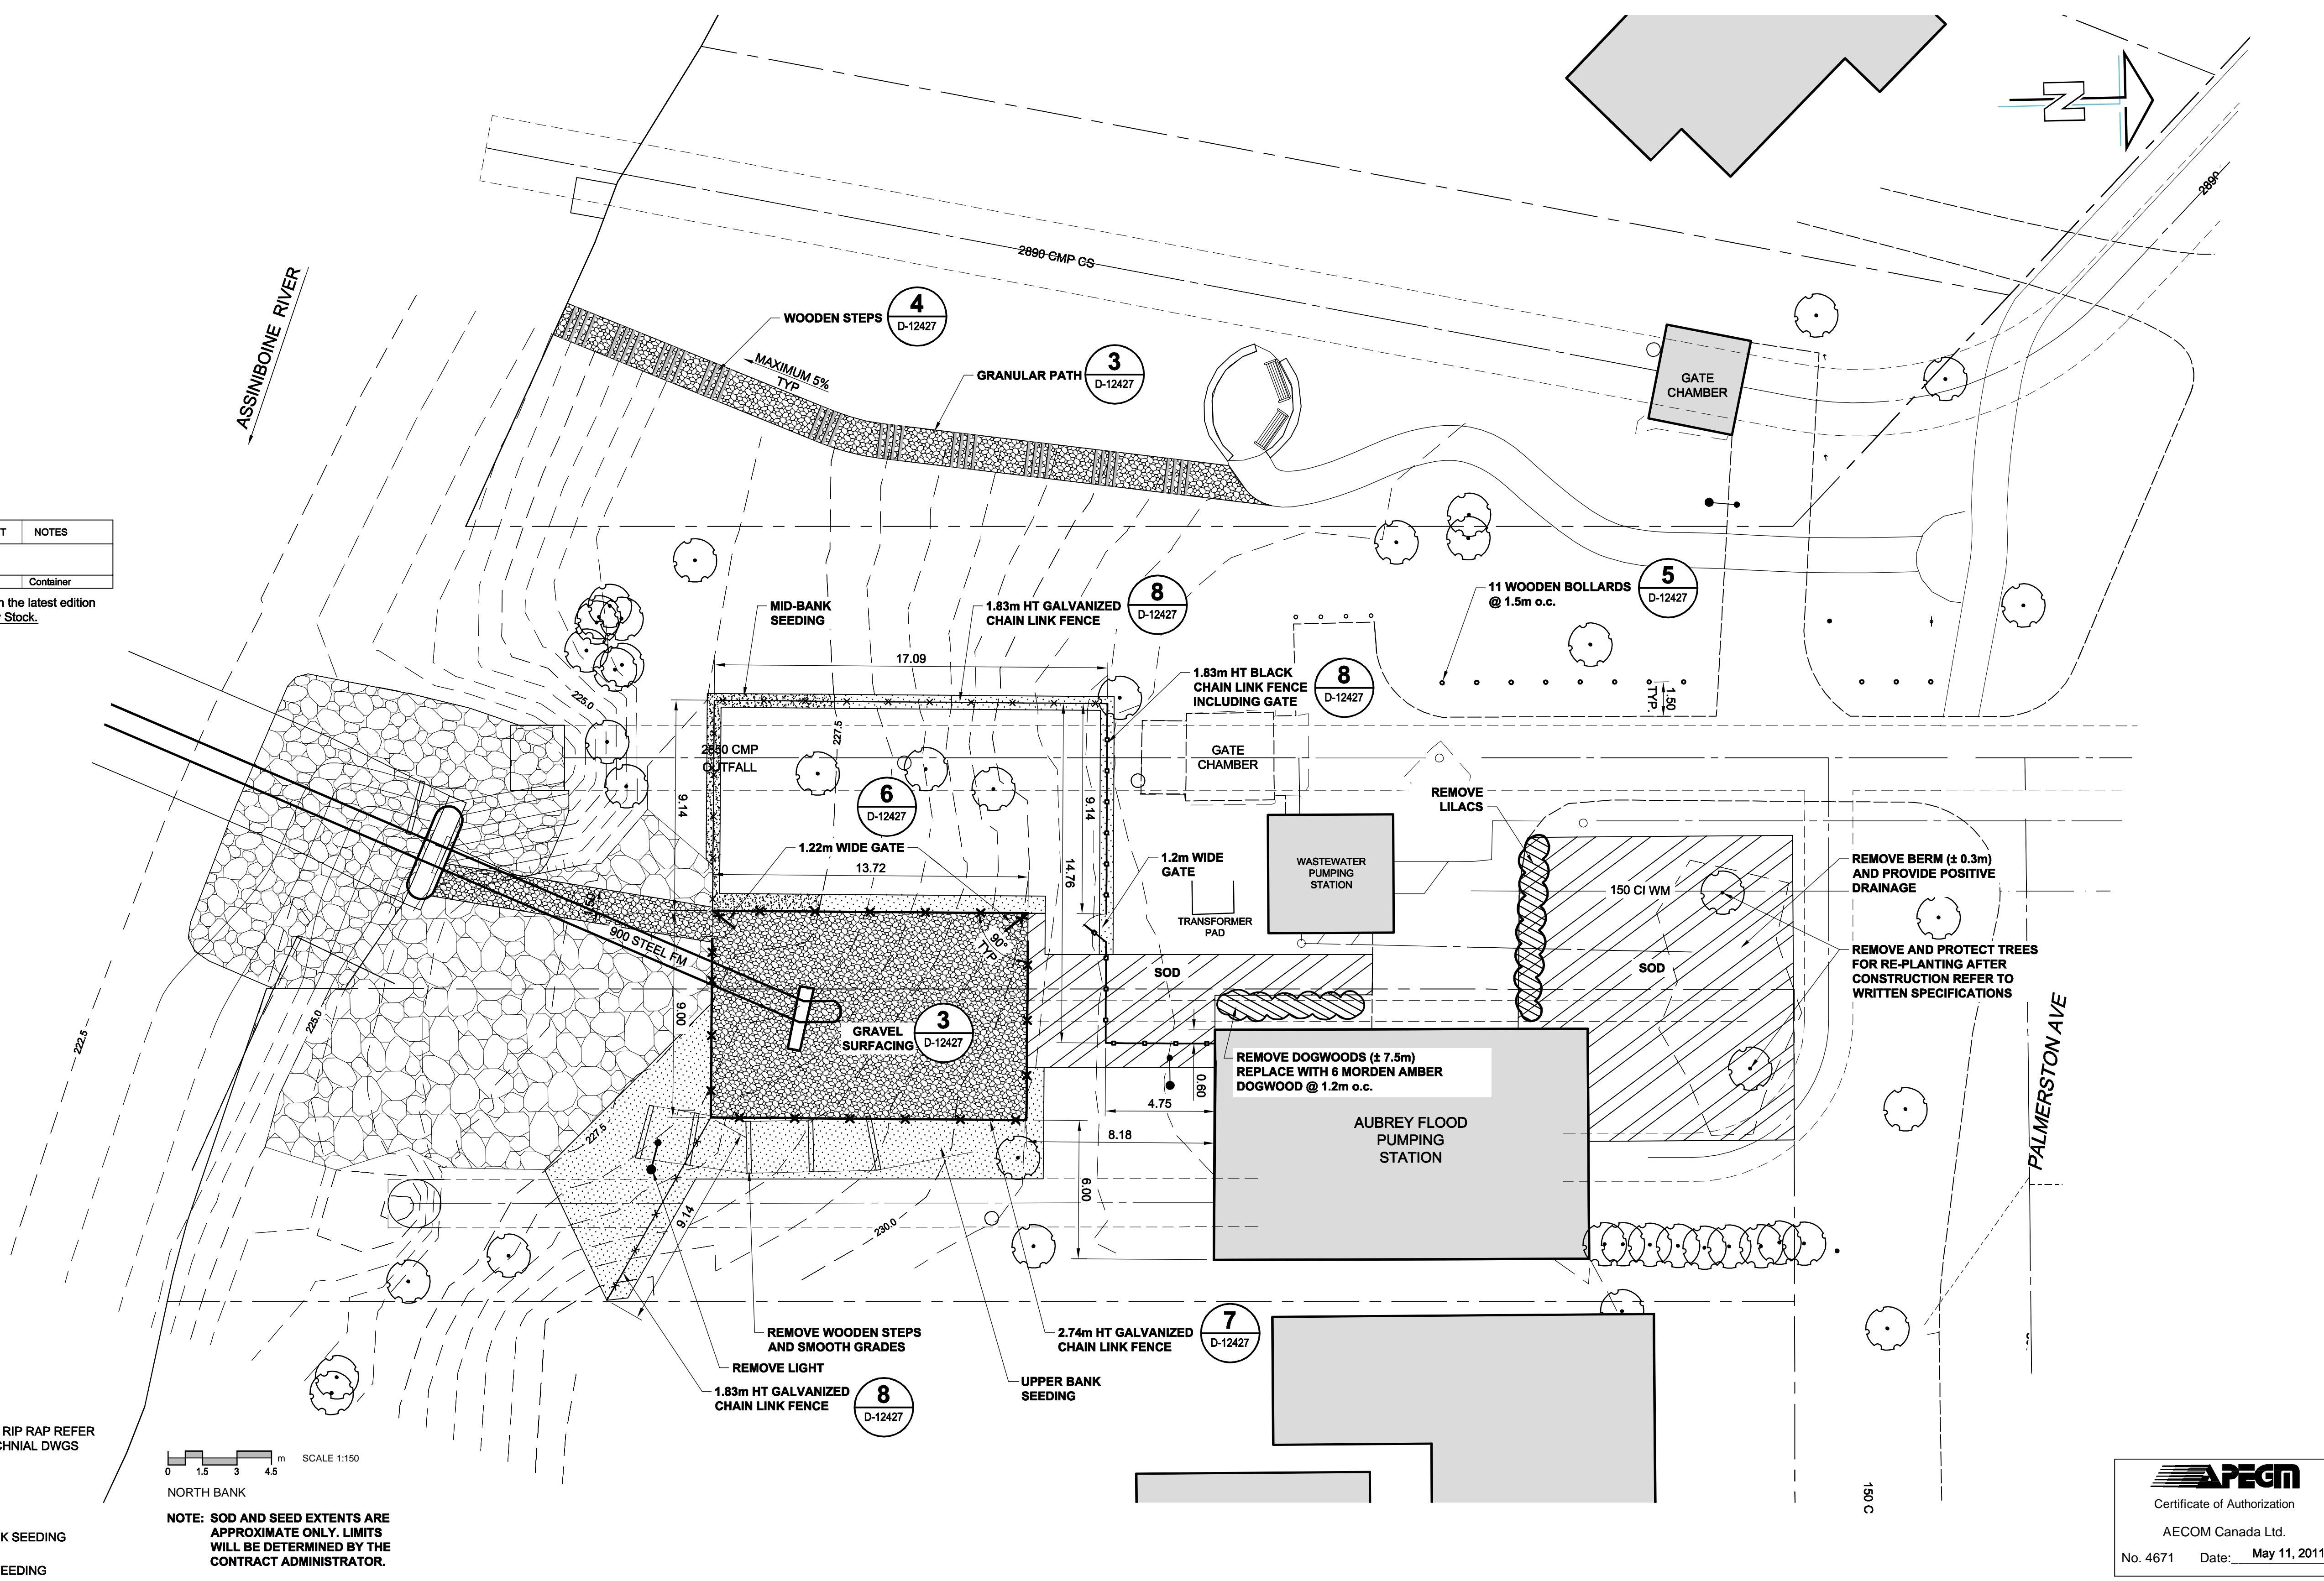

**LOCATION APPROVED UNDERGROUND STRUCTURES**

SUPR. U/G STRUCTURES	DATE	COMMITTEE

NOTE: LOCATION OF UNDERGROUND STRUCTURES AS SHOWN ARE BASED ON THE BEST INFORMATION AVAILABLE. BUT NO GUARANTEE IS GIVEN THAT ALL EXISTING UTILITIES ARE SHOWN OR THAT THE GIVEN LOCATIONS ARE EXACT. CONFIRMATION OF EXISTENCE AND EXACT LOCATION OF ALL SERVICES MUST BE OBTAINED FROM THE INDIVIDUAL UTILITIES BEFORE PROCEEDING WITH CONSTRUCTION.

NO.	ISSUED FOR CONSTRUCTION	11/05/09	LJV

DESIGNED BY	LJV	CHECKED BY	DKH
DRAWN BY	WJD/LJV	APPROVED BY	AN
HOR. SCALE	AS NOTED	RELEASED FOR CONSTRUCTION	K. Zurek
VERT. SCALE	NA	DATE	May 11/11

PROFESSIONAL'S SEAL  
 REVISION '0'  
 Issued For Construction  
 Sealed By:  
 L. JOY VIBERG  
 Member No. 125  
 10-05-2011  
 CONSULTANT DRAWING NO.  
 D265-230-02\_01-L-1002\_RX.dwg

**THE CITY OF WINNIPEG WATER AND WASTE DEPARTMENT**

**REHABILITATION / REPLACEMENT OF THE MID TOWN FEEDERMAIN AT THE ASSINIBOINE RIVER**

LANDSCAPE REVEGETATION PLAN NORTH BANK

SHEET 17 OF 18  
 CITY DRAWING NUMBER  
**D-12243**

**AECOM**  
 Certificate of Authorization  
 AECOM Canada Ltd.  
 No. 4671 Date: May 11, 2011

BID OPPORTUNITY NO. 854-2010