


WARNING

IF POWER EQUIPMENT OR EXPLOSIVES ARE TO BE USED FOR EXCAVATION ON THIS PROJECT THE CONTRACTOR MUST:
 1) NOTIFY THE GAS COMPANY OF THE PROPOSED LOCATION OF EXCAVATION.
 2) TAKE PRECAUTION TO AVOID DAMAGE TO GAS COMPANY INSTALLATIONS.
 SEE PROVINCIAL REGULATION 140/92 FOR DETAILS

METRIC

WHOLE NUMBERS INDICATE MILLIMETRES
 DECIMALIZED NUMBERS INDICATE METRES

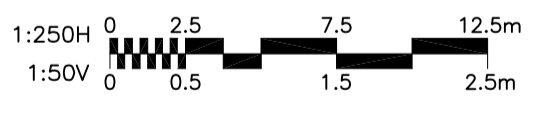

BENCH MARK: S.W. Cor. St. Mary's Rd. & Glenview Ave., tblt. in 7.6 m Conc. pile, 6 m N. of S.L. of Glenview Ave. & 0.6 m W. of W.L. of St. Mary's Rd.

NOTE:
 STATIONING IS ALONG Q OF ROAD

CONSTRUCTION NOTES:

- ALL NEW SEWERS AND SEWER SERVICES TO BE INSTALLED BY TRENCHLESS METHODS.
- SEWER SERVICE LOCATIONS TO BE CONFIRMED PRIOR TO CONSTRUCTION.
- EXCAVATIONS WITHIN 1.0m OF PAVEMENT TO BE BACKFILLED WITH CLASS 3 MATERIAL.
- SEWER SERVICES RENEWED TO PROPERTY LINE TO HAVE A MINIMUM SLOPE OF 1.0%.

BID OPPORTUNITY NO. 886-2010

APEGM
 Certificate of Authorization
 Stantec Consulting Ltd.
 No. 1301 Date: _____

150 WM		150 WM		HYDRO		150 WM	
+	HYDRANT	+	+	M.T.S.	+	+	+
+	VALVE	+	+	CONCRETE	+	+	+
+	LAND DRAINAGE SEWER	+	+	ASPHALT	+	+	+
+	WASTE WATER SEWER	+	+	SIDEWALK	+	+	+
+	MANHOLE	+	+	PROPERTY LINE	+	+	+
+	CATCH BASIN	+	+	SURVEY BAR	+	+	+
+	CURB INLET	+	+	DITCH	+	+	+
+	JUNCTIONS	+	+	ELEVATION	+	+	+
+	CULVERT	+	+	31.334	+	+	+
+	GAS	+	+	(32.23)	+	+	+
+	LEGEND-PLAN	+	+	EXISTING	+	+	+
+	PROPOSED	+	+	LEGEND-PROFILE	+	+	+
+	EXISTING	+	+	PROPOSED	+	+	+

LOCATION APPROVED UNDERGROUND STRUCTURES			
SUPV. U/G STRUCTURES COMMITTEE DATE _____			
NOTE: LOCATION OF UNDERGROUND STRUCTURES AS SHOWN ARE BASED ON THE BEST INFORMATION AVAILABLE BUT NO GUARANTEE IS GIVEN THAT ALL EXISTING UTILITIES ARE SHOWN OR THAT THE GIVEN LOCATIONS ARE EXACT. CONFIRMATION OF EXISTENCE AND EXACT LOCATION OF ALL SERVICES MUST BE OBTAINED FROM THE INDIVIDUAL UTILITIES BEFORE PROCEEDING WITH CONSTRUCTION.			
B.M. 54-011 ELEV. 231.851 m		DESIGNED BY J.C.	
		CHECKED BY H.K.	
		DRAWN BY D.M.L.	
		APPROVED BY L.C.	
HOR. SCALE: 1:250		RELEASED FOR CONSTRUCTION: _____	
VERTICAL: 1:50		DATE 2010.07.26	
NO. REVISIONS	DATE	BY	DATE

Stantec Consulting Ltd.
 905 Waverley Street, Winnipeg, Manitoba
 Tel 204-489-5900 Fax 204-453-9012

ENGINEER'S SEAL: _____

THE CITY OF WINNIPEG
 WATER AND WASTE DEPARTMENT
 ENGINEERING DIVISION

Winnipeg

ST. ANNE'S ROAD
 9.9 S OF MH AT KINGSWOOD AVE TO
 70.0 N OF 1ST MH N OF KINGSWOOD AVE
 MAGER COMBINED SEWER DISTRICT SEWER SEPARATION
 CONTRACT NO. 3

SHEET 2 OF 12
 CAD FILE DRAWING NUMBER 11890c-233-712.dwg
 CITY DRAWING NUMBER LD-5570

W:\1\2\stanna\11890c-233-712.dwg
 2010-09-08 09:20:28 By: dcohen