


SOUTHBOUND BEARING LAYOUT

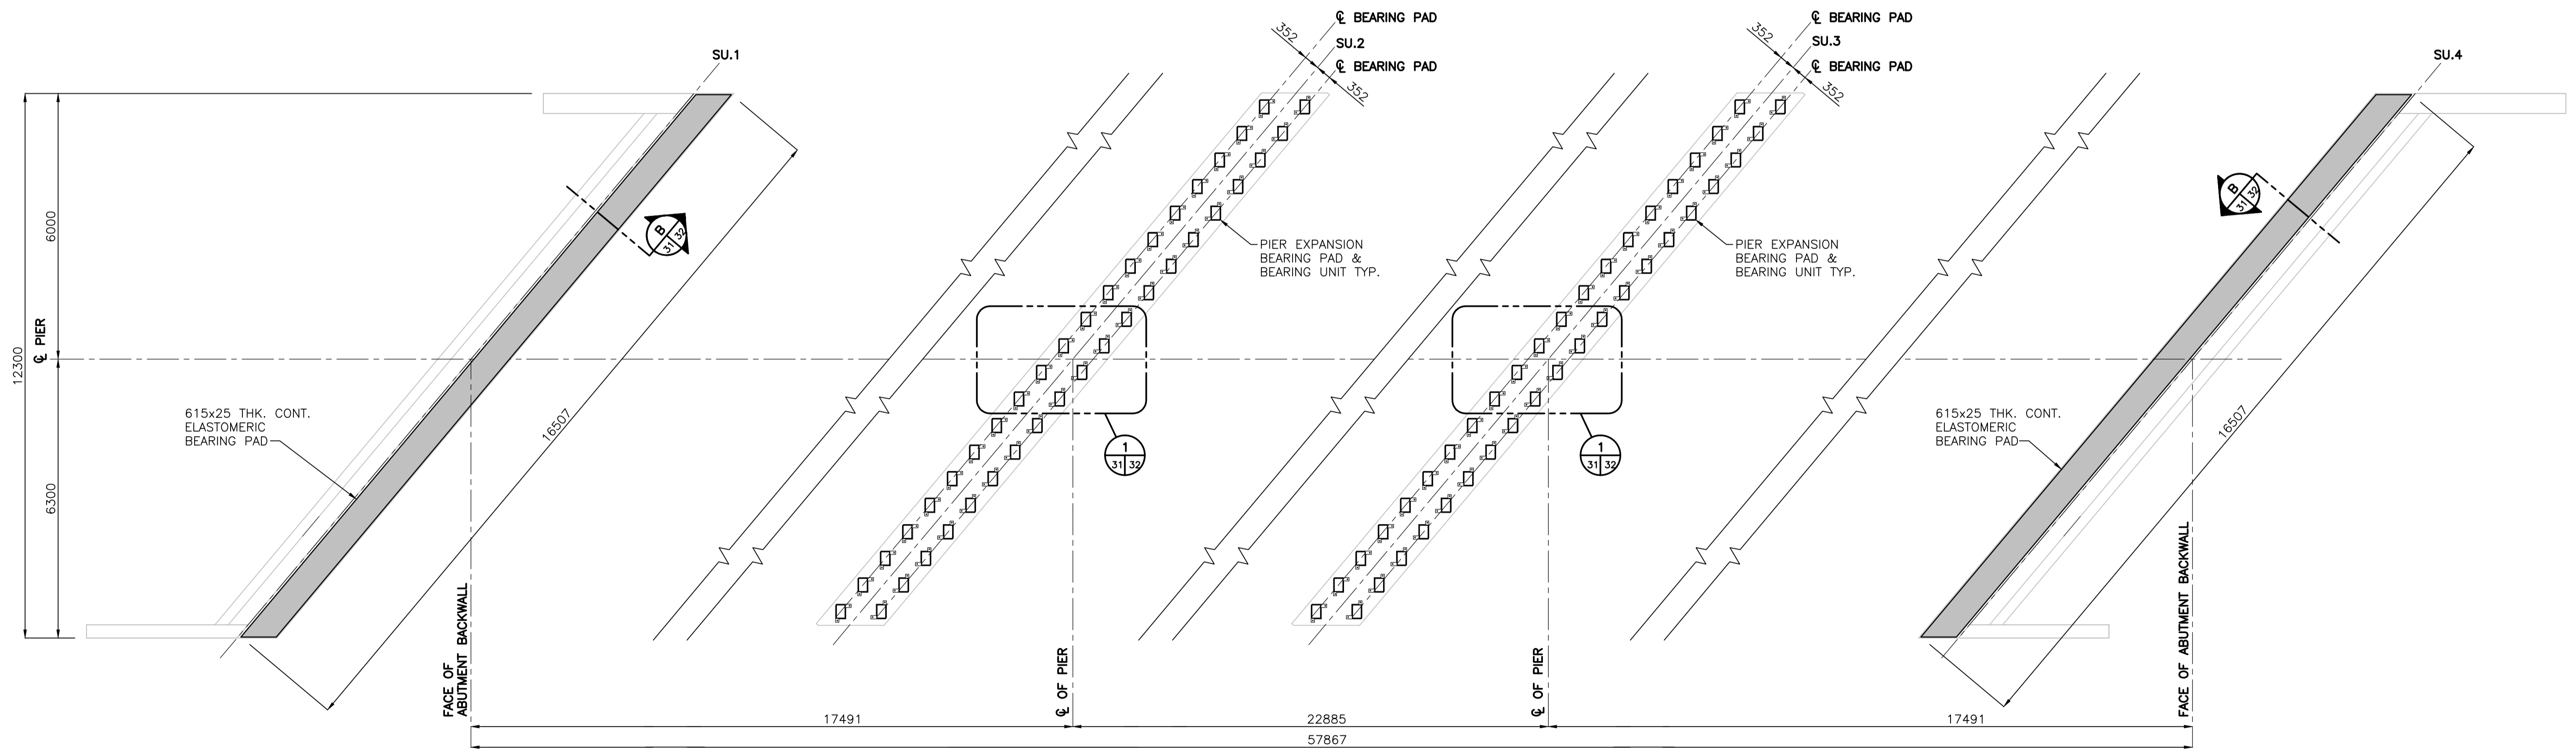

NORTHBOUND BEARING LAYOUT

V:\1137\active\11371590\drawing\402_design\sheet_files\2011-11-12_tender_issue\31590s-401-767.dwg
 Date: 2011 Dec 20 3:18pm Login: Beemcoarts, James


 Certificate of Authorization
 Stantec Consulting Ltd.
 No. 1301 Date: _____


METRIC
 WHOLE NUMBERS INDICATE MILLIMETRES
 DECIMALIZED NUMBERS INDICATE METRES

LOCATION APPROVED UNDERGROUND STRUCTURES

SUPV. U/G STRUCTURES COMMITTEE	DATE

NOTE:
 LOCATION OF UNDERGROUND STRUCTURES AS SHOWN ARE BASED ON THE BEST INFORMATION AVAILABLE BUT NO GUARANTEE IS GIVEN THAT ALL EXISTING UTILITIES ARE SHOWN OR THAT THE GIVEN LOCATIONS ARE EXACT. CONFIRMATION OF EXISTENCE AND EXACT LOCATION OF ALL SERVICES MUST BE OBTAINED FROM THE INDIVIDUAL UTILITIES BEFORE PROCEEDING WITH CONSTRUCTION.


NO.	ISSUED FOR TENDER	DATE	BY	B.M. ELEV.
0	ISSUED FOR TENDER	11.12.15	K.S.A.	


Stantec Consulting Ltd.
 100-1355 Taylor Ave., Winnipeg, Manitoba
 Tel 204-928-8840 Fax 204-284-4795

DESIGNED BY K.S.A.	CHECKED BY K.S.A.
DRAWN BY J.M.B.	APPROVED BY B.J.W.
HOR. SCALE: 1:75	RELEASED FOR CONSTRUCTION:
VERTICAL: U.N.O.	DATE

DATE DEC. 15, 2011

ENGINEER'S SEAL
 CONSULTANT DRAWING NO.
S-401


THE CITY OF WINNIPEG
 PUBLIC WORKS DEPARTMENT
 ENGINEERING DIVISION

STURGEON ROAD
 BRIDGE REPLACEMENT
 PORTAGE AVENUE TO HALLONQUIST DRIVE
 SOUTHBOUND & NORTHBOUND
 BEARING LAYOUT

SHEET	OF
31	82
CAD FILE DRAWING NUMBER 31590s-401-767.dwg	
CITY DRAWING NUMBER B120-12-31	