


SOUTHBOUND DECK PLAN

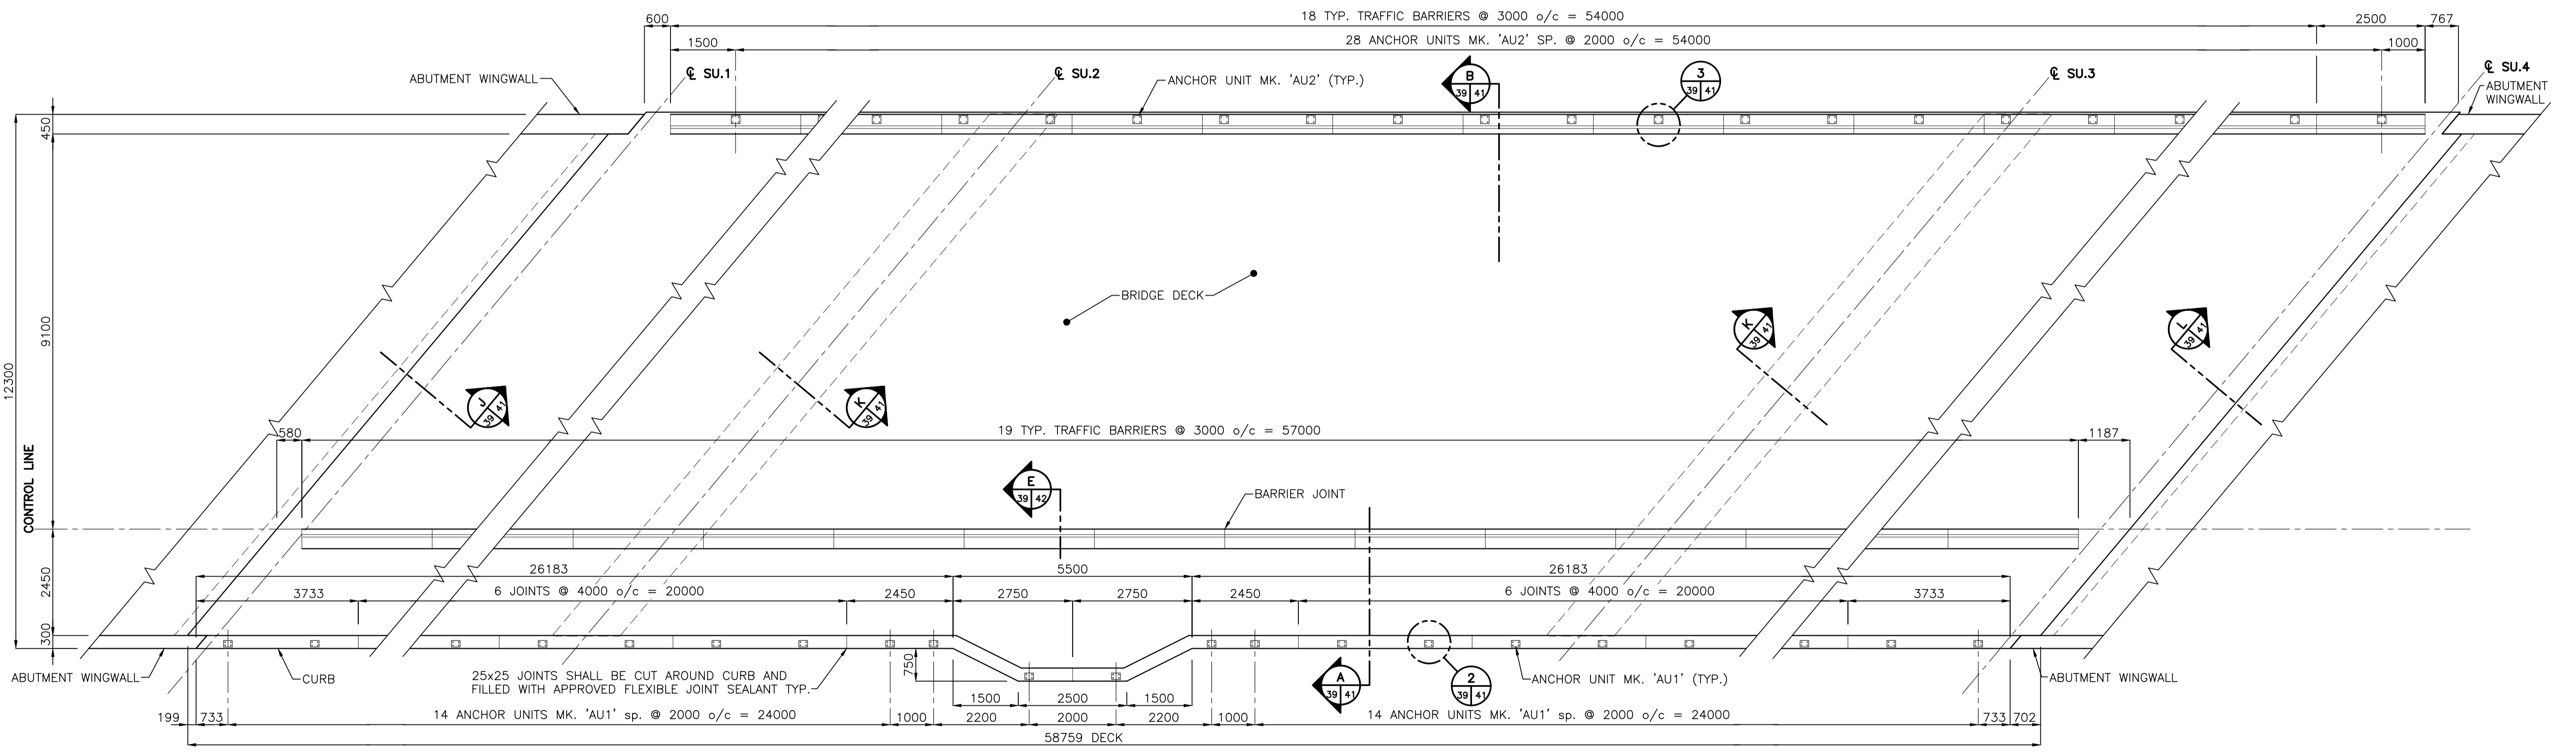

NORTHBOUND DECK PLAN

V:\1137\1590\drawing\402_design\sheet_files\2011-11-12_tender_issue\31590s-601-767.dwg
 Date: 2011 Dec 20 4:00pm Login: Beermorts, James


 Certificate of Authorization
 Stantec Consulting Ltd.
 No. 1301 Date: _____


METRIC
 WHOLE NUMBERS INDICATE MILLIMETRES
 DECIMALIZED NUMBERS INDICATE METRES

LOCATION APPROVED UNDERGROUND STRUCTURES

SUPV. U/G STRUCTURES COMMITTEE	DATE


NOTE:
 LOCATION OF UNDERGROUND STRUCTURES AS SHOWN ARE BASED ON THE BEST INFORMATION AVAILABLE BUT NO GUARANTEE IS GIVEN THAT ALL EXISTING UTILITIES ARE SHOWN OR THAT THE GIVEN LOCATIONS ARE EXACT. CONFIRMATION OF EXISTENCE AND EXACT LOCATION OF ALL SERVICES MUST BE OBTAINED FROM THE INDIVIDUAL UTILITIES BEFORE PROCEEDING WITH CONSTRUCTION.

B.M. ELEV.			


Stantec Consulting Ltd.
 905 Waverley Street, Winnipeg, Manitoba
 Tel 204-489-5900 Fax 204-453-9012

DESIGNED BY K.S.A.	CHECKED BY K.S.A.
DRAWN BY J.M.B.	APPROVED BY B.J.W.
HOR. SCALE: 1:75 VERTICAL: U.N.O.	
RELEASED FOR CONSTRUCTION: DATE _____	

ENGINEER'S SEAL
CONSULTANT DRAWING NO. S-601


THE CITY OF WINNIPEG
 PUBLIC WORKS DEPARTMENT
 ENGINEERING DIVISION

STURGEON ROAD
 BRIDGE REPLACEMENT
 PORTAGE AVENUE TO HALLONQUIST DRIVE
 CONCRETE PLANS
 DECK

SHEET 39	OF 82
CAD FILE DRAWING NUMBER 31590s-601-767.dwg	
CITY DRAWING NUMBER B120-12-039	