

- CONSTRUCTION NOTES**
- EXPOSE EXISTING WATERMAIN & CONFIRM INVERTS PRIOR TO CONSTRUCTION.
 - LOCATION OF ALL SERVICES TO BE CONFIRMED IN THE FIELD.
 - INSTALL WATERMAIN BY TRENCHLESS METHODS.
 - TRENCHES AND EXCAVATIONS WITHIN 1 METRE OF A PAVED AREA INCLUDING SIDEWALKS SHALL BE CLASS 3 BACKFILL.
 - ALL MATERIALS SHALL CONFORM TO THE CITY OF WINNIPEG STANDARD CONSTRUCTION SPECIFICATIONS.
 - MINIMUM COVER TO TOP OF WATERMAIN SHALL BE 2.4 m.
 - REPLACE ALL EXISTING LEAD SERVICES FROM PROPOSED WATERMAIN TO R.
 - NOTIFY ALL AFFECTED RESIDENTS AND BUSINESSES 24 HOURS IN ADVANCE OF ANY WATER SHUTDOWNS OR DISRUPTION OF SERVICE.


WATER SERVICE INFORMATION

ADDRESS	SIZE(mm) & TYPE (STREET)	SIZE(mm) & TYPE (PROP.)	SHORT & LONG MEASUREMENT	CORP. LOCATION	REMARKS

NOTE: CHAINAGES SHOWN ARE ALONG S. R. OF PACIFIC AVE.

CAUTION:
1200 AQUEDUCT
EXPOSE BY SOFT DIG METHODS PRIOR TO CONSTRUCTION TO CONFIRM DEPTH

PACIFIC AVENUE

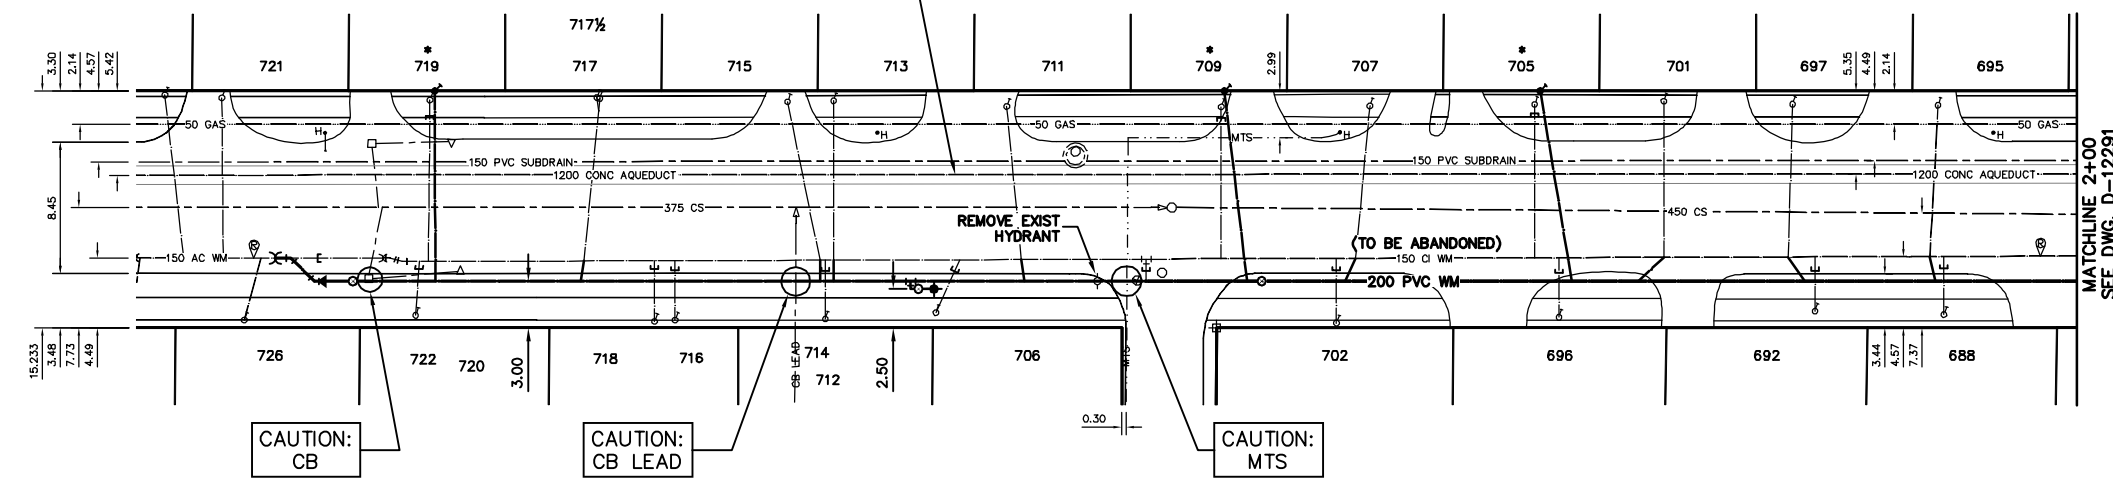


CAUTION: CB

CAUTION: CB LEAD

CAUTION: MTS

NOTE: ALL VALVES TO BE INSTALLED COUNTERCLOCKWISE TO CLOSE

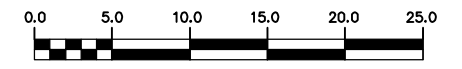

METRIC
WHOLE NUMBERS INDICATE MILLIMETRES
DECIMALIZED NUMBERS INDICATE METRES

WARNING

IF POWER EQUIPMENT OR EXPLOSIVES ARE TO BE USED FOR EXCAVATION ON THIS PROJECT THE CONTRACTOR MUST:
1) NOTIFY THE GAS COMPANY OF THE PROPOSED LOCATION OF EXCAVATION.
2) TAKE PRECAUTION TO AVOID DAMAGE TO GAS COMPANY INSTALLATIONS.
SEE PROVINCIAL REGULATION 210/72 FOR DETAILS

200 WM		525 LDS		375 WWS		150 WM		300 LDS		250 WWS	


LOCATION APPROVED UNDERGROUND STRUCTURES		
SUPV. U/G STRUCTURES COMMITTEE	DATE	
NOTE: LOCATION OF UNDERGROUND STRUCTURES AS SHOWN ARE BASED ON THE BEST INFORMATION AVAILABLE BUT NO GUARANTEE IS GIVEN THAT THE GIVEN LOCATIONS ARE EXACT. CONFIRMATION OF EXISTENCE AND EXACT LOCATION OF ALL SERVICES MUST BE OBTAINED FROM THE INDIVIDUAL UTILITIES BEFORE PROCEEDING WITH CONSTRUCTION.		

B.M. ELEV.	FIELD BOOK #	DESIGNED BY	CHECKED BY	DRAWN BY	APPROVED BY	HOR. SCALE	VERTICAL	DATE
POSTED TO LBS		RC	SC	CJH	KZ	1:250	1:50	2011 01 17

ENGINEER'S SEAL
ORIGINAL SIGNED BY R.W. CARROL
11/01/18

THE CITY OF WINNIPEG
WATER AND WASTE DEPARTMENT

2011 WATERMAIN RENEWALS
CONTRACT 2
PACIFIC AVENUE
225 W OF SHERBROOK STREET TO
100 W OF SHERBROOK STREET

SHEET 8 OF 12
CITY DRAWING NUMBER D-12290