

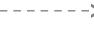





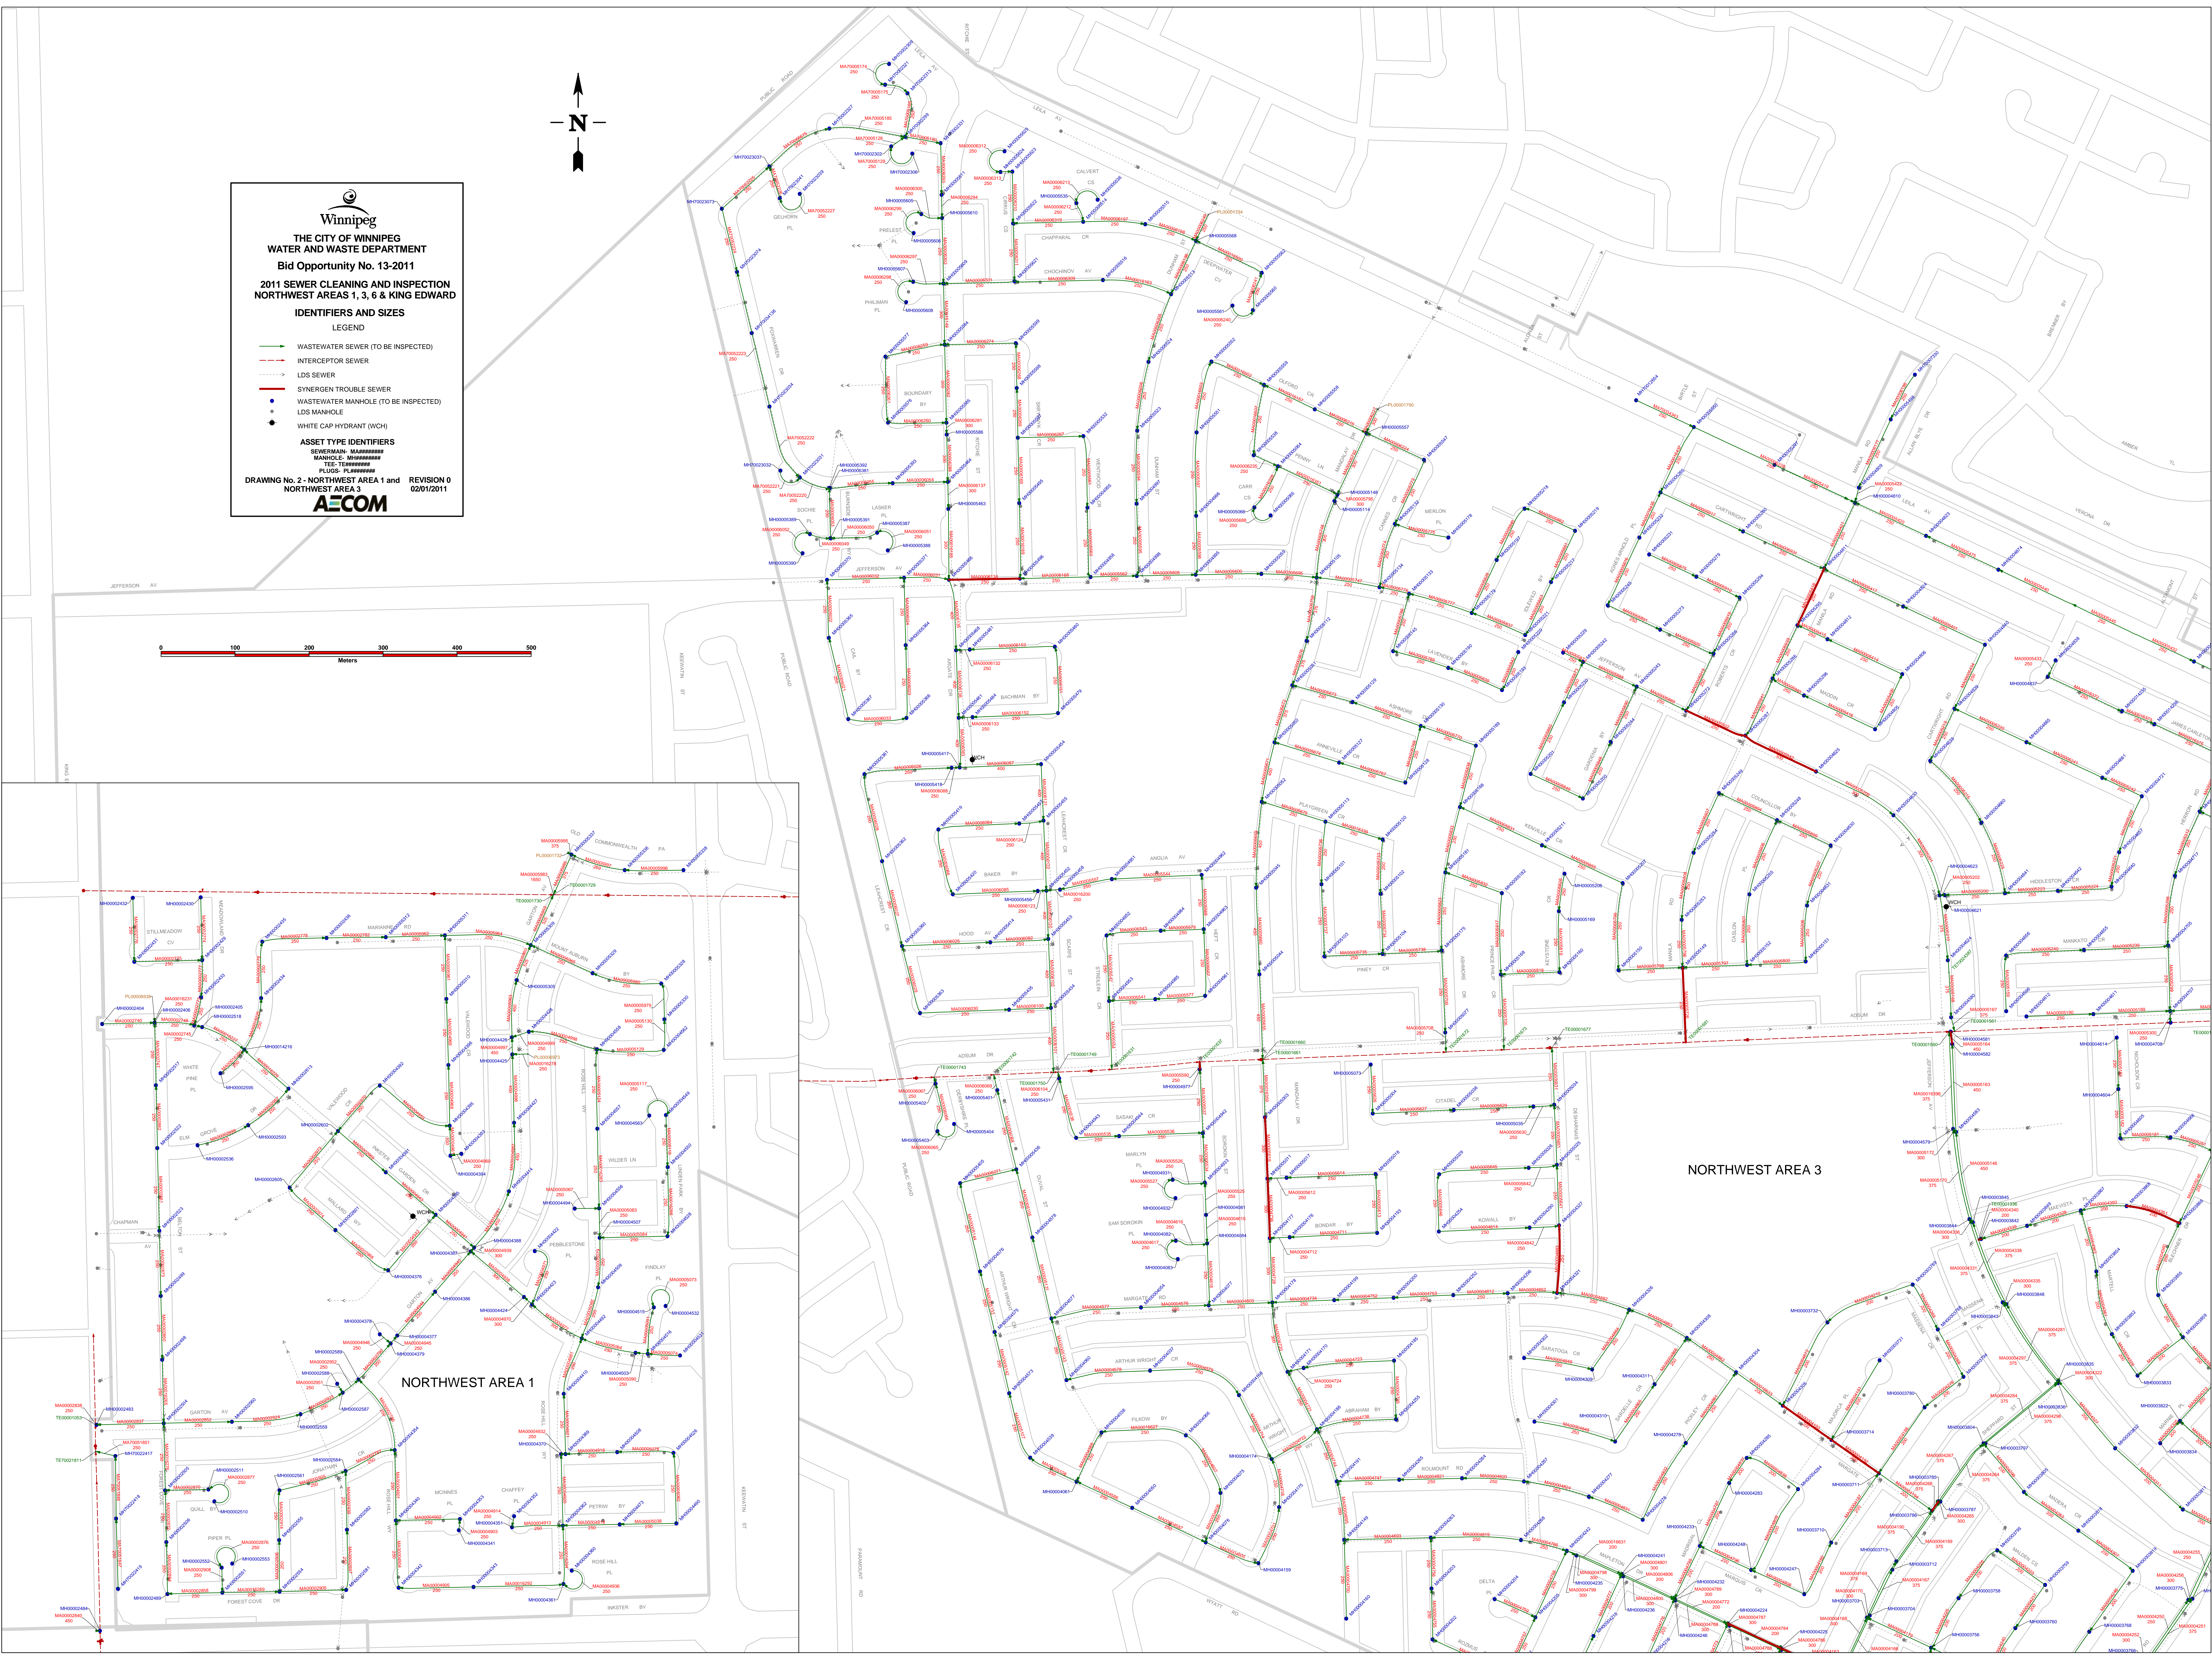
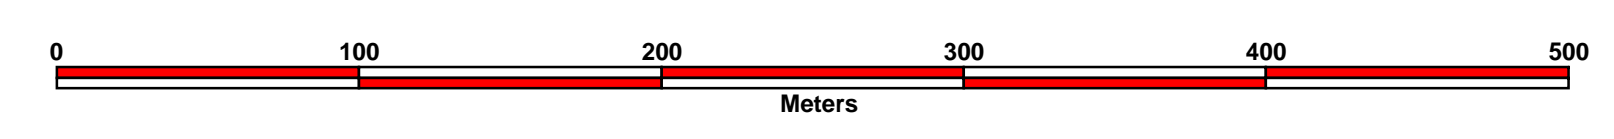
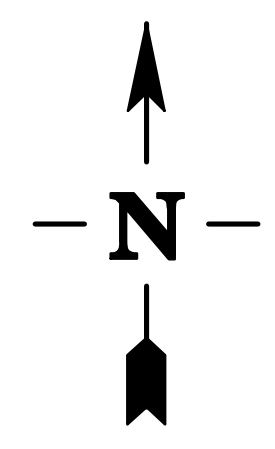


THE CITY OF WINNIPEG
WATER AND WASTE DEPARTMENT
Bid Opportunity No. 13-2011
2011 SEWER CLEANING AND INSPECTION
NORTHWEST AREAS 1, 3, 6 & KING EDWARD
IDENTIFIERS AND SIZES
LEGEND

-  WASTEWATER SEWER (TO BE INSPECTED)
-  INTERCEPTOR SEWER
-  LDS SEWER
-  SYNERGEN TROUBLE SEWER
-  WASTEWATER MANHOLE (TO BE INSPECTED)
-  LDS MANHOLE
-  WHITE CAP HYDRANT (WCH)

ASSET TYPE IDENTIFIERS
 SCHEMATIC: MA#####
 MANHOLE: MH#####
 TEE: TE#####
 PLUGS: PL#####

DRAWING No. 2 - NORTHWEST AREA 1 and NORTHWEST AREA 3 REVISION 0
 02/01/2011

NORTHWEST AREA 1

NORTHWEST AREA 3