



12 THICK RUBBER MATERIAL (MUD FLAPS)

12x38 S.S. LAG BOLTS

TO BE PAINTED BLAZE ORANGE

2x6 ROUGH-CUT LUMBER

1200 MAX.

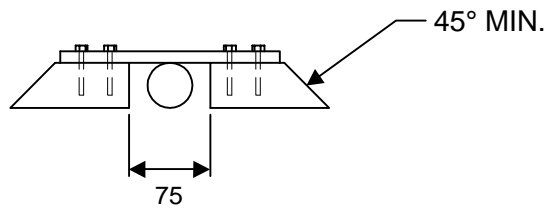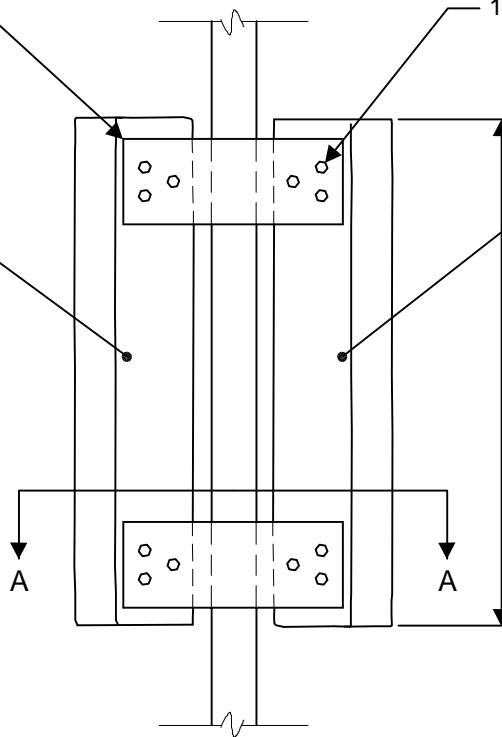

SECTION A-A

NOTE: 3 RAMPS WILL BE REQUIRED TO CROSS ONE LANE OF TRAFFIC

DIMENSIONS IN MILLIMETERS



THE CITY OF WINNIPEG
WATER & WASTE DEPARTMENT

Reference Spec. No.

- -

Drawing Name:

WATER SUPPLY HOSE
 TRAFFIC RAMP

Designed By:

NC

Checked By:

NC

Approved:

-

Drawn By:

CJH

Date: 04-06-17

Revision:

Scale:

N.T.S.

Drawing No.

D-8211