



D SIZE 22" x 34" (559mm x 864mm)

PLOT: 11/02/18 4:03:44 PM

AECOM FILE NAME: 60196300-00-C-101-ROX.dwg Saved By: berardik

EXISTING FEATURES
233.0
232.0
231.0
230.0
229.0
228.0
227.0
226.0
225.0

233.0
232.0
231.0
230.0
229.0
228.0
227.0
226.0
225.0
224.0

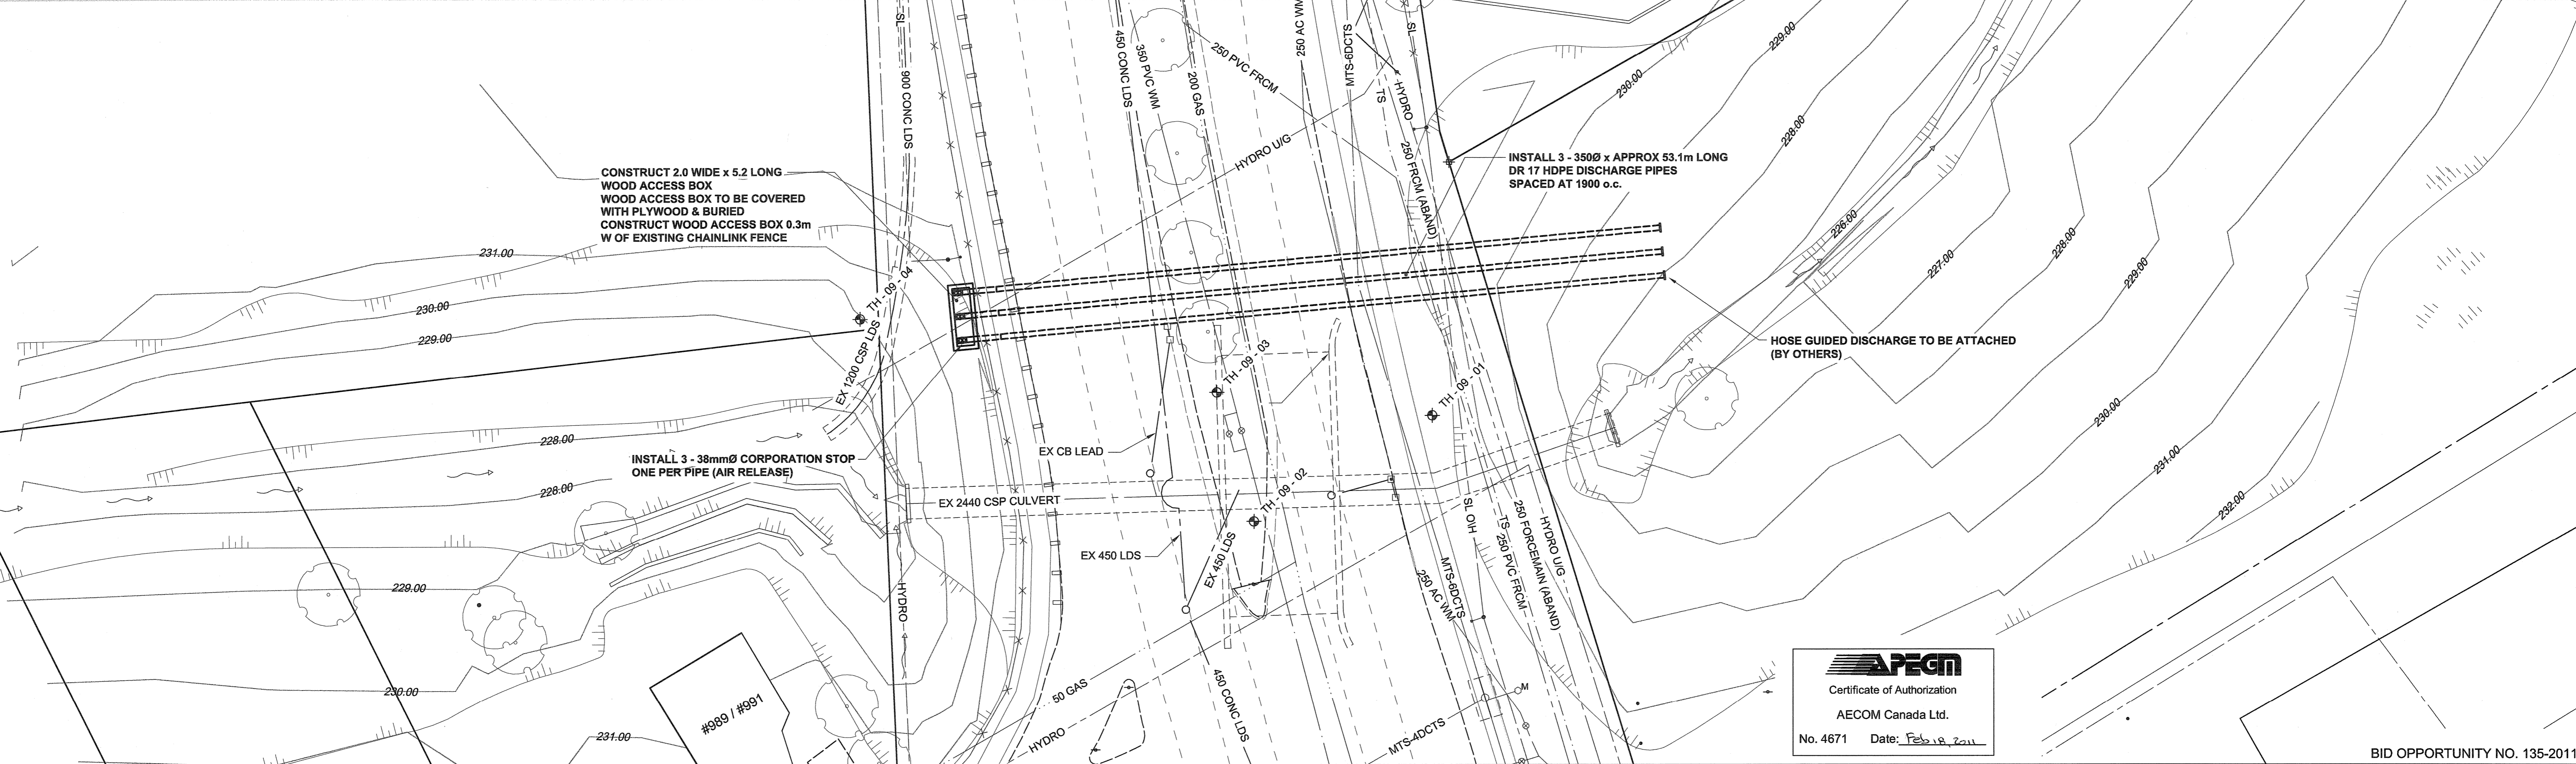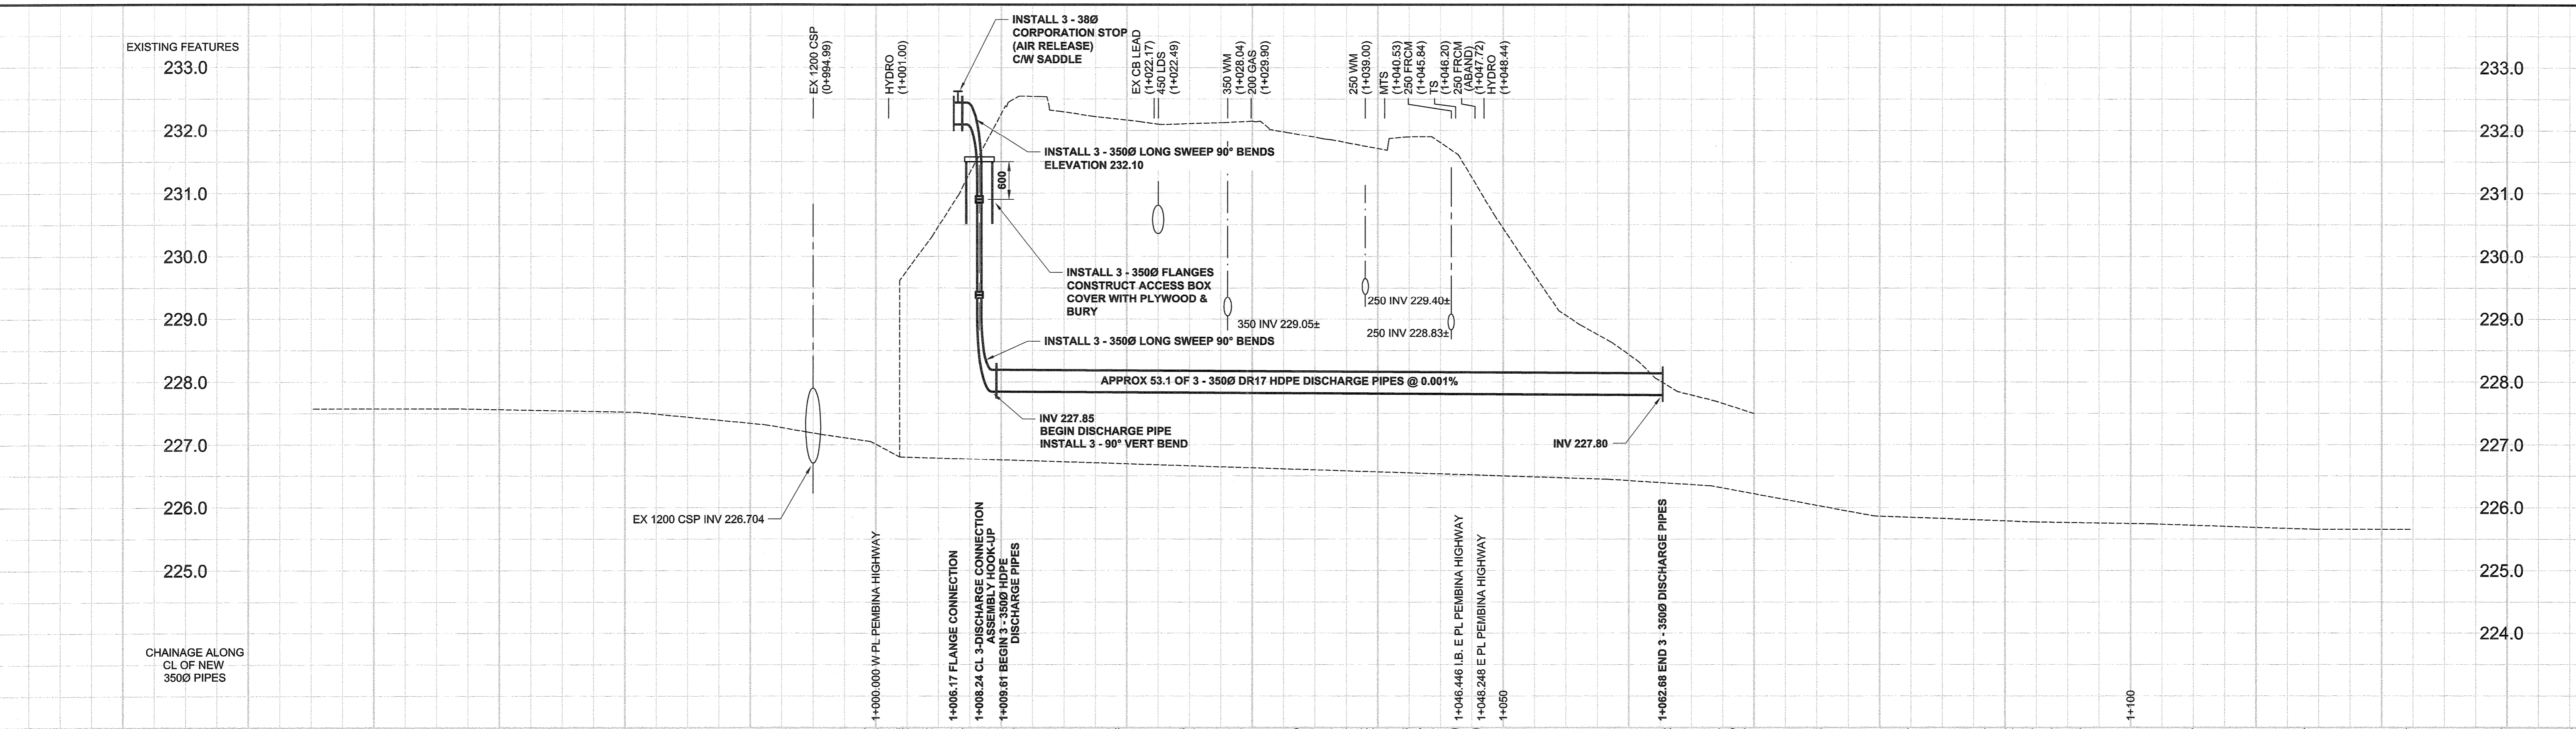

AECOM
Certificate of Authorization
AECOM Canada Ltd.
No. 4671 Date: Feb 19, 2011

BID OPPORTUNITY NO. 135-2011

150 WM	WATERMAIN	150 WM	○	CURB STOP	+	150 WM	WATERMAIN	150 WM	+
○	HYDRANT	+	+	REDUCER	+	+	HYDRANT	+	+
○	VALVE	+	+	COUPLING	+	+	VALVE	+	+
○	LAND DRAINAGE SEWER	○	○	ANODE	○	○	LAND DRAINAGE SEWER	○	○
○	WASTE WATER SEWER	○	○	HYDRO	○	○	WASTE WATER SEWER	○	○
○	MANHOLE	○	○	MTS	○	○	PAVEMENT CROWN	○	○
○	CATCH BASIN	○	○	GAS	○	○	N/W PROPERTY LINE	○	○
○	CURB INLET	○	○	TESTHOLE	○	○	S/E PROPERTY LINE	○	○
○	CULVERT	○	○	LAMP STANDARD	○	○	N/W GUTTER	○	○
○	PIPE ABANDONMENTS	○	○	TREE	○	○	S/E GUTTER	○	○
○	SURVEY BAR	○	○						
○	EXISTING	○	○	LEGEND - PLAN	○	○	LEGEND - PROFILE	○	○

LOCATION APPROVED
UNDERGROUND STRUCTURES

SUPR. U/G STRUCTURES DATE COMMITTEE

NOTE:
LOCATION OF UNDERGROUND STRUCTURES AS SHOWN ARE BASED ON THE BEST INFORMATION AVAILABLE. BUT NO GUARANTEE IS GIVEN THAT ALL EXISTING UTILITIES ARE SHOWN OR THAT THE GIVEN LOCATIONS ARE EXACT. CONFIRMATION OF EXISTENCE AND EXACT LOCATION OF ALL SERVICES MUST BE OBTAINED FROM THE INDIVIDUAL UTILITIES BEFORE PROCEEDING WITH CONSTRUCTION.

0	ISSUED FOR CONSTRUCTION	11/02/18	WJD
NO.	REVISIONS	YYMMDD	BY

AECOM	This drawing has been prepared for the use of AECOM's client and may not be used, reproduced or relied upon by third parties, except as agreed by AECOM and its client, as required by law or for use by governmental reviewing agencies. AECOM accepts no responsibility, and denies any liability whatsoever, to any party that modifies this drawing without AECOM's express written consent. Do not scale this document. All measurements must be obtained from stated dimensions.
DESIGNED BY JT	CHECKED BY [Signature]
DRAWN BY WJD	APPROVED BY [Signature]
HOR. SCALE 1:250	RELEASED FOR CONSTRUCTION
VERT. SCALE 1:50	DATE

PROFESSIONAL'S SEAL
PROVINCE OF MANITOBA
Feb 18, 2011
A. NAGY
REGISTERED PROFESSIONAL ENGINEER
CONSULTANT DRAWING NO.
60196300-00-C-101-ROX.dwg

THE CITY OF WINNIPEG
WATER AND WASTE DEPARTMENT

CITY OF WINNIPEG
DUCHARME AND BALDRY CREEK FLOOD PROTECTION WORKS
DUCHARME / BEAUJOLAIS COULEE DISCHARGE LINES
UNDERCROSSING AT PEMBINA HIGHWAY

SHEET 2 OF 4
DRAWING NUMBER
REV 0

D-2