


PLANTING LIST

ID	Quant	Botanical Name	Project Plant Name	Type	Ht	Spr	Size	Spacing
M	2	Acer "Ventura"	Ventura Maple	tree	6.1	4.6	2" Cal.	NA
J	8	Juniperus sabina "Buffalo"	Buffalo Juniper	shrub	0.3	1.5	2 gal	1.5m o.c.
L	11	Syringa prestoniae "Charisma"	Charisma Dwarf Lilac	shrub	0.9	0.9	2 gal	0.9m o.c.
C	17	Viburnum trilobum "Bailey Compact"	Dwarf "Bailey Compact" American Cranberry	shrub	0.9	0.9	2 gal	0.9m o.c.

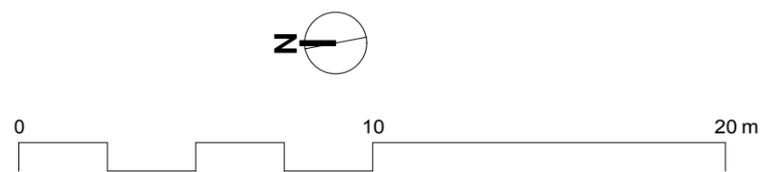

CONTRACTOR TO CONFIRM ALL DIMENSIONS AND REPORT ANY DISCREPANCIES TO CONTRACT ADMINISTRATOR PRIOR TO CONSTRUCTION. LOCATION OF UNDERGROUND STRUCTURES AS SHOWN ARE BASED ON THE BEST INFORMATION AVAILABLE BUT NO GUARANTEE IS GIVEN THAT ALL EXISTING UTILITIES ARE SHOWN OR THAT THE GIVEN LOCATIONS ARE EXACT. CONFIRMATION OF EXISTENCE AND EXACT LOCATION OF ALL SERVICES MUST BE OBTAINED FROM THE INDIVIDUAL UTILITIES BEFORE PROCEEDING WITH CONSTRUCTION.

THE CITY OF WINNIPEG
 Planning, Property and Development Department
 Planning and Land Use Division
 Unit 15 - 30 Fort Street, Winnipeg, MB, (R3C 4X5)

DESIGNED BY	IL	CHECKED BY	
DRAWN BY	IL	APPROVED BY	
HORIZ. SCALE		MANAGER,	DATE
VERT. SCALE	1:200	PARK AND OPEN SPACES	
DATE	APRIL 2011	MANAGER,	DATE
		PLANNING AND LAND USE DIVISION	

DRAWING TITLE
Ronald Lodge Park
PLAYGROUND RENEWAL
PROPOSED PLAY AREA

SITE ADDRESS **260 Ronald Street**

DRAWING NO.
R.29-C
 BID OPPORTUNITY NO.
154-2011