


B SIZE - 279mm x 432mm

LAST SAVE: 2011/03/29 - 12:43pm  
 PATH: M:\112577\0106\4ENG\48&C\DD - General DWG\1-0102B-A0028-001-00.dwg

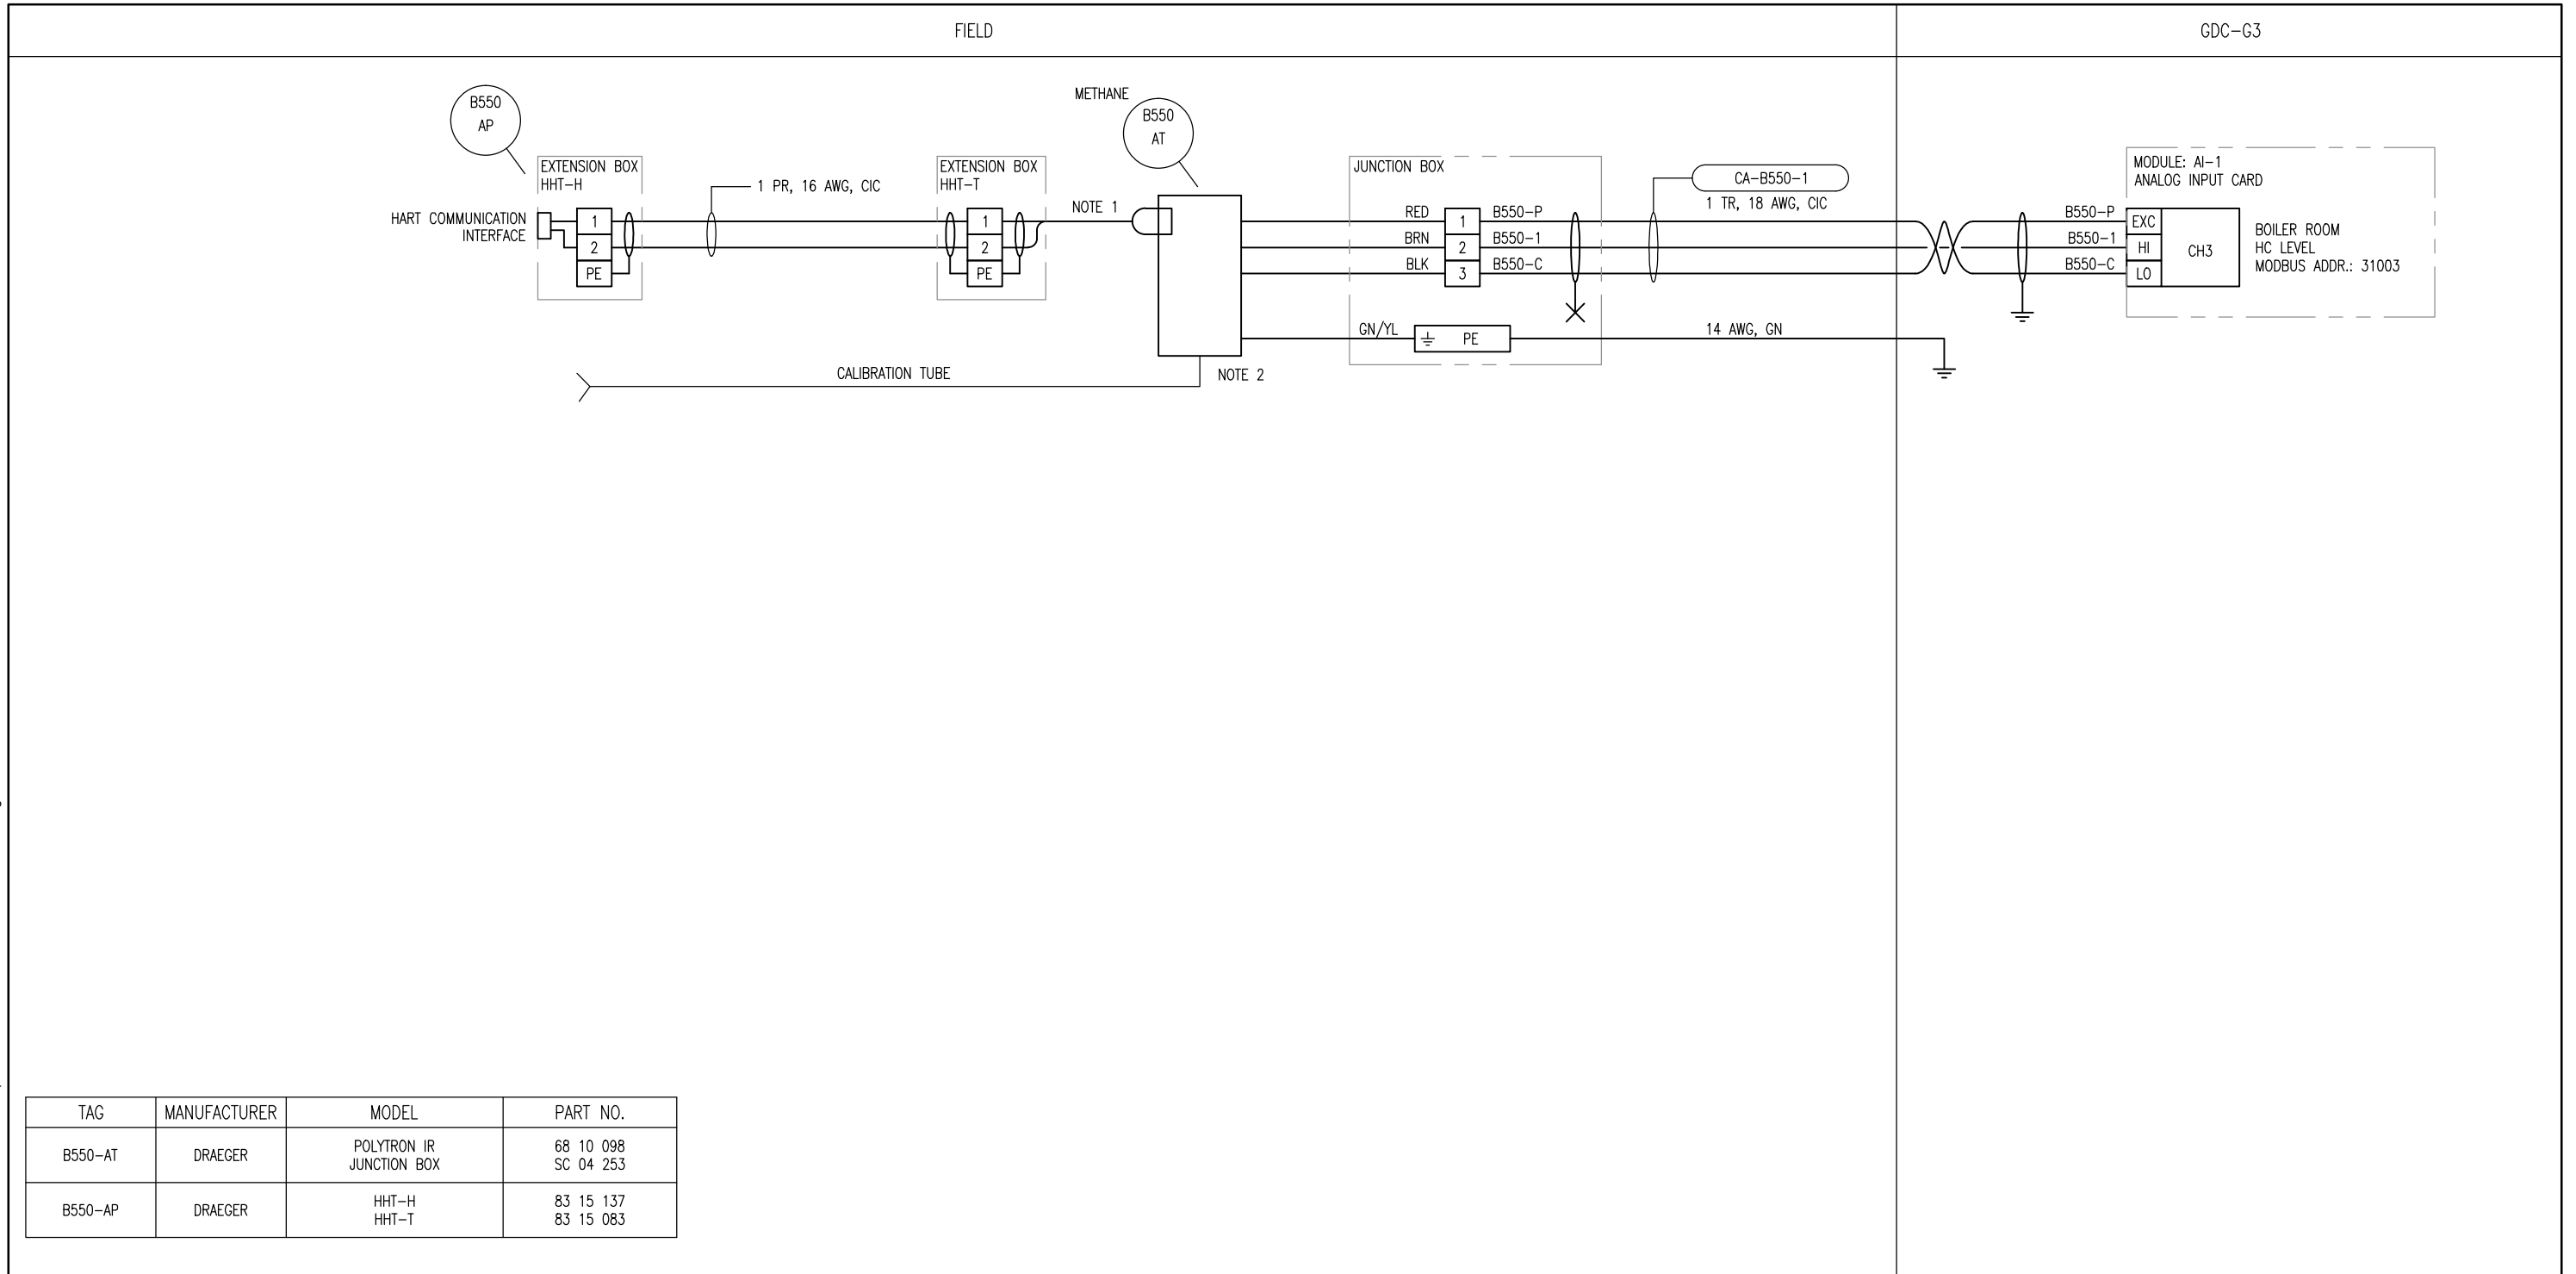

TAG	MANUFACTURER	MODEL	PART NO.
B550-AT	DRAEGER	POLYTRON IR JUNCTION BOX	68 10 098 SC 04 253
B550-AP	DRAEGER	HHT-H HHT-T	83 15 137 83 15 083

**NOTES:**

- THE CABLE BETWEEN HHT-T AND TRANSMITTER IS PROVIDED WITH THE HHT-T EXTENSION BOX.
- GALVANIC ISOLATOR USED FOR I.S. BARRIER.



NO.	REVISIONS	DATE	DESIGN	CHECK
00	ISSUED FOR TENDER, BID OPP. 209-2011	2011/03/11	TMC	CJR

DESIGNED BY: T. CHURCH	CHECKED BY: C. REIMER
DRAWN BY: S. COATES	APPROVED BY: C. REIMER
SCALE: N.T.S.	DATE: 2009/12/11
RELEASED FOR CONSTRUCTION	
BY: N. HARRINGTON	DATE: 2011/03/11
CONSULTANT NO.: 112577-0106-48DD-1301	

ENGINEER'S SEAL

ORIGINAL DRAWING  
SEALED BY:  
T. M. CHURCH  
SNC-LAVALIN  
2011/03/25  
REV. 00

**THE CITY OF WINNIPEG**  
 WATER AND WASTE DEPARTMENT

**SOUTH END WATER POLLUTION CONTROL CENTRE**  
 ESSENTIAL SYSTEM UPGRADES  
 INSTRUMENT LOOP DIAGRAM  
 B550 BOILER ROOM GAS DETECTION

CITY DRAWING NUMBER	SHEET	REV.	SIZE
1-0102B-A0028	001	00	B