


B SIZE - 279mm x 432mm

LAST SAVE: 2011/03/29 - 12:15pm
 PATH: M:\112577\0106\4ENG\48&C\DD - General DWG\1-0102G-A0057-001-00.dwg

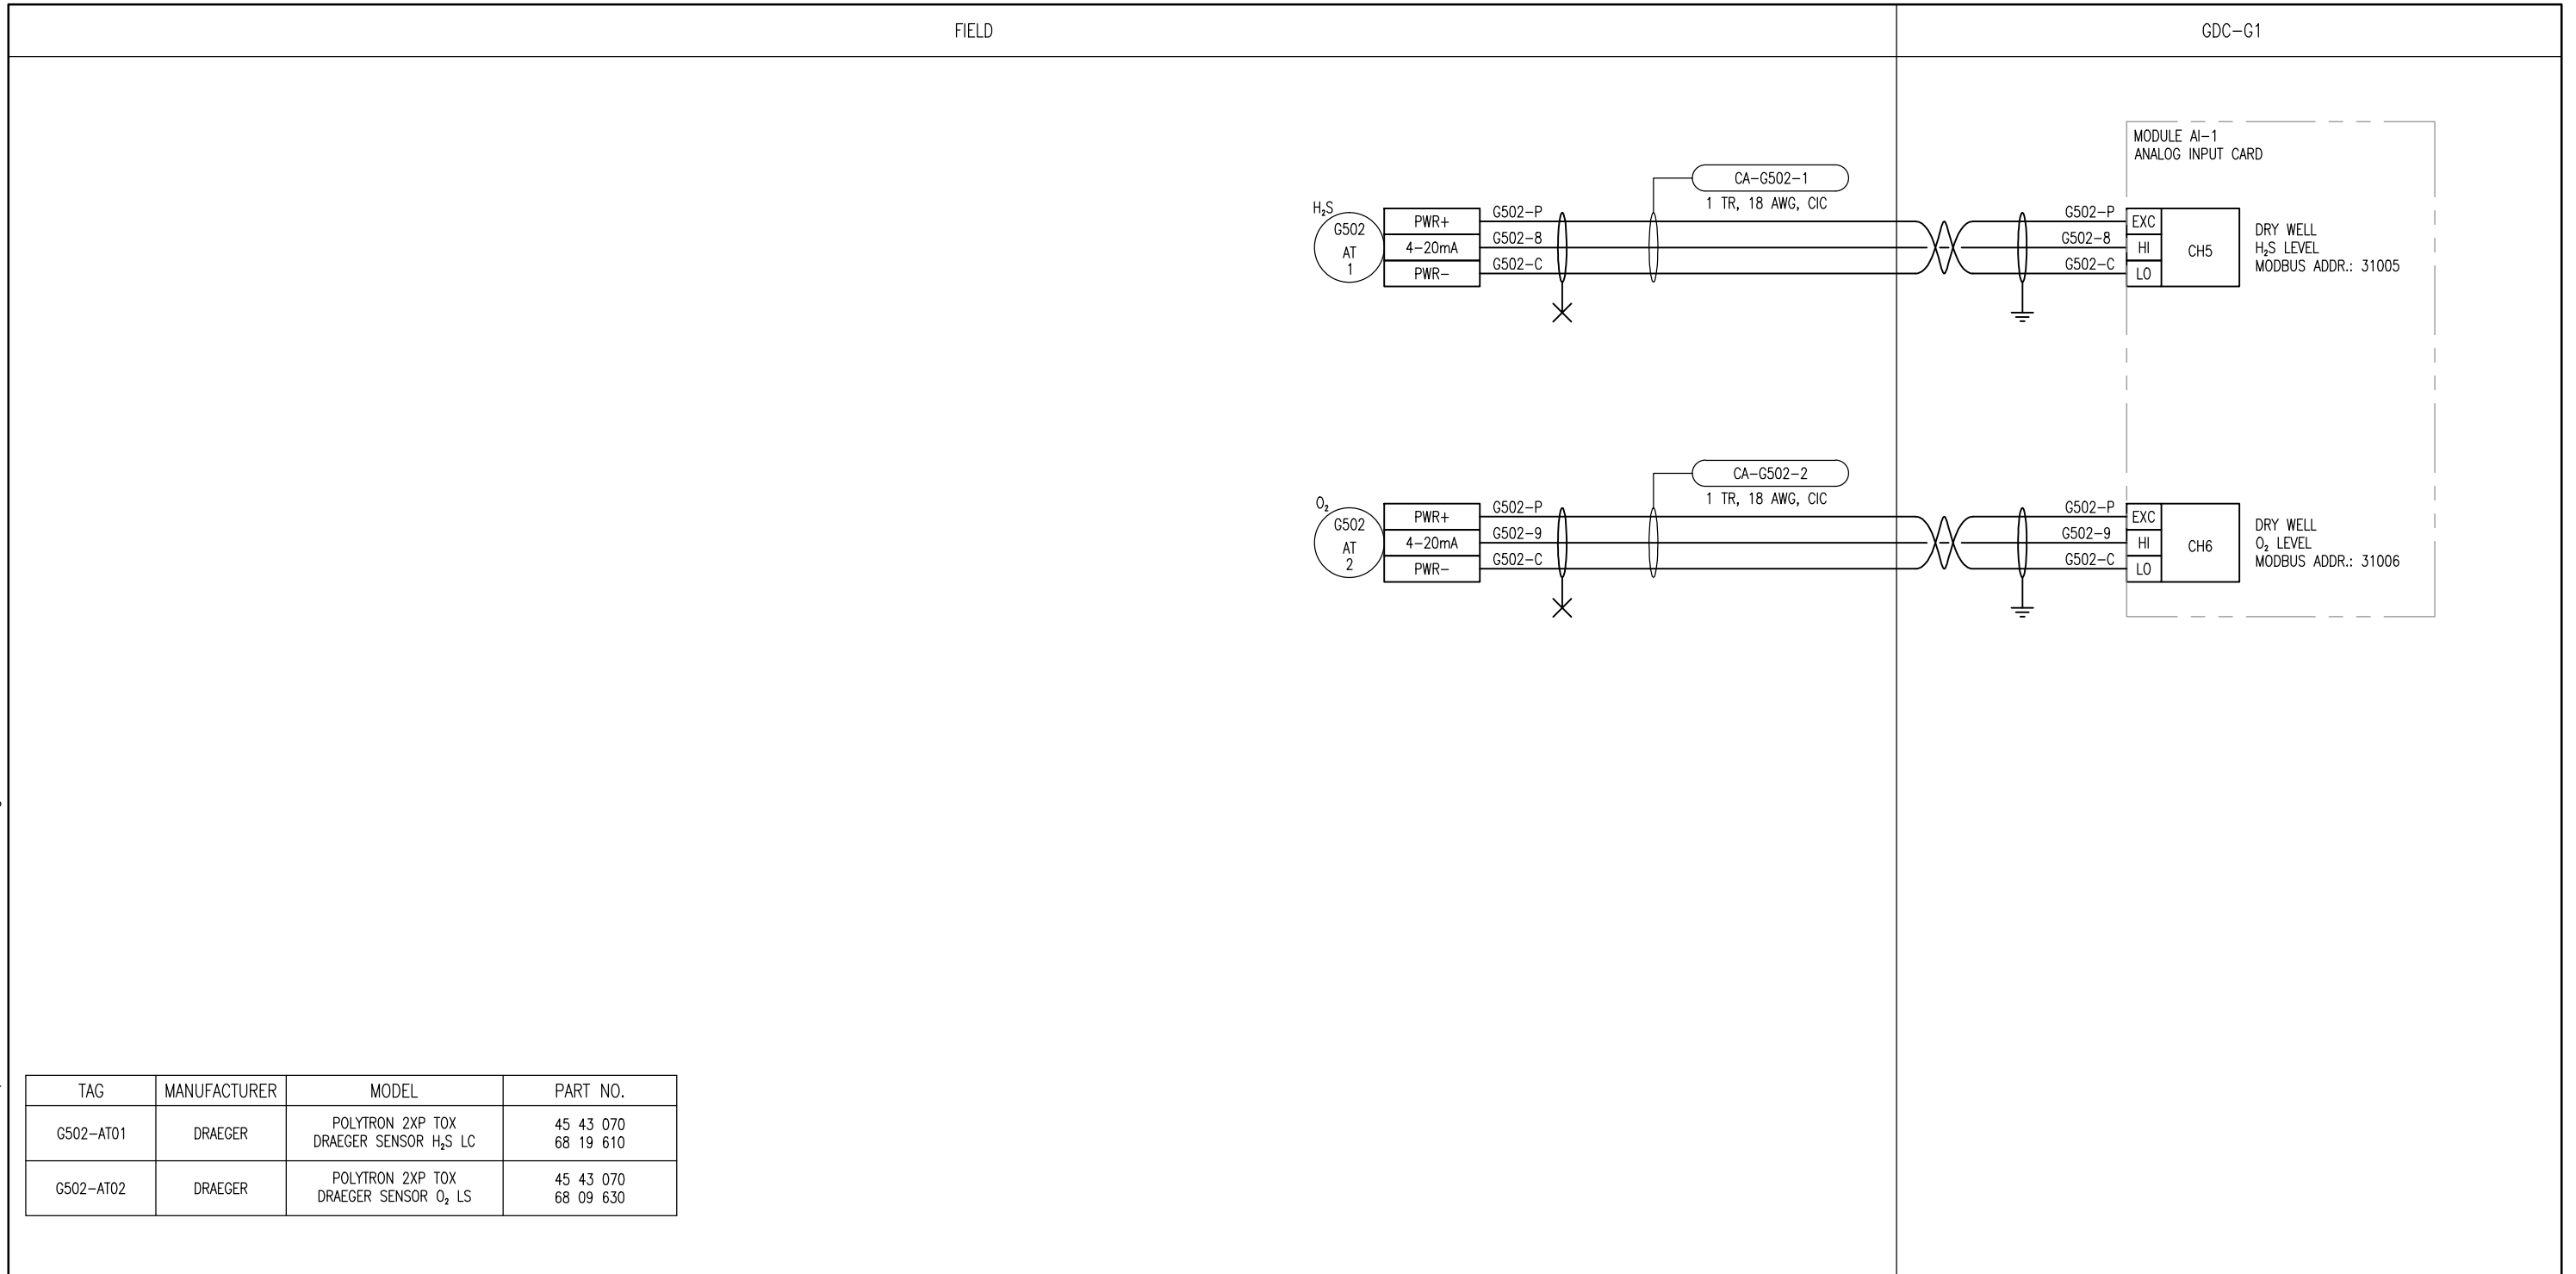

TAG	MANUFACTURER	MODEL	PART NO.
G502-AT01	DRAEGER	POLYTRON 2XP TOX DRAEGER SENSOR H ₂ S LC	45 43 070 68 19 610
G502-AT02	DRAEGER	POLYTRON 2XP TOX DRAEGER SENSOR O ₂ LS	45 43 070 68 09 630

NOTES:



NO.	REVISIONS	DATE	DESIGN	CHECK
00	ISSUED FOR TENDER, BID OPP. 209-2011	2011/03/11	TMC	CJR

SNC-LAVALIN INC.
 148 Nature Park Way
 Winnipeg, MB, Canada R3P 0X7
 204-786-8080

DESIGNED BY: T. CHURCH
 CHECKED BY: C. REIMER

DRAWN BY: S. COATES
 APPROVED BY: C. REIMER

SCALE: N.T.S.
 DATE: 2009/12/11

RELEASED FOR CONSTRUCTION
 BY: N. HARRINGTON
 DATE: 2011/03/11

CONSULTANT NO.: 112577-0106-48DD-1213

ENGINEER'S SEAL

ORIGINAL DRAWING
 SEALED BY:
 T. M. CHURCH
 SNC-LAVALIN
 2011/03/25
 REV. 00

THE CITY OF WINNIPEG
 WATER AND WASTE DEPARTMENT

SOUTH END WATER POLLUTION CONTROL CENTRE
 ESSENTIAL SYSTEM UPGRADES
 INSTRUMENT LOOP DIAGRAM
 G502 DRY WELL GAS DETECTION

CITY DRAWING NUMBER	SHEET	REV.	SIZE
1-0102G-A0057	001	00	B