


APPENDIX A
TRAFFIC STAGING PLAN

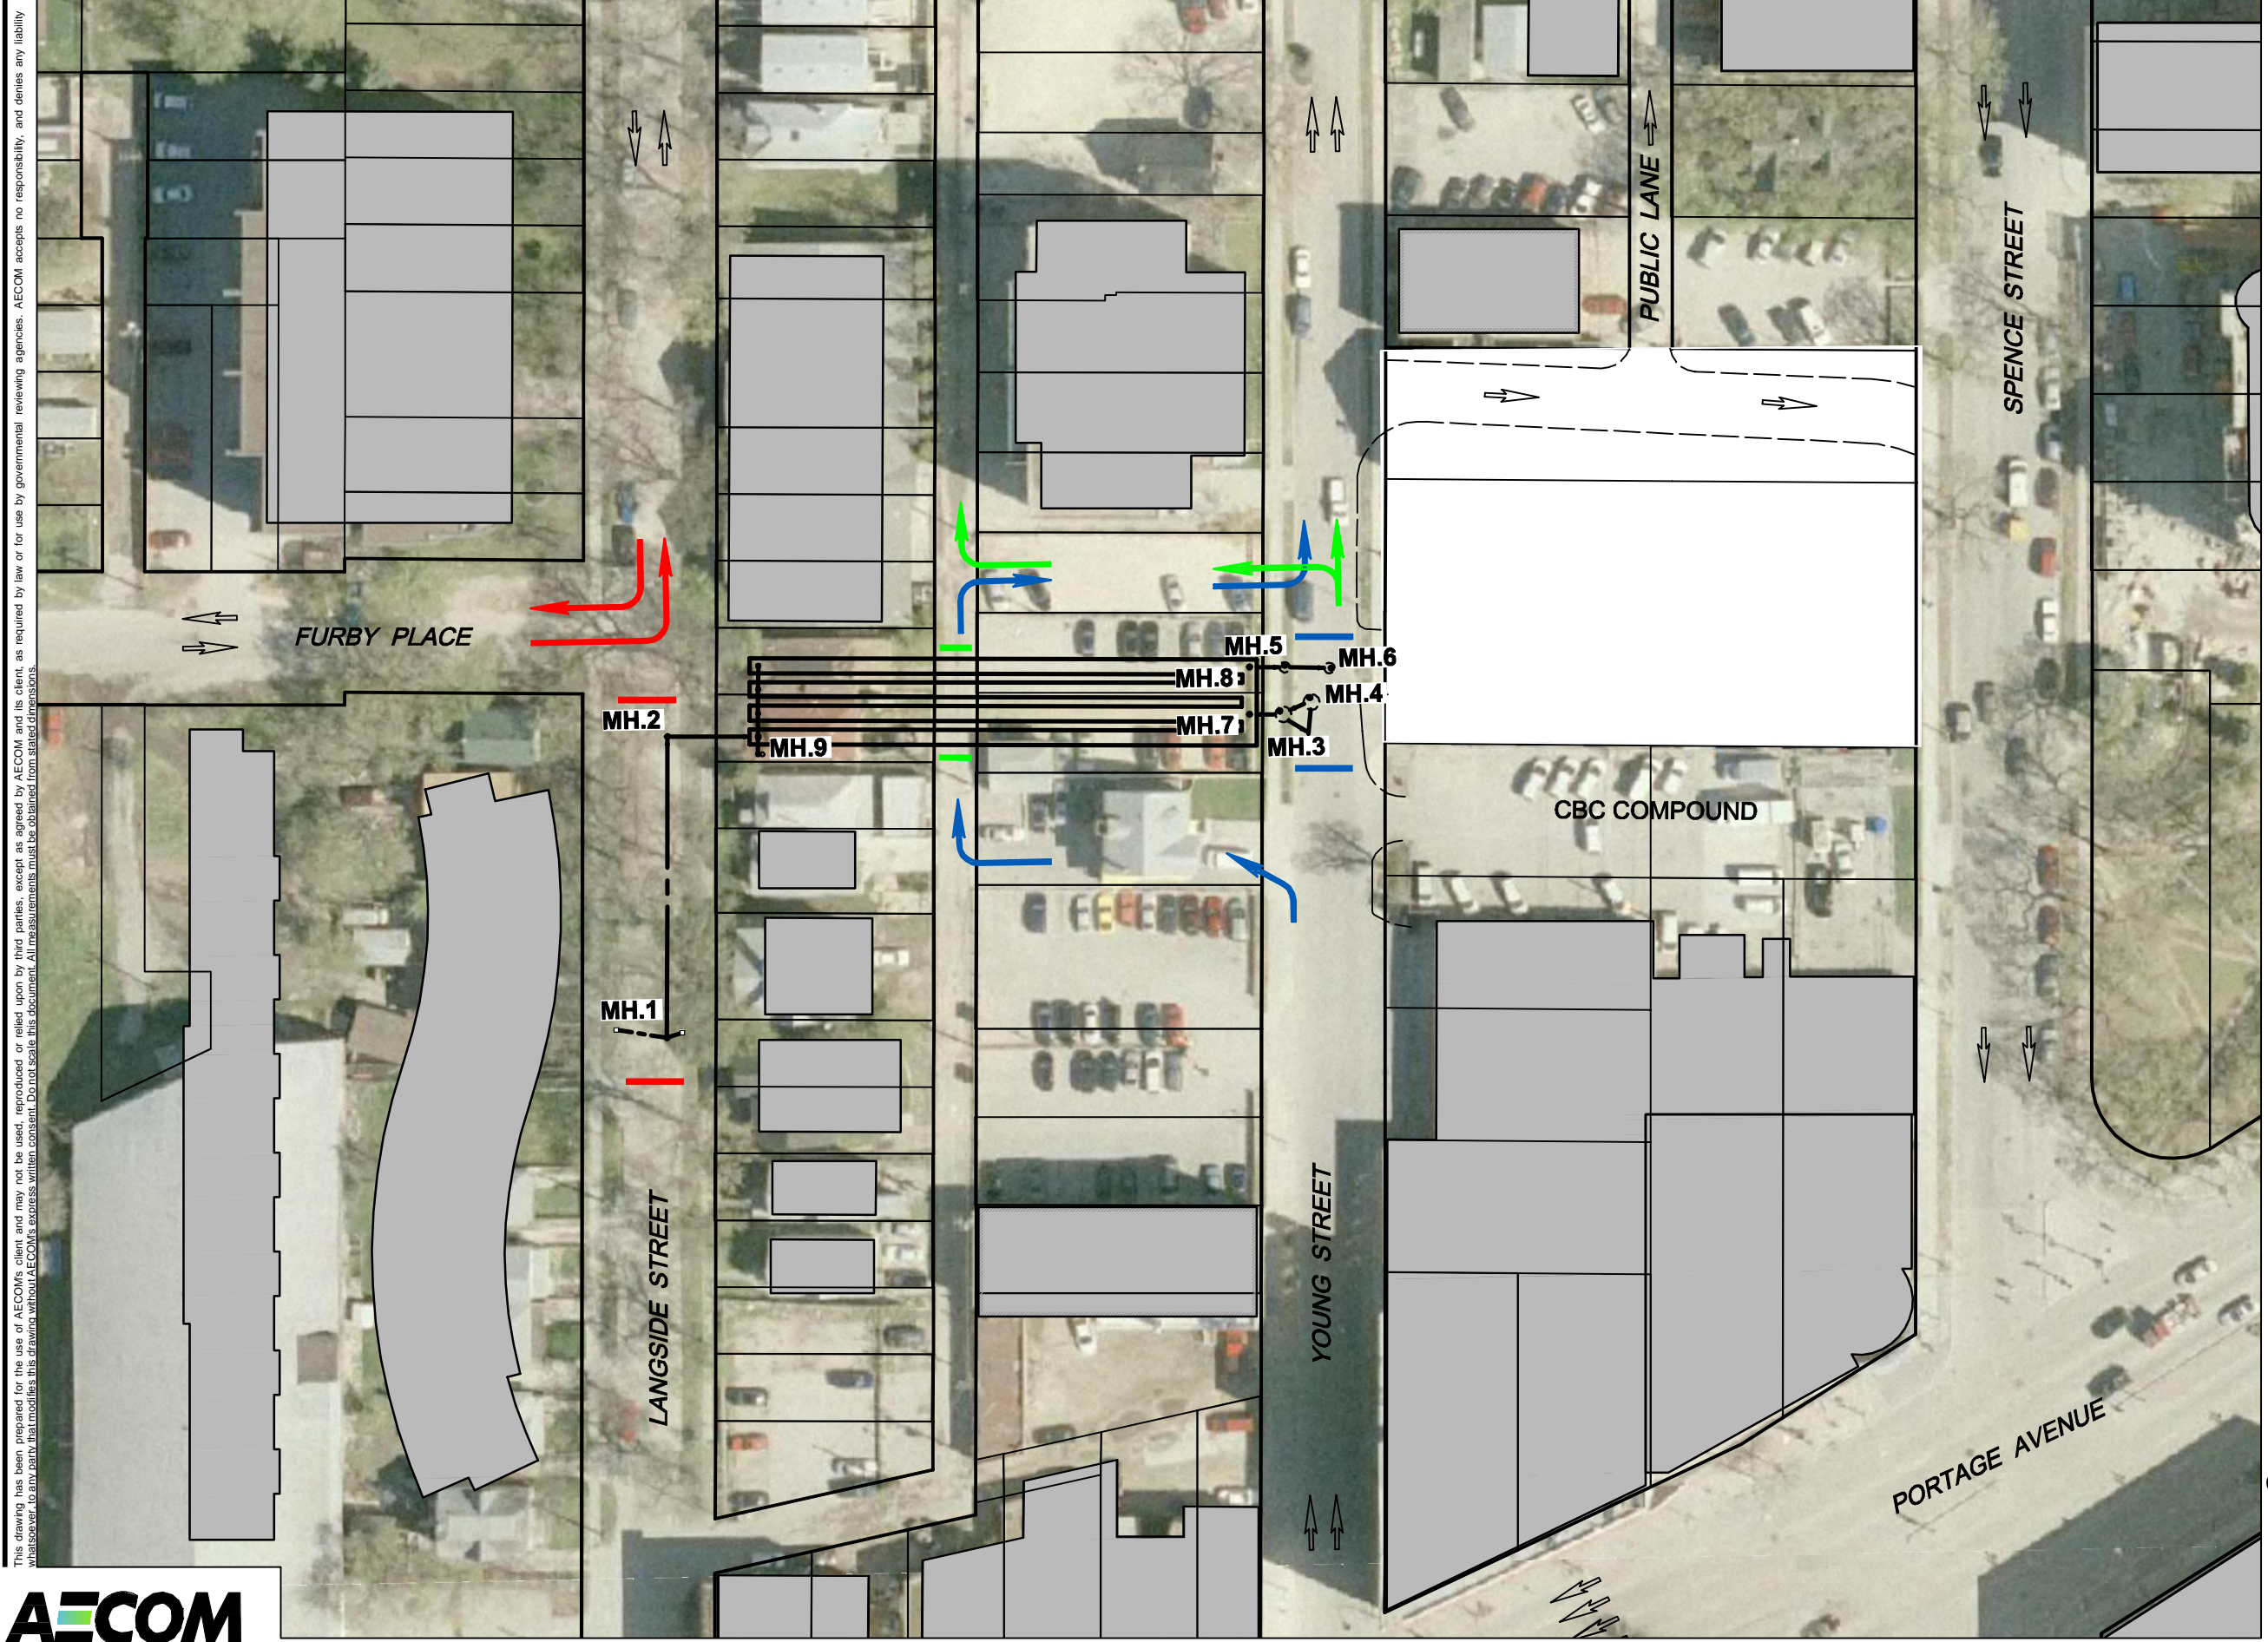

STAGE 1
 NORTHBOUND YOUNG STREET CLOSED FOR INSTALLATION OF MANHOLES 3, 4, 5 & 6. MAINTAIN ACCESS TO THE CBC COMPOUND.

STAGE 2
 LANE CLOSED FOR THE INSTALLATION OF 1500 Ø PIPING. MAINTAIN ACCESS TO THE LANE FROM YOUNG STREET.

STAGE 3
 LANGSIDE STREET CLOSED FOR THE INSTALLATION OF MANHOLES 1 & 2. MAINTAIN ACCESS TO & FROM FURBY PLACE.

CSO STORAGE FACILITY AT THE UNIVERSITY OF WINNIPEG

Traffic Staging Plan

Figure 1

