


1 SECTION DETAIL
S-7 SCALE: 3/4" = 1'-0"

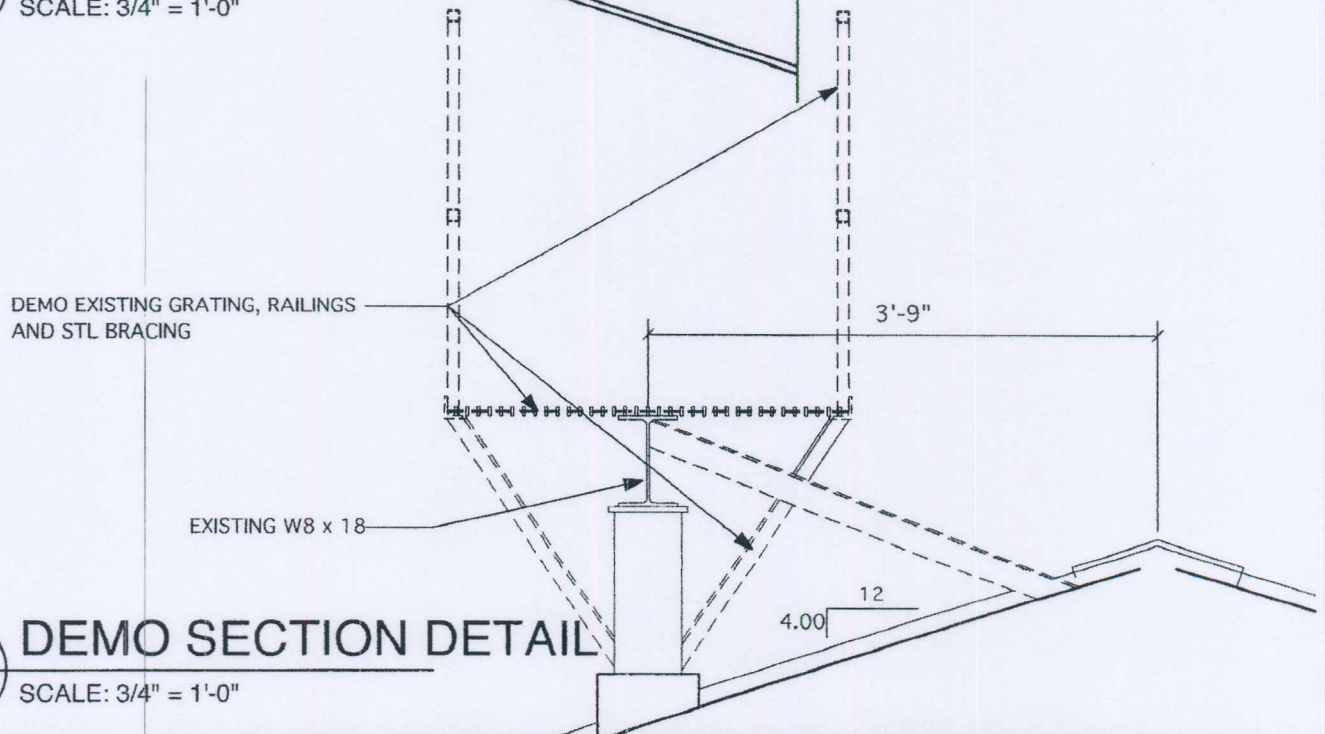

2 DEMO SECTION DETAIL
S-7 SCALE: 3/4" = 1'-0"

S-7

New Service Platform
Oxford Heights Comm. Centre
359 Dowling Ave East
Winnipeg MB R2C 3M4



GC ENGINEERING LTD.
675 ELM ST.
WINNIPEG MB. R3M 3N8
PH. 793-3948
EMAIL CALGRAY@LIVE.CA