



WATER SERVICE INFORMATION					
ADDRESS	SIZE(mm) & TYPE (STREET)	SIZE(mm) & TYPE (PROP.)	SHORT & LONG MEASUREMENT	CORP. LOCATION	REMARKS
2 SOUTHWALK BAY RESIDENTIAL	20 PB	20	5.05 SSL CHARING CROSS	0.6 S S/C	RENEW TO E W/20 COPPER
3 SOUTHWALK BAY RESIDENTIAL	20 PB	20	6.48 SSL CHARING CROSS	0.8 S S/C	RENEW TO E W/20 COPPER
7 SOUTHWALK BAY RESIDENTIAL	20 PB	20	21.54 SSL CHARING CROSS	0.8 N S/C	RENEW TO E W/20 COPPER
10 SOUTHWALK BAY RESIDENTIAL	20 PB	20	16.88 SSL CHARING CROSS	4.9 S S/C	RENEW TO E W/20 COPPER
15 SOUTHWALK BAY RESIDENTIAL	20 PB	20	48.17 SSL CHARING CROSS	1.1 S S/C	RENEW TO E W/20 COPPER
18 SOUTHWALK BAY RESIDENTIAL	20 PB	20	53.18 SSL CHARING CROSS	5.5 N S/C	RENEW TO E W/20 COPPER
26 SOUTHWALK BAY RESIDENTIAL	20 PB	20	43.96 NNL SOUTHWALK SLEG	3.3 S S/C	RENEW TO E W/20 COPPER
33 SOUTHWALK BAY RESIDENTIAL	20 PB	20	22.49 NNL SOUTHWALK SLEG	0.5 N S/C	RENEW TO E W/20 COPPER
42 SOUTHWALK BAY RESIDENTIAL	20 PB	20	0.41 SNL SOUTHWALK SLEG	0.5 S S/C	RENEW TO E W/20 COPPER
48 SOUTHWALK BAY RESIDENTIAL	20 PB	20	8.41 SNL SOUTHWALK SLEG	6.0 N S/C	RENEW TO E W/20 COPPER
50 SOUTHWALK BAY RESIDENTIAL	20 PB	20	13.83 EWL SOUTHWALK ELEG	9.6 W S/C	RENEW TO E W/20 COPPER
54 SOUTHWALK BAY RESIDENTIAL	20 PB	20	7.11 EWL SOUTHWALK ELEG	7.0 W S/C	RENEW TO E W/20 COPPER
58 SOUTHWALK BAY RESIDENTIAL	20 PB	20	1.28 WWL SOUTHWALK ELEG	0.2 W S/C	RENEW TO E W/20 COPPER
62 SOUTHWALK BAY RESIDENTIAL	20 PB	20	13.81 WWL SOUTHWALK ELEG	0.3 E S/C	RENEW TO E W/20 COPPER
63 SOUTHWALK BAY RESIDENTIAL	20 PB	20	35.87 WWL SOUTHWALK ELEG	2.36 E S/C	RENEW TO E W/20 COPPER
66 SOUTHWALK BAY RESIDENTIAL	20 PB	20	31.37 WWL SOUTHWALK ELEG	3.0 W S/C	RENEW TO E W/20 COPPER
70 SOUTHWALK BAY RESIDENTIAL	20 PB	20	47.77 WWL SOUTHWALK ELEG	0.4 E S/C	RENEW TO E W/20 COPPER
71 SOUTHWALK BAY RESIDENTIAL	20 PB	20	61.18 WWL SOUTHWALK ELEG	0.78 E S/C	RENEW TO E W/20 COPPER
82 SOUTHWALK BAY RESIDENTIAL	20 PB	20	94.40 WWL SOUTHWALK ELEG	6.5 E S/C	RENEW TO E W/20 COPPER
83 SOUTHWALK BAY RESIDENTIAL	20 PB	20	99.92 WWL SOUTHWALK ELEG	2.47 E S/C	RENEW TO E W/20 COPPER
86 SOUTHWALK BAY RESIDENTIAL	20 PB	20	110.64 WWL SOUTHWALK ELEG	1.8 W S/C	RENEW TO E W/20 COPPER
94 SOUTHWALK BAY RESIDENTIAL	20 PB	20	141.92 WWL SOUTHWALK ELEG	3.5 E S/C	RENEW TO E W/20 COPPER
95 SOUTHWALK BAY RESIDENTIAL	20 PB	20	136.67 WWL SOUTHWALK ELEG	0.8 W S/C	RENEW TO E W/20 COPPER
98 SOUTHWALK BAY RESIDENTIAL	20 PB	20	125.21 EEL SOUTHWALK WLEG	3.7 W S/C	RENEW TO E W/20 COPPER
99 SOUTHWALK BAY RESIDENTIAL	20 PB	20	132.75 EEL SOUTHWALK WLEG	1.3 W S/C	RENEW TO E W/20 COPPER
102 SOUTHWALK BAY RESIDENTIAL	20 PB	20	108.25 EEL SOUTHWALK WLEG	0.3 W S/C	RENEW TO E W/20 COPPER
103 SOUTHWALK BAY RESIDENTIAL	20 PB	20	108.25 EEL SOUTHWALK WLEG	0.3 E S/C	RENEW TO E W/20 COPPER
106 SOUTHWALK BAY RESIDENTIAL	20 PB	20	93.91 EEL SOUTHWALK WLEG	1.1 E S/C	RENEW TO E W/20 COPPER
107 SOUTHWALK BAY RESIDENTIAL	20 PB	20	95.55 EEL SOUTHWALK WLEG	0.1 W S/C	RENEW TO E W/20 COPPER
110 SOUTHWALK BAY RESIDENTIAL	20 PB	20	77.58 EEL SOUTHWALK WLEG	2.9 E S/C	RENEW TO E W/20 COPPER
111 SOUTHWALK BAY RESIDENTIAL	20 PB	20	81.65 EEL SOUTHWALK WLEG	0.6 W S/C	RENEW TO E W/20 COPPER
114 SOUTHWALK BAY RESIDENTIAL	20 PB	20	61.65 EEL SOUTHWALK WLEG	4.2 W S/C	RENEW TO E W/20 COPPER
119 SOUTHWALK BAY RESIDENTIAL	20 PB	20	57.03 EEL SOUTHWALK WLEG	1.0 E S/C	RENEW TO E W/20 COPPER
127 SOUTHWALK BAY RESIDENTIAL	20 PB	20	30.96 EEL SOUTHWALK WLEG	OPP S/C	RENEW TO E W/20 COPPER
130 SOUTHWALK BAY RESIDENTIAL	20 PB	20	10.78 WEL SOUTHWALK WLEG	11.7 E S/C	RENEW TO E W/20 COPPER
131 SOUTHWALK BAY RESIDENTIAL	20 PB	20	19.43 EEL SOUTHWALK WLEG	0.9 W S/C	RENEW TO E W/20 COPPER
134 SOUTHWALK BAY RESIDENTIAL	20 PB	20	11.62 SNL SOUTHWALK SLEG	17.3 E S/C	RENEW TO E W/20 COPPER
142 SOUTHWALK BAY RESIDENTIAL	20 PB	20	49.97 SSL CHARING CROSS	2.5 S S/C	RENEW TO E W/20 COPPER
146 SOUTHWALK BAY RESIDENTIAL	20 PB	20	35.85 SSL CHARING CROSS	3.0 S S/C	RENEW TO E W/20 COPPER
150 SOUTHWALK BAY RESIDENTIAL	20 PB	20	20.91 SSL CHARING CROSS	3.1 S S/C	RENEW TO E W/20 COPPER
154 SOUTHWALK BAY RESIDENTIAL	20 PB	20	4.59 SSL CHARING CROSS	4.2 S S/C	RENEW TO E W/20 COPPER

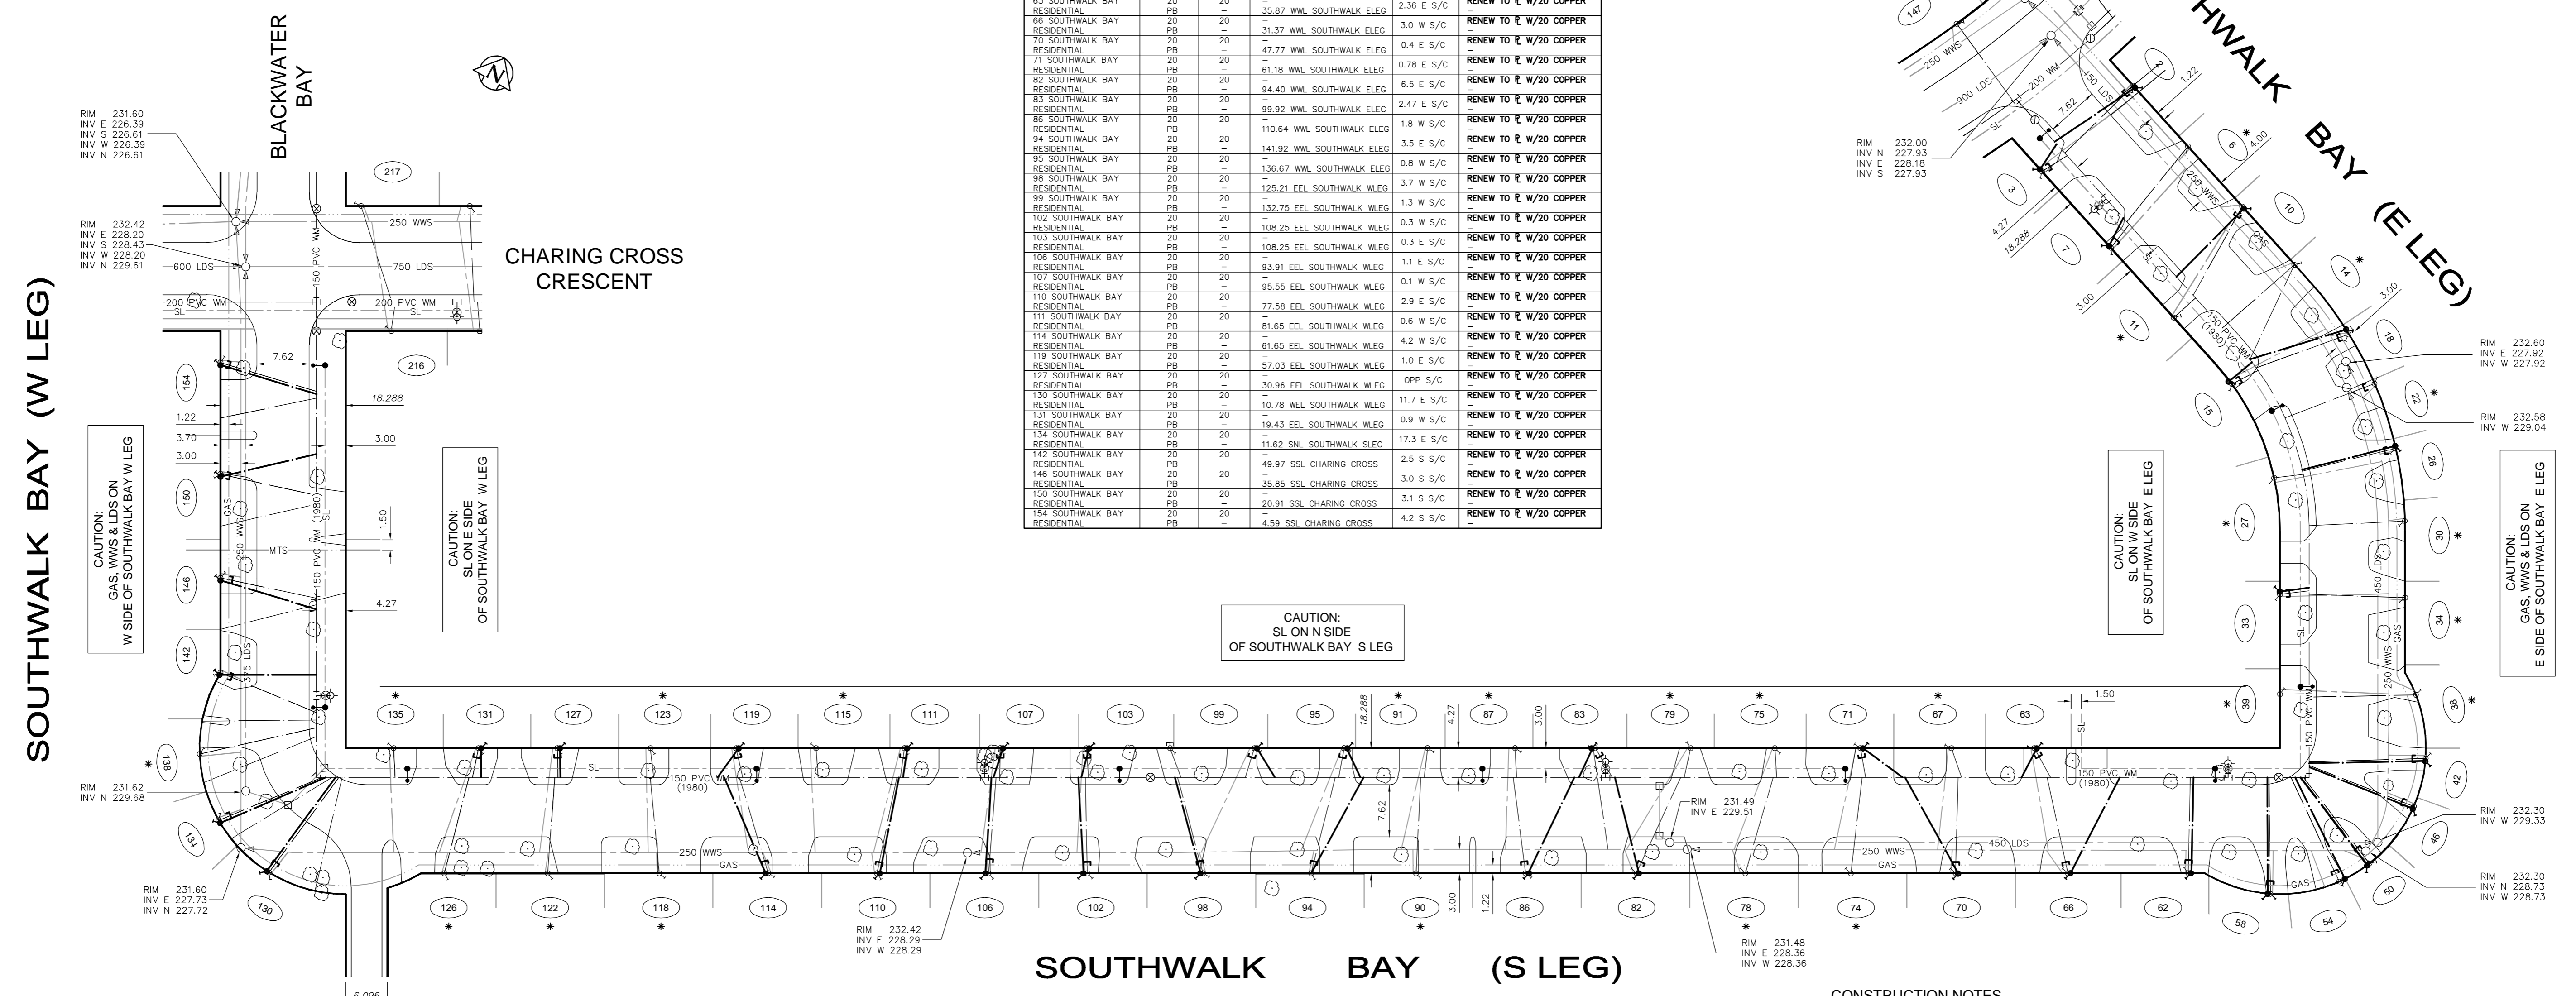

- CONSTRUCTION NOTES**
- CONFIRM LOCATION OF ALL SERVICES IN THE FIELD.
 - CONNECT ALL NEW SERVICES AT EXISTING CORP. LOCATIONS UNLESS OTHERWISE NOTED OR AS DIRECTED BY THE CONTRACT ADMINISTRATOR.
 - * INDICATES SERVICE HAS BEEN PREVIOUSLY RENEWED

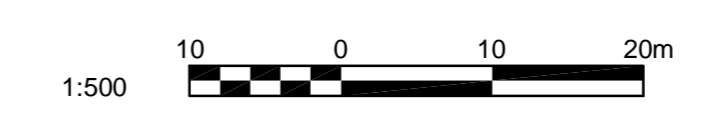

APEGM
Certificate of Authorization
Wardrop Engineering Inc.
No. 195 Expiry: April 30, 2011

EXISTING	LEGEND-PLAN	PROPOSED	EXISTING	LEGEND-PLAN	PROPOSED	EXISTING	LEGEND-PLAN	PROPOSED
150 WM	WATERMAIN	---	TEE	+	TREE	+		
400 FM	FEEDERMAIN	---	CURB STOP	+	LEGAL DIMENSION	15.240		
300 LDS	LAND DRAINAGE SEWER	---	PLUG	+	SURVEY BAR	+		
250 WWS	WASTEWATER SEWER	---	MANHOLE	○	TRAFFIC SIGNAL	+		
300 CS	COMBINED SEWER	---	CATCHBASIN	□	GAS	+		
200 FCM	FORCEMAIN	---	CURB INLET	▽	HYDRO	+		
REDUCER	REDUCER	+	ZINC ANODE	+	ASPHALT	+		
HYDRANT	HYDRANT	+	HYDRO POLE	+	CURB	+		
VALVE	VALVE	+	LIGHT STANDARD	+	ADDRESS	66		
BEND	BEND	+	ANCHOR	+	SIGN	+		

LOCATION APPROVED UNDERGROUND STRUCTURES	DATE
SUPV. U/G STRUCTURES COMMITTEE	

NOTE:
LOCATION OF UNDERGROUND STRUCTURES AS SHOWN ARE BASED ON THE BEST INFORMATION AVAILABLE. BUT NO GUARANTEE IS GIVEN THAT ALL EXISTING UTILITIES ARE SHOWN OR THAT THE GIVEN LOCATIONS ARE EXACT. CONFIRMATION OF EXISTENCE AND EXACT LOCATION OF ALL SERVICES MUST BE OBTAINED FROM THE INDIVIDUAL UTILITIES BEFORE PROCEEDING WITH CONSTRUCTION.

B.M. ELEV.	NO.	ISSUED FOR TENDER	DATE	BY
	01	ISSUED FOR TENDER	11.04.21	KJM
	00	ISSUED FOR APPROVAL	11.04.21	KJM
	NO.	REVISIONS	DATE	BY

WARDROP
A TETRA TECH COMPANY

PEOPLE. PASSION. PERFORMANCE.
TRUSTED GLOBALLY

DESIGNED BY: GWC	CHECKED BY: KJM
DRAWN BY: NL	APPROVED BY: GS
HOR. SCALE: 1:500	RELEASED FOR CONSTRUCTION: KAS ZUREK
VERTICAL:	DATE: 2011/04/21

PROVINCE OF MANITOBA
ORIGINAL SIGNED BY
K.J. McRAE
APRIL 21, 2011
REGISTERED PROFESSIONAL ENGINEER

THE CITY OF WINNIPEG
WATER AND WASTE DEPARTMENT

2011 WATER SERVICE REPLACEMENT PROGRAM
CONTRACT 11

SOUTHWALK BAY
SOUTH, WEST AND EAST LEGS

CITY DRAWING NUMBER: D-12398
SHEET 2 OF 2
C0002