

Drawing Title:

Drawing No:

SCD-656

ACCESSIBLE PLAYGROUND RAMP

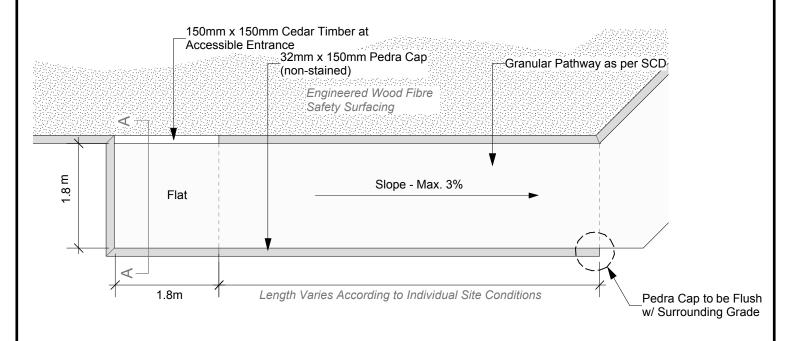

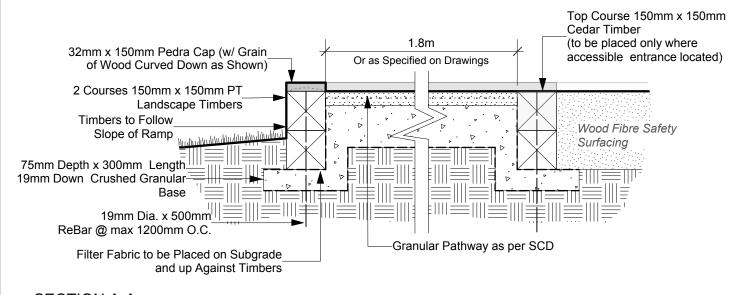

SECTION A-A

Scale: N.T.S.

NOTE: ALL MEASURMENTS ARE IN METERS AND MILLIMETERS

DATE: DEC 2010 SCALE: NTS DRAWN BY: IL The City of Winnipeg
Planning, Property and Development Department
Planning and Land Use Division
Unit 15 - 30 Fort Street, Winnipeg, MB, R3C 4X5

