


2	Section B
L-PG-7	Scale: 1:20

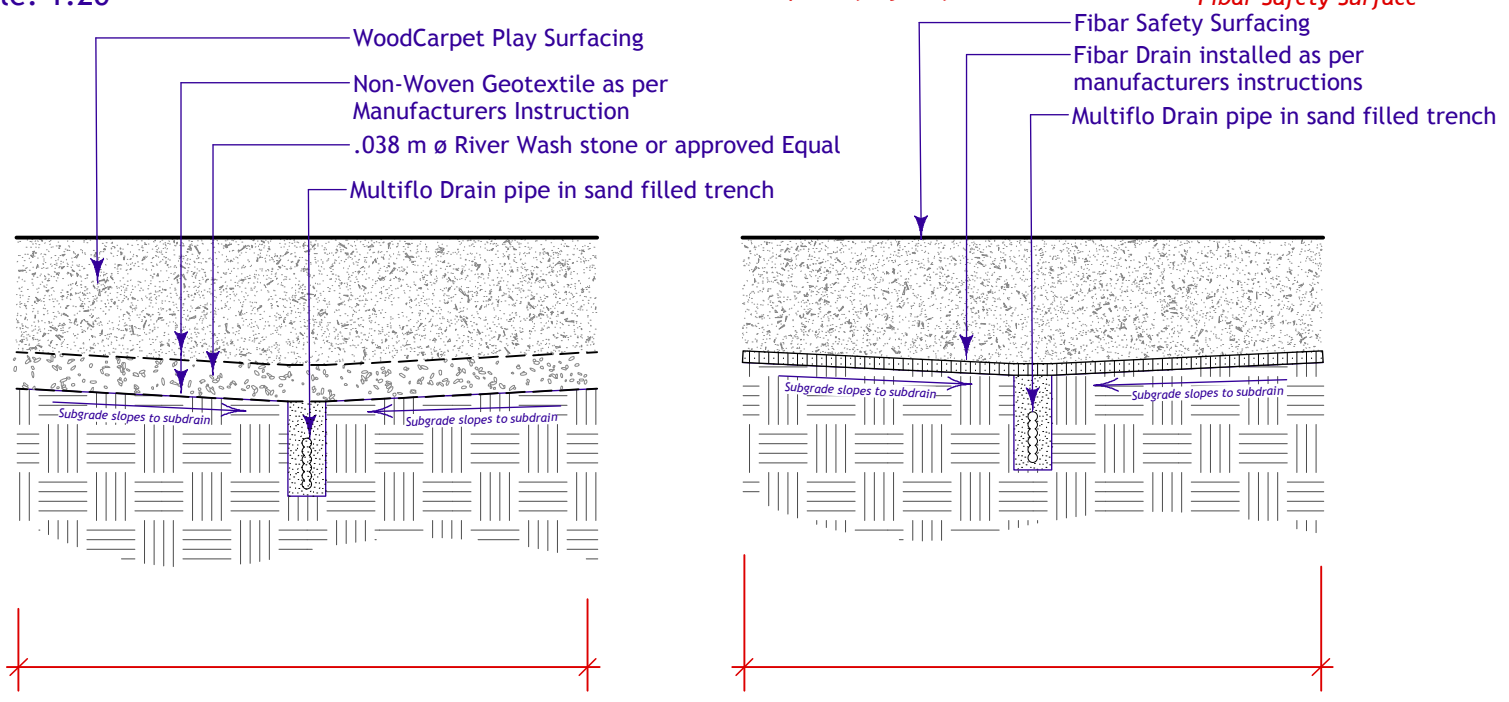

3	Section A	WoodCarpet Safety Surface
L-PG-7	Scale: 1:20	

B 4/14/11 For Bid Opportunity

No.	Date	Issue Notes

Drawing No.