


publication - 11 (metric)
 sheet size - Super A1 24 x 36 in
 CAD File Name: mup-landscape-working-current.dwg

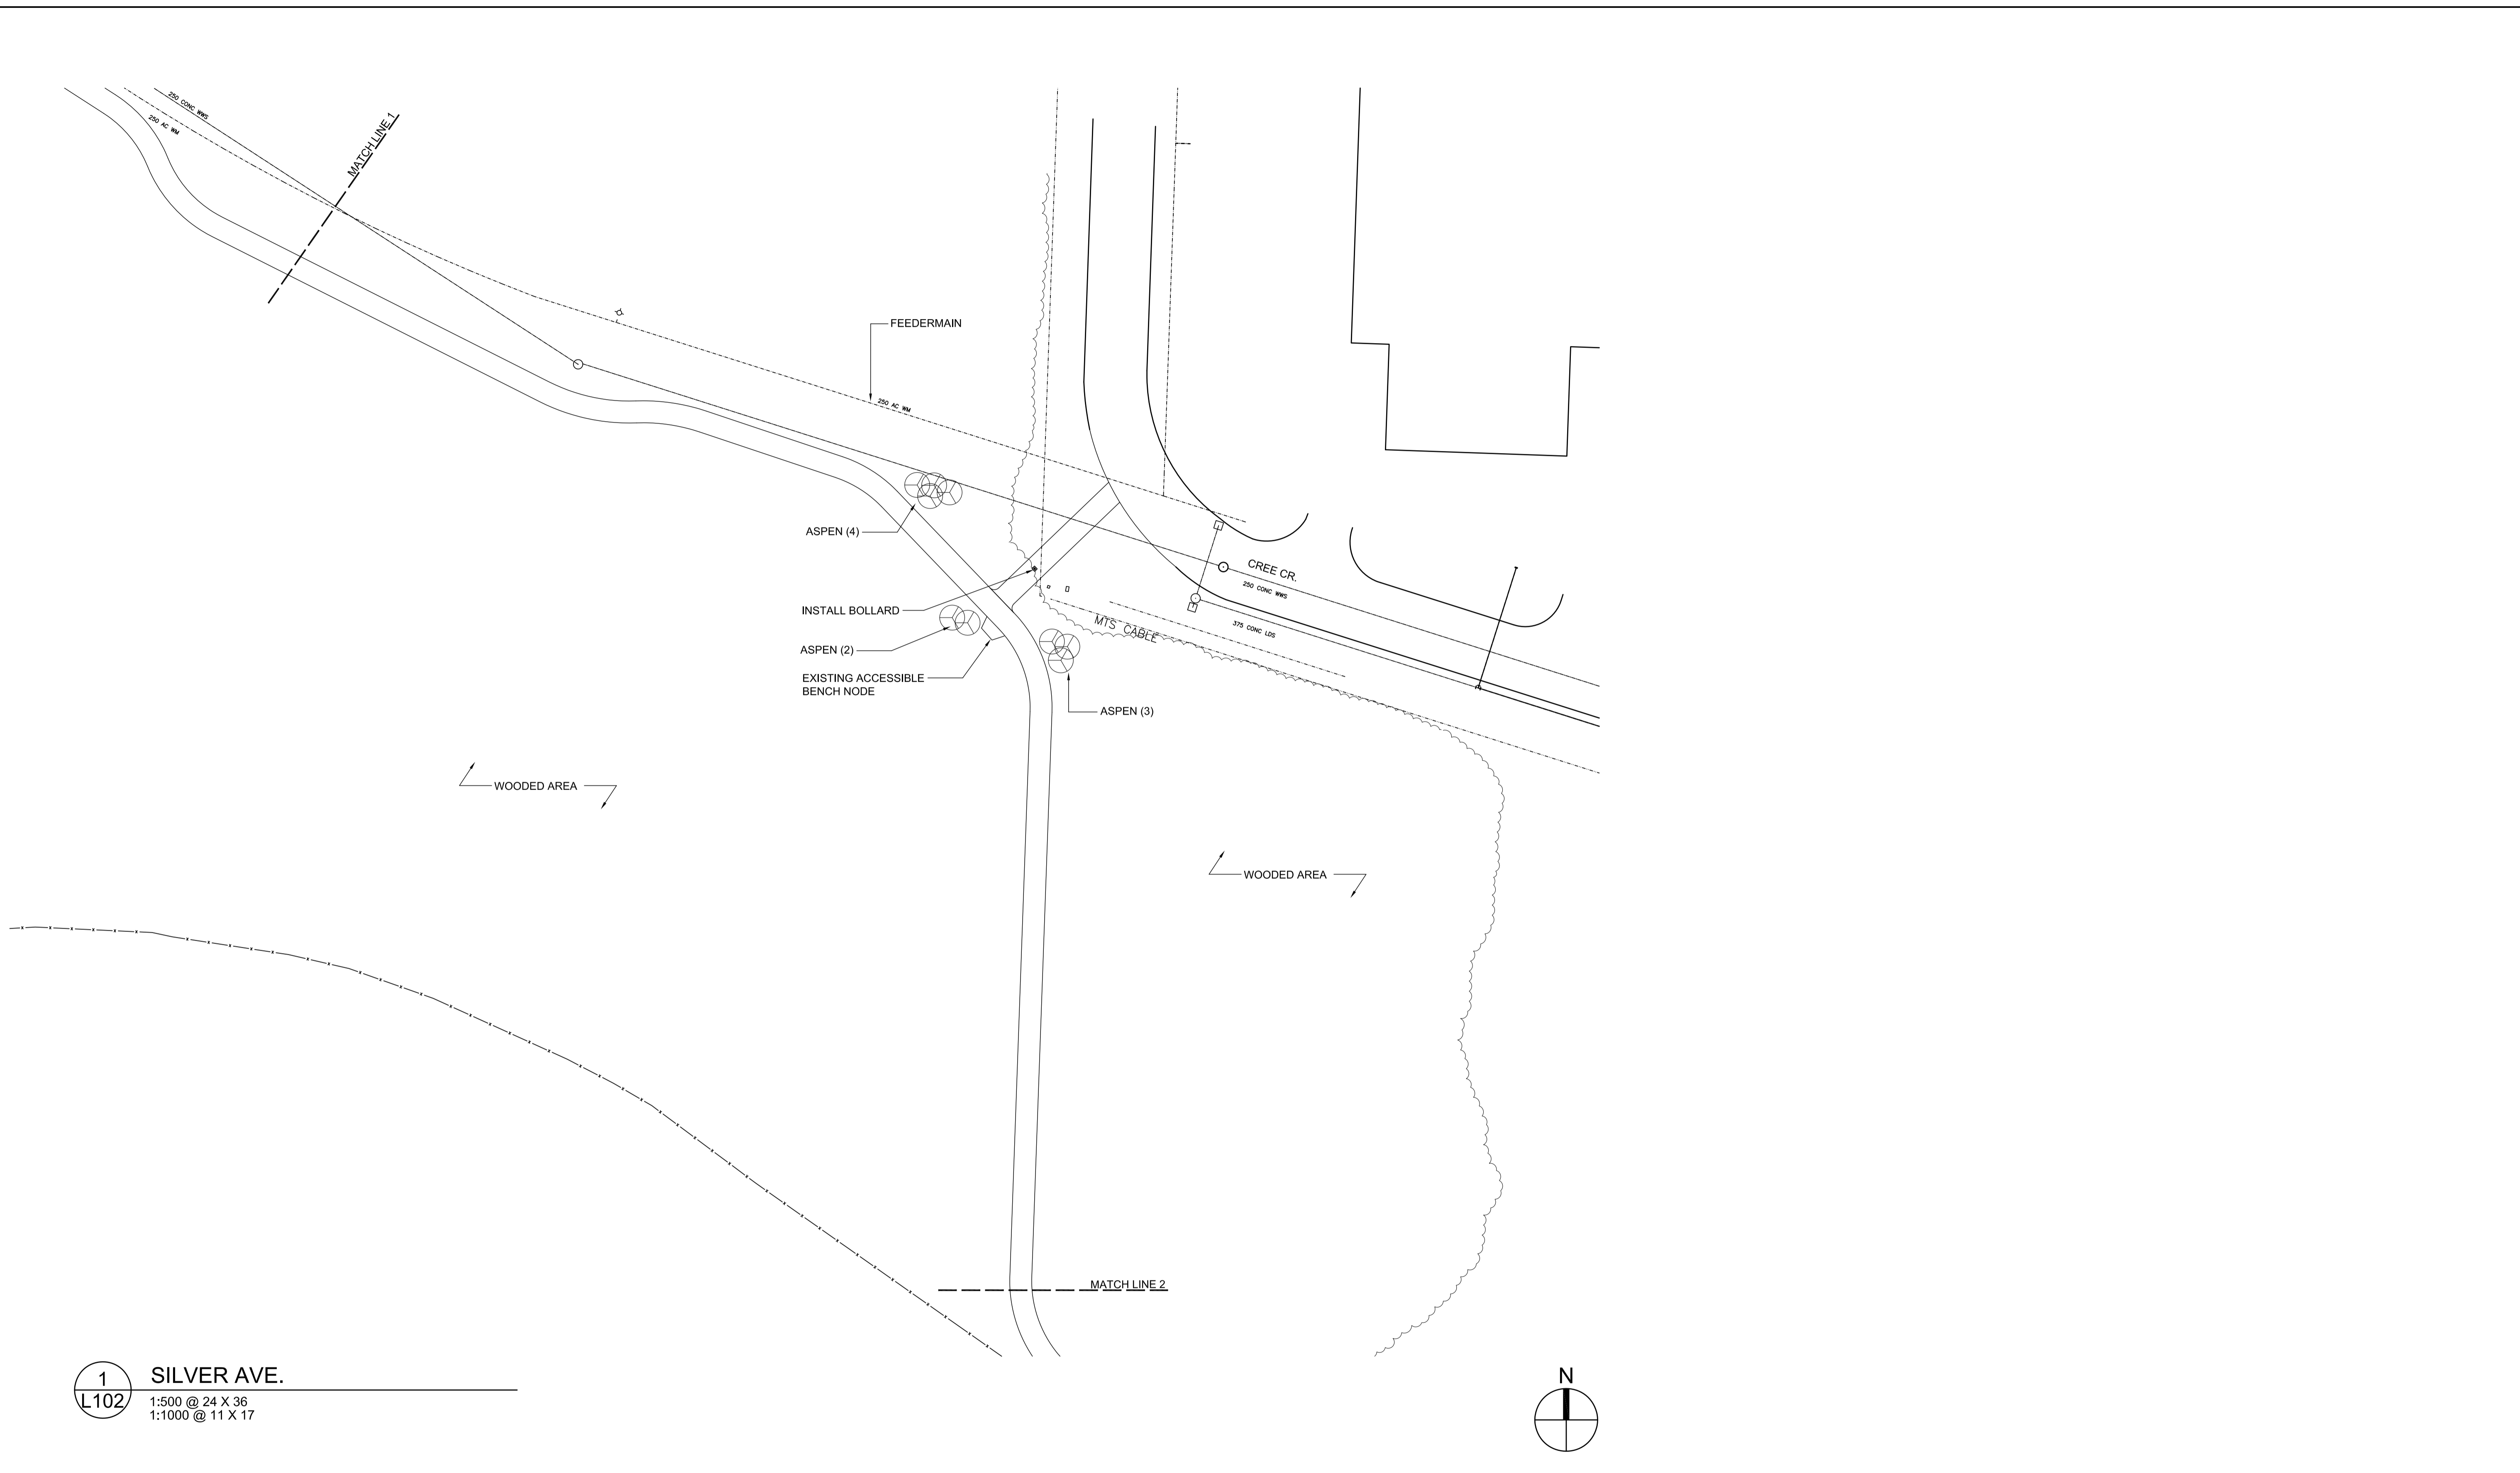


NOTES:
 1) PLACEMENT OF BOLLARDS, TREES AND BENCH NODES TO BE APPROVED BY CONTRACT ADMINISTRATOR PRIOR TO COMMENCING WORK
 2) LOCATION OF UNDERGROUND STRUCTURES AS SHOWN ARE BASED ON THE BEST INFORMATION AVAILABLE BUT NO GUARANTEE IS GIVEN THAT ALL EXISTING UTILITIES ARE SHOWN OR THAT THE GIVEN LOCATIONS ARE EXACT. CONFIRMATION OF EXISTENCE AND EXACT LOCATION OF ALL SERVICES MUST BE OBTAINED FROM THE INDIVIDUAL UTILITIES BEFORE PROCEEDING WITH CONSTRUCTION.

REV	YY / MM / DD	DESCRIPTION	BY
RD	06/05/2011	ISSUED FOR TENDER	BS

A. SECTION LETTER OR DETAIL NUMBER, B. DRAWING WHERE SECTION OR DETAIL IS DRAWN,
 OR
 DRAWING WHERE SECTION OR DETAIL IS INDICATED,
 --- SECTION OR DETAIL SHOWN ON SAME DRAWING.

A
 B

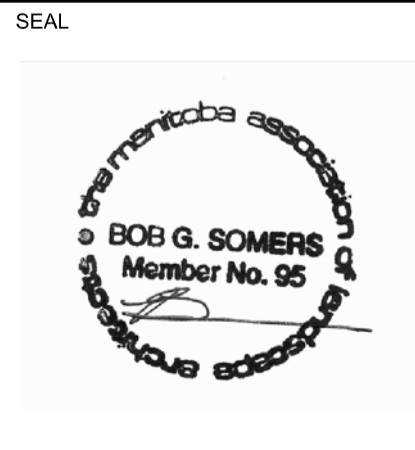

CLIENT
THE CITY OF WINNIPEG
 PUBLIC WORKS DEPARTMENT
 TRANSPORTATION ENGINEERING DIVISION

SCATLIFF+MILLER+MURRAY Inc.
 TEL 204 927-3444 8-136 MARKET AVENUE
 FAX 204 927-3443 WINNIPEG, MB, CANADA

PROJECT 2010 ACTIVE TRANSPORTATION INFRASTRUCTURE STIMULUS PROGRAM			
TITLE SILVER AVE. MATCH LINE 1 TO MATCH LINE 2			
DESIGN BS/MB	DRAWN MB	DATE - Y / M / D 2011/05/05	SCALE AS NOTED
CHECKED BS	APPROVED BS	PROJECT NO. 9061	DRAWING NO. L102