




**David Wagner Associates Inc.**  
4 - 430 River Avenue Winnipeg, Manitoba, R3L 0C6 (204) 452-2426

LANDSCAPE ARCHITECTURE • URBAN DESIGN • GOLF COURSE ARCHITECTURE

NOTES  
Location of underground structures as shown are based on the best information available but no guarantee is given that all existing utilities are shown or that the given locations are exact. Confirmation of existence and exact location of all services must be obtained from the individual utilities before proceeding with construction.

DO NOT SCALE - DRAWING PLOT MAY NOT BE AT 100%

Property Line

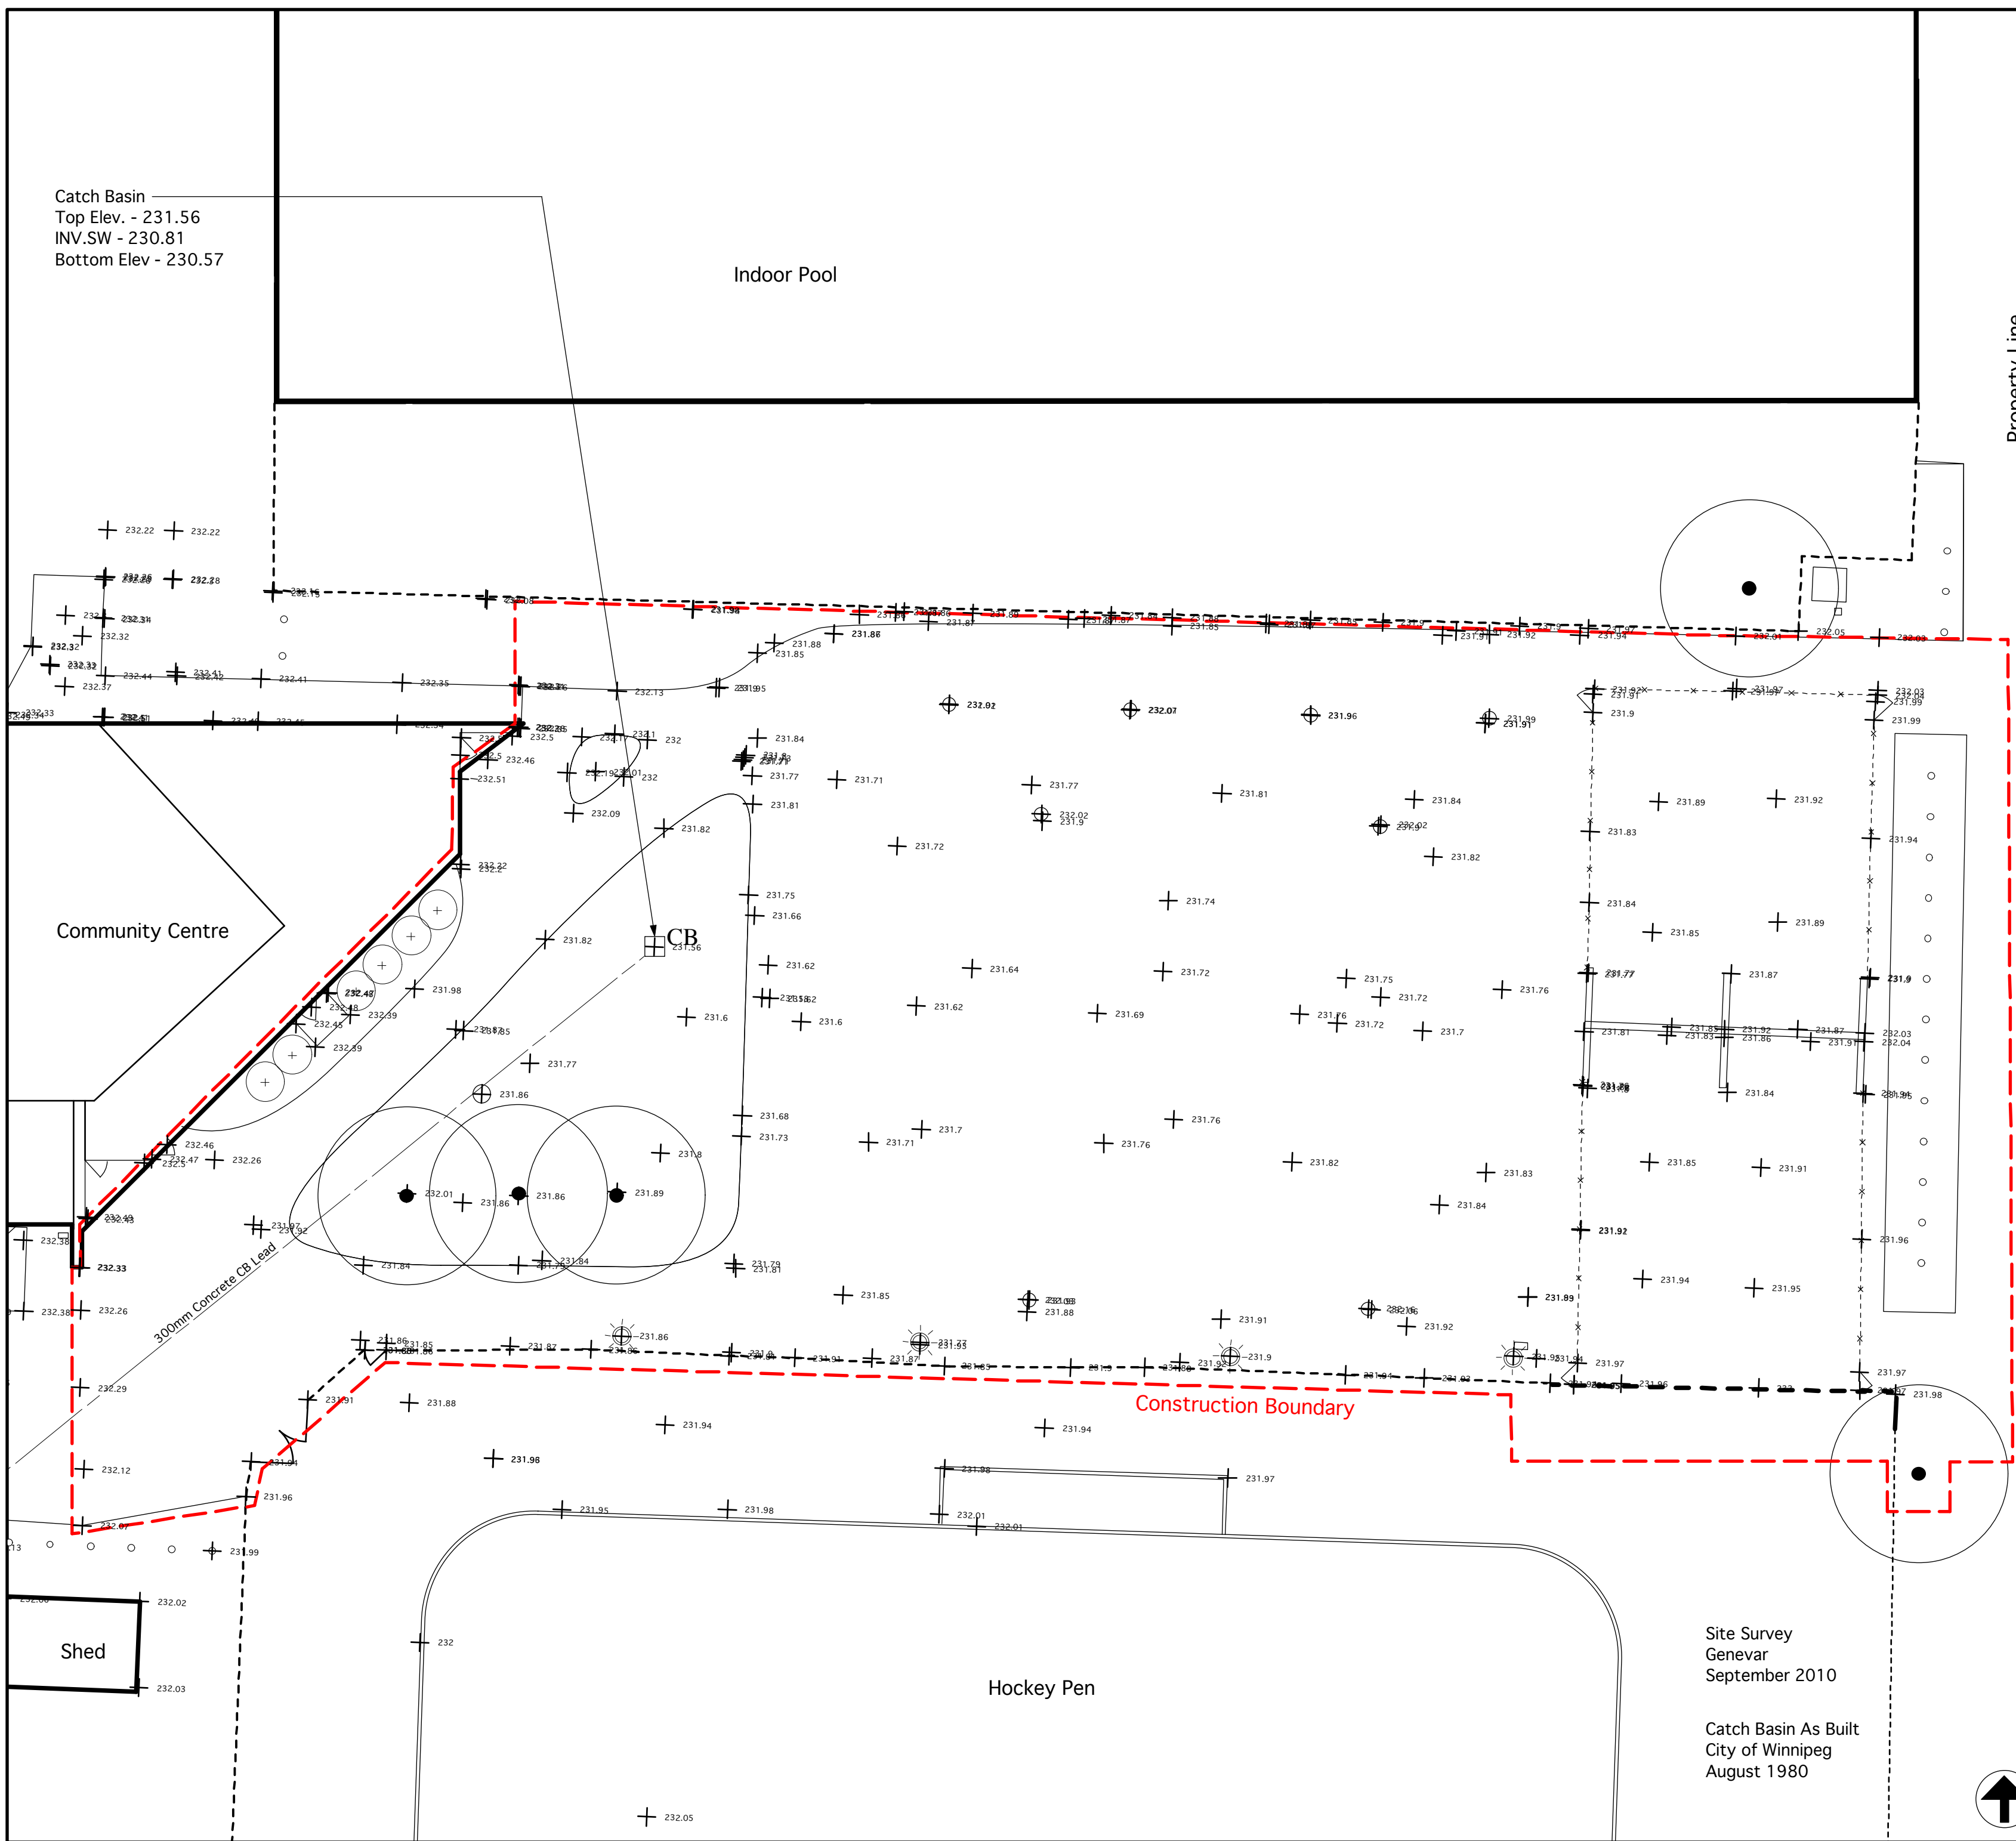

RELEASED FOR CONSTRUCTION		DATE: XX Month, 20XX
8		
7		
6		
5		
4		
3		
2		
1		
NO.	REVISION	DATE BY



PROJECT

**BCI II - OLD KILDONAN WARD  
RENOVATION OF SPORT COURTS**

DRAWN BY	CL/LLW	DATE	June 16, 2011
APPROVED BY	Approved By	SCALE	1:200 Metric
DRAWING TITLE			

**MAPLES SITE  
SURVEY PLAN**

Site Survey  
Genevar  
September 2010

Catch Basin As Built  
City of Winnipeg  
August 1980

PROJECT NO.	SHEET NO.	REVISION NO.
1017_M	L1	0

