
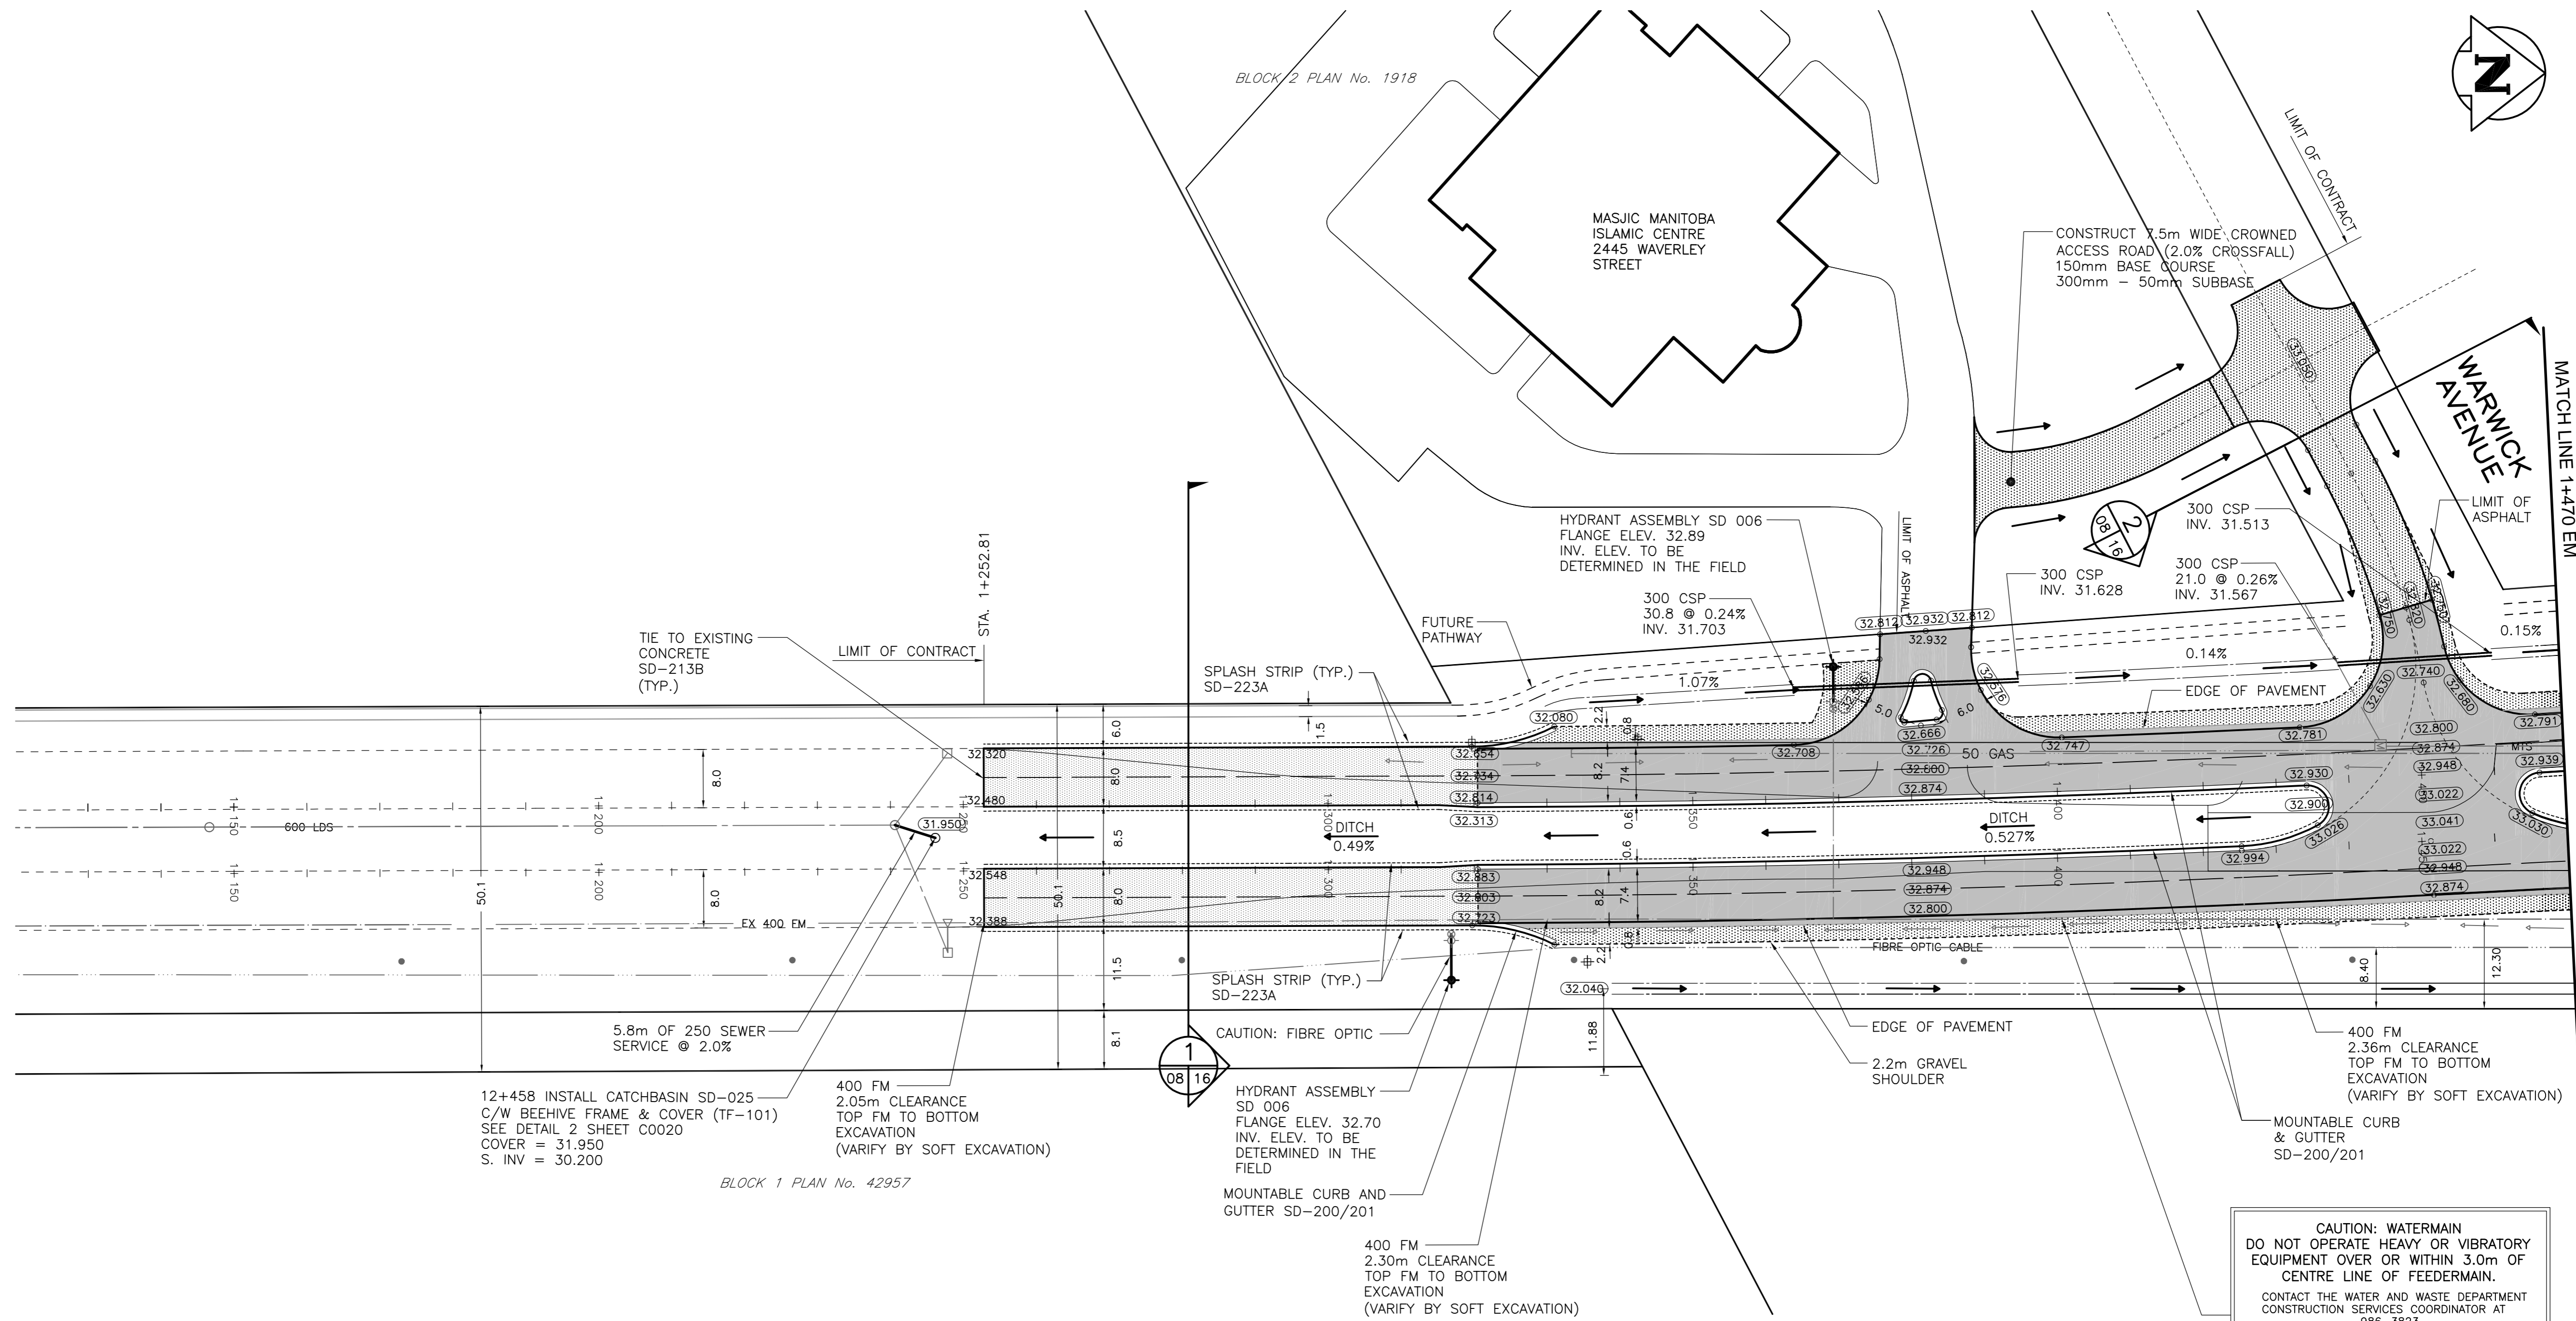
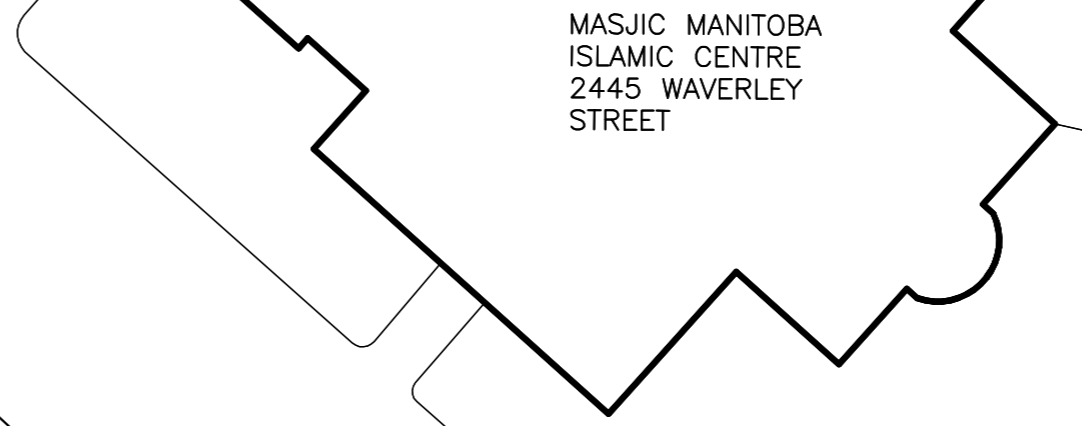


BLOCK 2 PLAN No. 1918

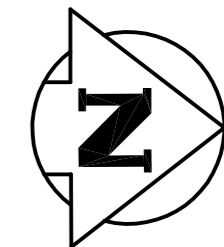

WAVERLEY STREET

12+458 INSTALL CATCHBASIN SD-025
C/W BEEHIVE FRAME & COVER (TF-101)
SEE DETAIL 2 SHEET C0020
COVER = 31.950
S. INV = 30.200

BLOCK 1 PLAN No. 42957

400 FM
2.05m CLEARANCE
TOP FM TO BOTTOM
EXCAVATION
(VERIFY BY SOFT EXCAVATION)

HYDRANT ASSEMBLY
SD 006
FLANGE ELEV. 32.70
INV. ELEV. TO BE
DETERMINED IN THE
FIELD

MOUNTABLE CURB AND
GUTTER SD-200/201

400 FM
2.30m CLEARANCE
TOP FM TO BOTTOM
EXCAVATION
(VERIFY BY SOFT EXCAVATION)

CAUTION: WATERMAIN
DO NOT OPERATE HEAVY OR VIBRATORY
EQUIPMENT OVER OR WITHIN 3.0m OF
CENTRE LINE OF FEEDERMAIN.
CONTACT THE WATER AND WASTE DEPARTMENT
CONSTRUCTION SERVICES COORDINATOR AT
986-3823
A MINIMUM OF SEVEN DAYS PRIOR TO
CROSSING OR WORKING ADJACENT TO
FEEDERMAINS TO ARRANGE FOR INSPECTION.
EXPOSE AQUEDUCT OR FEEDERMAIN BY HYDRO
VACUUM OR OTHER SOFT DIG METHODS TO
CONFIRM DEPTH AND ALIGNMENT OF PIPE.



EXISTING	LEGEND-PLAN	PROPOSED	EXISTING	LEGEND-PLAN	PROPOSED	EXISTING	LEGEND-PLAN	PROPOSED
150 WM	WATERMAIN	150 WM	TEE	TEE	15.240	LEGAL DIMENSION		
400 FM	FEEDERMAIN	400 FM	CURB STOP			SURVEY BAR		
300 LDS	LAND DRAINAGE SEWER	300 LDS	PLUG			GAS		
250 WWS	WASTEWATER SEWER	250 WWS	MANHOLE			HYDRO		
300 CS	COMBINED SEWER	300 CS	CATCHBASIN			MTS		
200 FCM	FORCEMAIN	200 FCM	CURB INLET			DITCH		
	JUNCTIONS		ADDRESS			CULVERT		
	HYDRANT		HYDRO POLE			GRANULAR		
	VALVE		LIGHT STANDARD			CONCRETE		
	BEND		RAMP CURB			ASPHALT		

LOCATION APPROVED UNDERGROUND STRUCTURES

SUPV. U/G STRUCTURES DATE COMMITTEE

NOTE:
LOCATION OF UNDERGROUND STRUCTURES AS SHOWN ARE BASED ON THE BEST INFORMATION AVAILABLE. BUT NO GUARANTEE IS GIVEN THAT ALL EXISTING UTILITIES ARE SHOWN OR THAT THE GIVEN LOCATIONS ARE EXACT. CONFIRMATION OF EXISTENCE AND EXACT LOCATION OF ALL SERVICES MUST BE OBTAINED FROM THE INDIVIDUAL UTILITIES BEFORE PROCEEDING WITH CONSTRUCTION.

B.M.	CITY OF WINNIPEG 82-024	ELEV.	232.259m
B	ADDENDUM No.1 - GENERAL REVISIONS	11.05.24	BDK
A	ISSUED FOR TENDER	11.05.13	BDK
NO.	REVISIONS	DATE	BY

DESIGNED BY	GC/BGD	CHECKED BY	
DRAWN BY	GP	APPROVED BY	
HOR. SCALE:	1 : 500	RELEASED FOR CONSTRUCTION	
VERTICAL:		DATE	11.04.13

PRELIMINARY DRAWING

NOT TO BE USED FOR CONSTRUCTION

CONSULTANT DRAWING NO. 0800040100-DWG-C0001-00

THE CITY OF WINNIPEG

Waverley
WAVERLEY STREET
TWINNING AND ASSOCIATED WORKS

CITY DRAWING NUMBER
SHEET 8 OF 22
C0008

WAVERLEY STREET PLAN
188m SOUTH OF S LIMIT OF WARWICK AVE
TO 30m NORTH OF S LIMIT OF WARWICK AVE

SEE DRAWING C0009

MATCH LINE 1+470 EM