


PROPOSED SOUTH BOUND LANES

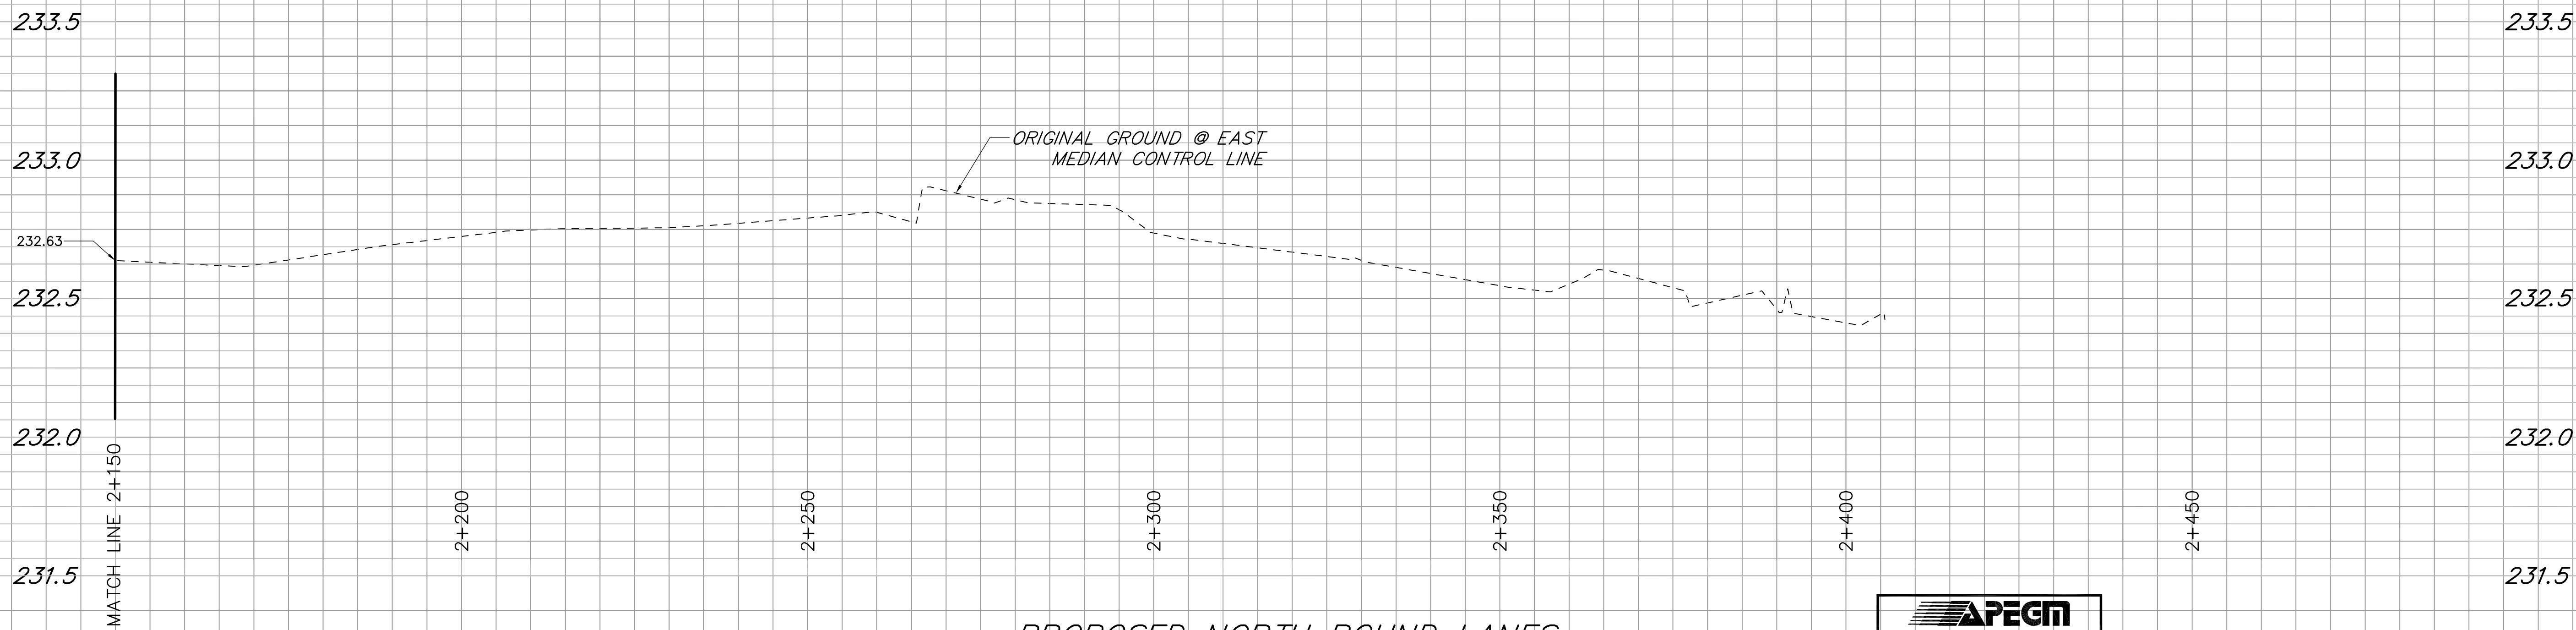

PROPOSED NORTH BOUND LANES

**APEGM**  
 Certificate of Authorization  
 Wardrop Engineering Inc.  
 No. 195 Expiry: April 30, 2012

150 WM	WATERMAIN	150 WM	150 WM	TEE	15.240	LEGAL DIMENSION
400 FM	FEEDERMAIN	400 FM	400 FM	CURB STOP		SURVEY BAR
300 LDS	LAND DRAINAGE SEWER	300 LDS	300 LDS	PLUG		COMMUNITY MAIL BOX
250 WWS	WASTEWATER SEWER	250 WWS	250 WWS	MANHOLE		GAS
300 CS	COMBINED SEWER	300 CS	300 CS	CATCHBASIN		HYDRO
200 FCM	FORCEMAIN	200 FCM	200 FCM	CURB INLET		MTS
	JUNCTIONS			ADDRESS		DITCH
	HYDRANT			HYDRO POLE		CULVERT
	VALVE			LIGHT STANDARD		CONCRETE
	BEND			RAMP CURB		ASPHALT
EXISTING	LEGEND-PLAN	PROPOSED	EXISTING	LEGEND-PLAN	PROPOSED	EXISTING

LOCATION APPROVED UNDERGROUND STRUCTURES

SUPV. U/G STRUCTURES DATE COMMITTEE

NOTE:  
 LOCATION OF UNDERGROUND STRUCTURES AS SHOWN ARE BASED ON THE BEST INFORMATION AVAILABLE. BUT NO GUARANTEE IS GIVEN THAT ALL EXISTING UTILITIES ARE SHOWN OR THAT THE GIVEN LOCATIONS ARE EXACT. CONFIRMATION OF EXISTENCE AND EXACT LOCATION OF ALL SERVICES MUST BE OBTAINED FROM THE INDIVIDUAL UTILITIES BEFORE PROCEEDING WITH CONSTRUCTION.

B.M. CITY OF WINNIPEG 82-024	ELEV. 232.259m			
A	ISSUED FOR TENDER	11.05.13	DATE	BY
NO.	REVISIONS			

**WARDROP** PEOPLE, PASSION, PERFORMANCE. TRUSTED GLOBALLY

DESIGNED BY GC/BGD CHECKED BY

DRAWN BY GP APPROVED BY

HOR. SCALE: 1 : 500 RELEASED FOR CONSTRUCTION

VERTICAL: 1 : 80

DATE 11.04.13

**PRELIMINARY DRAWING**

NOT TO BE USED FOR CONSTRUCTION

CONSULTANT DRAWING NO. 0800040100-DWG-C0001-00

**THE CITY OF WINNIPEG**

Waverley Street  
 TWINNING AND ASSOCIATED WORKS

WAVERLEY STREET PROFILES  
 160m NORTH OF N LIMIT OF FORMY AVE  
 TO 123m NORTH OF N LIMIT OF ALBRIGHT RD

CITY DRAWING NUMBER  
 SHEET 15 OF 19  
 C0015