


1 WAYERLEY STREET TYPICAL SECTION
 HORZ. 1:150 VERT. 1:50

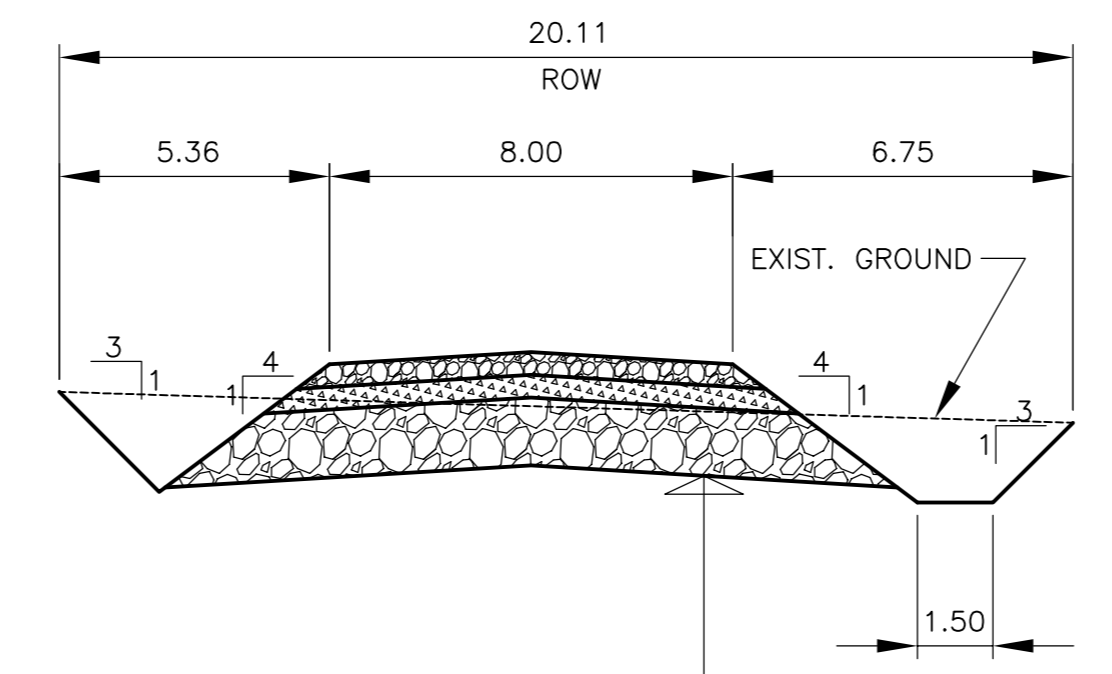

150 GRANULAR
 150 BASE (50 DOWN LIMESTONE)
 450 SUBBASE (150 DOWN LIMESTONE)
 GEOTEXTILE
 COMPACTED SUBGRADE

2 WARWICK AVENUE TYPICAL SECTION
 HORZ. 1:150 VERT. 1:50

| | | | | | |
|----------|---------------------|----------|----------------|-------------|--------------------|
| 150 WM | WATERMAIN | 150 WM | TEE | 15.240 | LEGAL DIMENSION |
| 400 FM | FEEDERMAIN | 400 FM | CURB STOP | | SURVEY BAR |
| 300 LDS | LAND DRAINAGE SEWER | 300 LDS | PLUG | | COMMUNITY MAIL BOX |
| 250 WWS | WASTEWATER SEWER | 250 WWS | MANHOLE | | GAS |
| 300 CS | COMBINED SEWER | 300 CS | CATCHBASIN | | HYDRO |
| 200 FCM | FORCEMAIN | 200 FCM | CURB INLET | | MTS |
| | JUNCTIONS | | ADDRESS | | SIDEWALK |
| | HYDRANT | | HYDRO POLE | | CURB |
| | VALVE | | LIGHT STANDARD | | CONCRETE |
| | BEND | | RAMP CURB | | PAVING STONE |
| EXISTING | LEGEND-PLAN | PROPOSED | EXISTING | LEGEND-PLAN | PROPOSED |

LOCATION APPROVED UNDERGROUND STRUCTURES
 SUPV. U/G STRUCTURES DATE COMMITTEE
 NOTE: LOCATION OF UNDERGROUND STRUCTURES AS SHOWN ARE BASED ON THE BEST INFORMATION AVAILABLE... BUT NO GUARANTEE IS GIVEN THAT ALL EXISTING UTILITIES ARE SHOWN OR THAT THE GIVEN LOCATIONS ARE EXACT. CONFIRMATION OF EXISTENCE AND EXACT LOCATION OF ALL SERVICES MUST BE OBTAINED FROM THE INDIVIDUAL UTILITIES BEFORE PROCEEDING WITH CONSTRUCTION.

| | | | |
|--|-------------------|----------|----|
| B.M. CITY OF WINNIPEG 82-024 ELEV. 232.259m | | | |
| A | ISSUED FOR TENDER | 11.05.13 | |
| NO. | REVISIONS | DATE | BY |

WARDROP Engineering Inc.

| | | | |
|-------------|----------|---------------------------|--|
| DESIGNED BY | BGD | CHECKED BY | |
| DRAWN BY | TRS | APPROVED BY | |
| HOR. SCALE: | 1 : 150 | RELEASED FOR CONSTRUCTION | |
| VERTICAL: | 1 : 50 | | |
| DATE | 09.11.10 | DATE | |

PRELIMINARY DRAWING
 NOT TO BE USED FOR CONSTRUCTION
 CONSULTANT DRAWING NO. 0800040100-DWG-C1009-A

THE CITY OF WINNIPEG
 DEVELOPMENT AGREEMENT No. AG 22/07

WAVERLEY STREET
 TWINNING AND ASSOCIATED WORKS

WAVERLEY STREET
 CROSS-SECTIONS I

CITY DRAWING NUMBER
 SHEET 16 OF 19
C0016