


MULTI-USE PATH & CHAIN LINK FENCE LAYOUT PLAN
SCALE 1:500

- CONSTRUCTION NOTES:**
1. THE CONTRACTOR MUST COMPLY WITH ALL SPECIFICATIONS OUTLINED IN E23 - OPERATING CONSTRAINTS FOR WORK IN CLOSE PROXIMITY TO FEEDERMAINS.
 2. PROPOSED WATERMAIN RENEWAL TO BE COMPLETED BY OTHERS IN JUNE / JULY 2011.
 3. EXIST. ALUMINUM GUARDRAIL TO BE SALVAGED AND DELIVERED TO CITY YARD. IN ACCORDANCE WITH E21

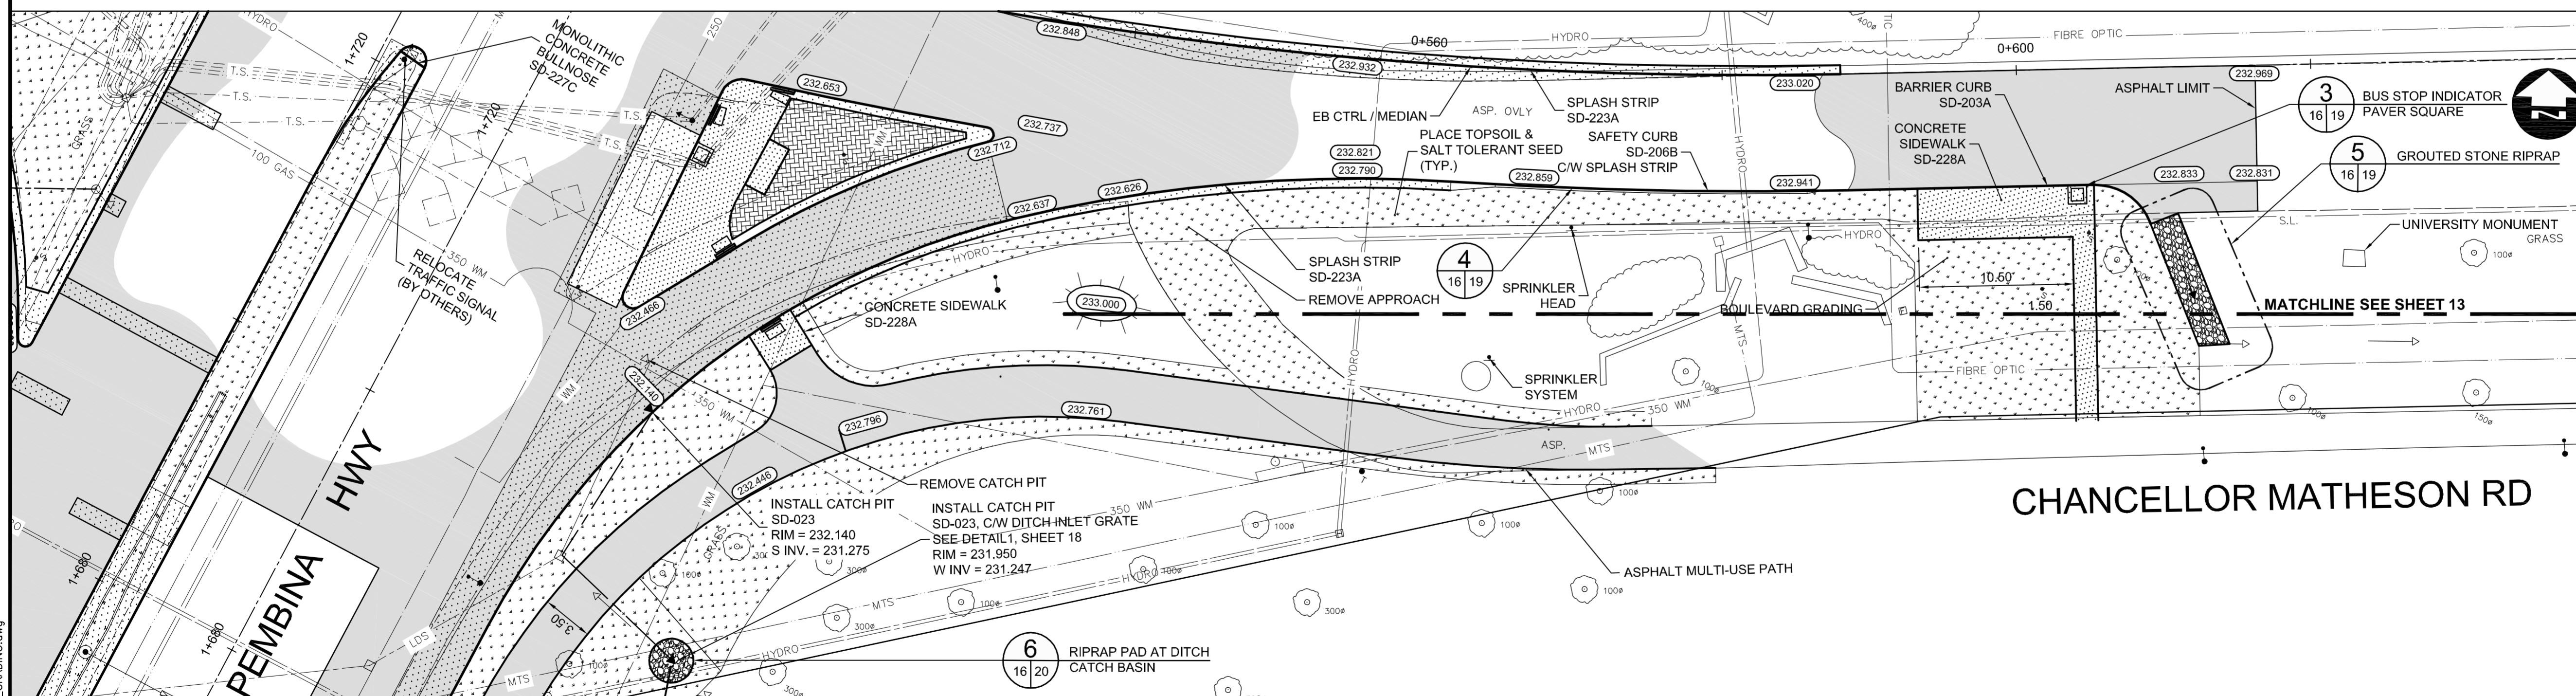

PLAN VIEW OF MULTI-USE PATH
SCALE 1:250

METRIC
WHOLE NUMBERS INDICATE MILLIMETRES
DECIMALIZED NUMBERS INDICATE METRES

- WARNING**
- IF POWER EQUIPMENT OR EXPLOSIVES ARE TO BE USED FOR EXCAVATION ON THIS PROJECT THE CONTRACTOR MUST:
1. NOTIFY THE GAS COMPANY OF THE PROPOSED LOCATION OF EXCAVATION.
 2. TAKE PRECAUTION TO AVOID DAMAGE TO GAS COMPANY INSTALLATIONS SEE PROVINCIAL REGULATION 210/72 FOR DETAILS.
 3. OBTAIN EXCAVATION PERMITS PRIOR TO CONSTRUCTION.

G:\CAD\114587\Contract\Curent\PAVING_AND_GRADING.dwg

150 WM	WATERMAIN	150 WM	HYDRO	HYDRO	HYDRO	150 mm W.M.	WATERMAIN	150 mm W.M.
+	HYDRANT	+	MTS	MTS	MTS	+	HYDRANT	+
+	VALVE	+	MTS	MTS	MTS	+	VALVE	+
300 LDS	LAND DRAINAGE SEWER	300 LDS				300 mm L.D.S.	LAND DRAINAGE SEWER	300 mm L.D.S.
250 WWS	WASTE WATER SEWER	250 WWS				250 mm W.W.S.	WASTE WATER SEWER	250 mm W.W.S.
○	MANHOLE	○				○	MANHOLE	○
□	CATCH BASIN	□				□	CATCH BASIN	□
▽	CURB INLET	▽				▽	CURB INLET	▽
—	JUNCTIONS	—				—	JUNCTIONS	—
—	CULVERT	—				—	CULVERT	—
100 GAS	GAS	100 GAS				100 GAS	GAS	100 GAS
—	EXISTING	—	—	—	—	—	EXISTING	—
—	LEGEND—PLAN	—	—	—	—	—	LEGEND—PLAN	—
—	PROPOSED	—	—	—	—	—	PROPOSED	—
—	EXISTING	—	—	—	—	—	EXISTING	—
—	LEGEND—PLAN	—	—	—	—	—	LEGEND—PLAN	—
—	PROPOSED	—	—	—	—	—	PROPOSED	—
—	EXISTING	—	—	—	—	—	EXISTING	—
—	LEGEND—PROFILE	—	—	—	—	—	LEGEND—PROFILE	—
—	PROPOSED	—	—	—	—	—	PROPOSED	—
—	EXISTING	—	—	—	—	—	EXISTING	—
—	LEGEND—PROFILE	—	—	—	—	—	LEGEND—PROFILE	—
—	PROPOSED	—	—	—	—	—	PROPOSED	—
—	EXISTING	—	—	—	—	—	EXISTING	—

UNDERGROUND STRUCTURES

B.M. 654271 N 5517192.470 E 632610.651
ELEV. 233.084

DESIGNED BY RTP

DRAWN BY PMW

CHECKED BY JNC

APPROVED BY DPK

HOR. SCALE 1:250

VERTICAL

RELEASER FOR CONSTRUCTION ORIGINAL SIGNED BY B. KIBBINS

CONSULTANT PROJECT NUMBER 11-4587

DATE 11/06/23

1 ISSUED FOR TENDER 11/06/23 JNC

NO. REVISIONS DATE BY

DATE

DATE 2011/06/23

DATE 11/06/23

DATE 2011/06/23

DATE 11/06/23

DATE 11/06/23

THE CITY OF WINNIPEG
PUBLIC WORKS DEPARTMENT

DILLON CONSULTING

PROVINCE OF MANITOBA
ORIGINAL STAMPED BY
J.N. CRANG
2011/06/23
REGISTERED PROFESSIONAL ENGINEER

BISON DRIVE & PEMBINA HIGHWAY INTERSECTION IMPROVEMENTS

PAVING AND GRADING
MULTI-USE PATH & CHAIN LINK FENCE PLAN

CITY DRAWING NUMBER P-3327-16

SHEET 16 OF 24

CONSULTANT DRAWING NUMBER