


2	Section B
L-PG-10	Scale: 1:20

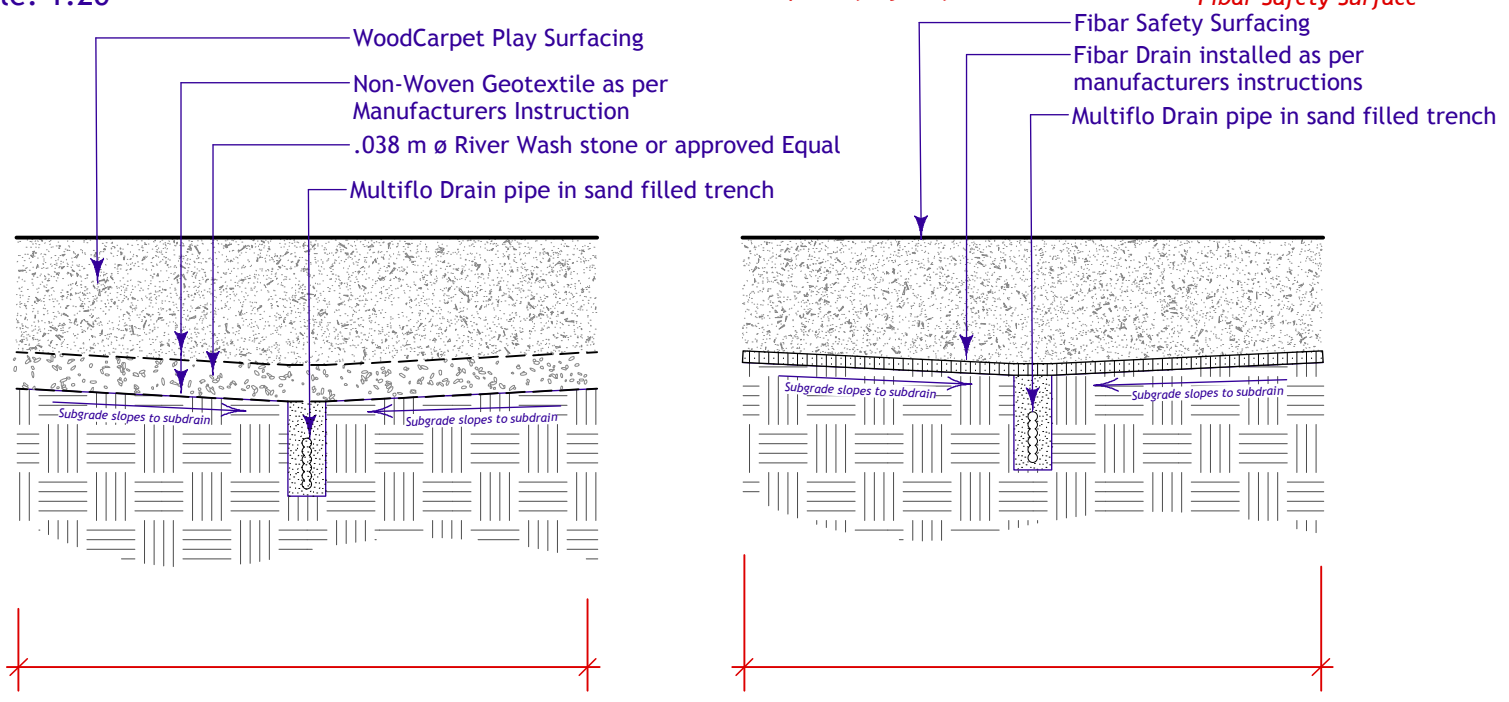

3	Section A
L-PG-10	Scale: 1:20

C 5/10/11 For Bid Opp.

No.	Date	Issue Notes
-----	------	-------------

Drawing No.