


Drawing Title:

# STANDARD DETAIL FOR TREE PLANTING

Drawing No:

## SCD-517

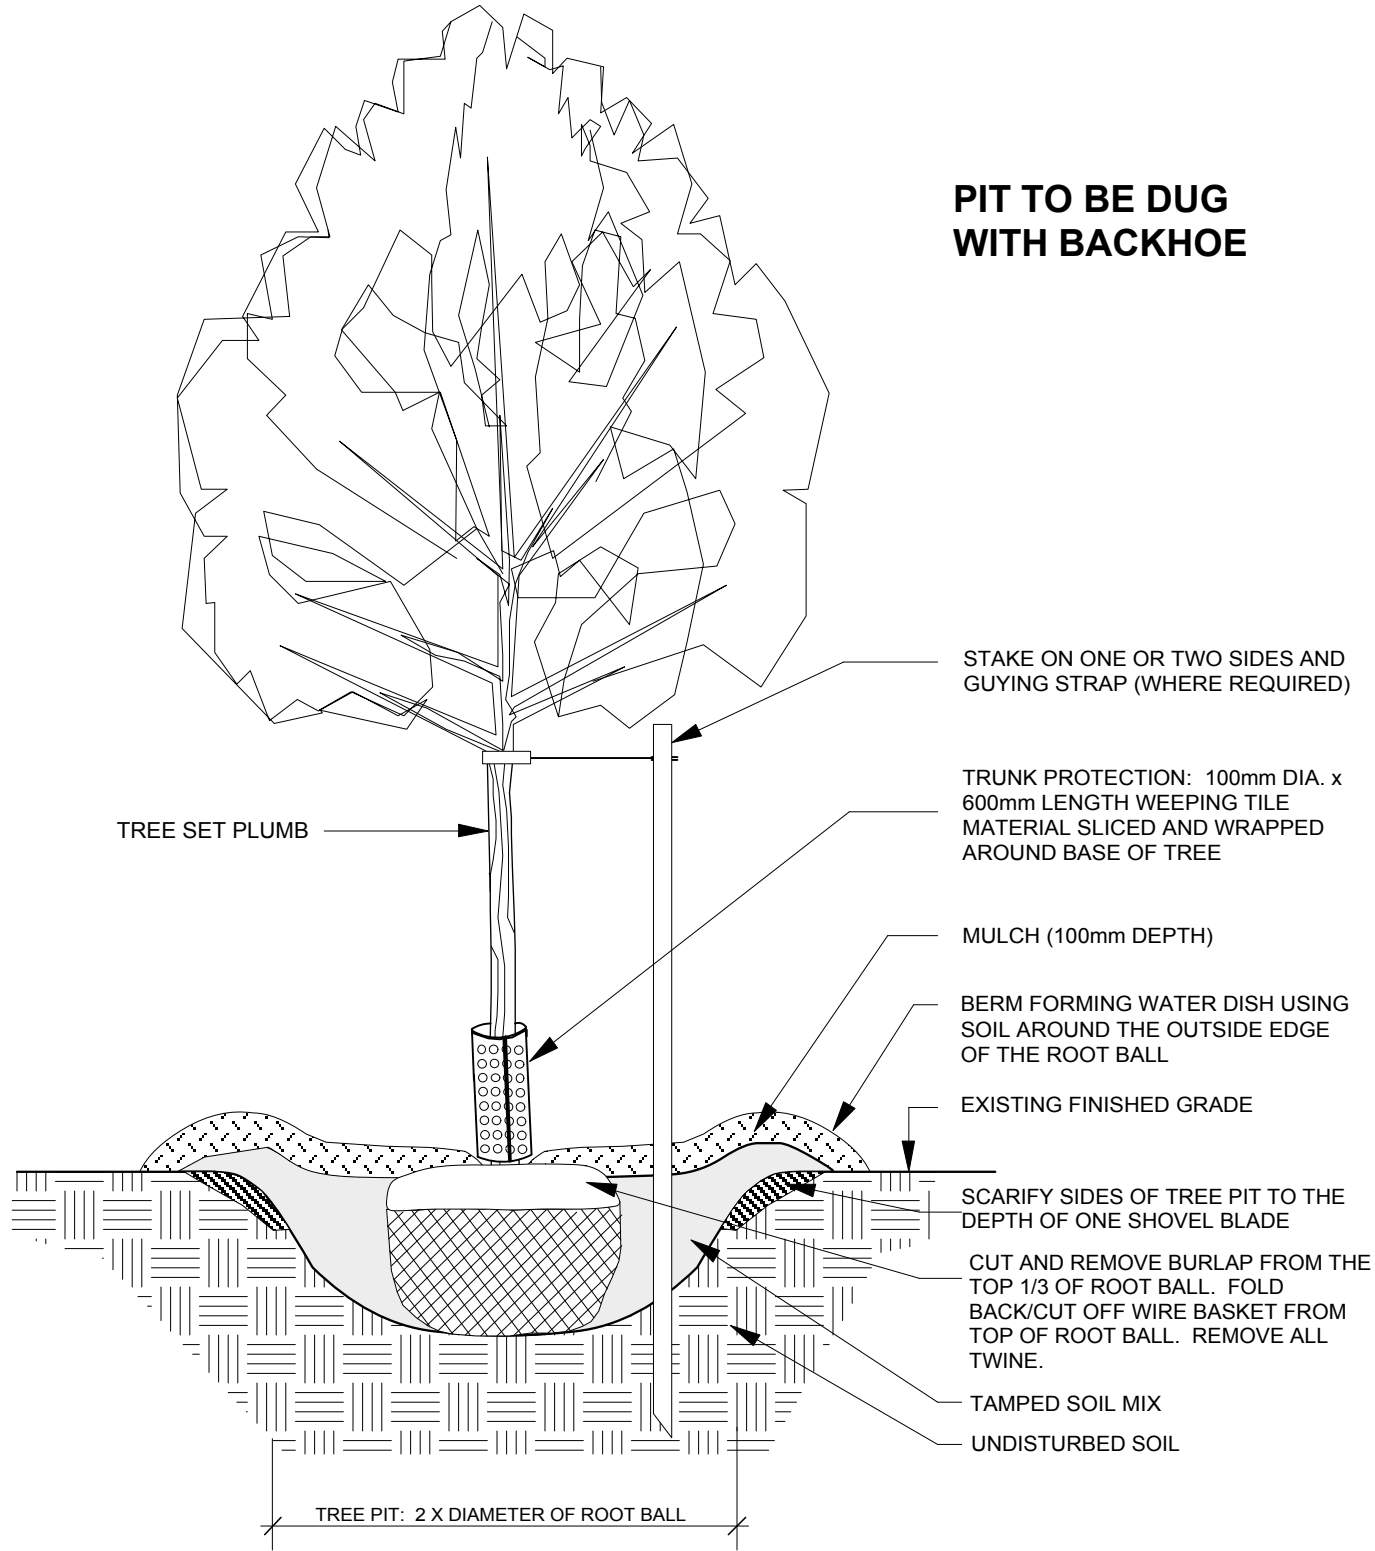

DIMENSIONS SHOWN ARE IN MILLIMETRES UNLESS OTHERWISE SPECIFIED

Urban Forestry Branch December, 2010

DATE: JAN 2011  
SCALE: N.T.S.  
DRAWN BY: SP

The City of Winnipeg  
Planning, Property and Development Department  
Planning and Land Use Division  
Unit 15 - 30 Fort Street, Winnipeg, MB, R3C 4X5

