

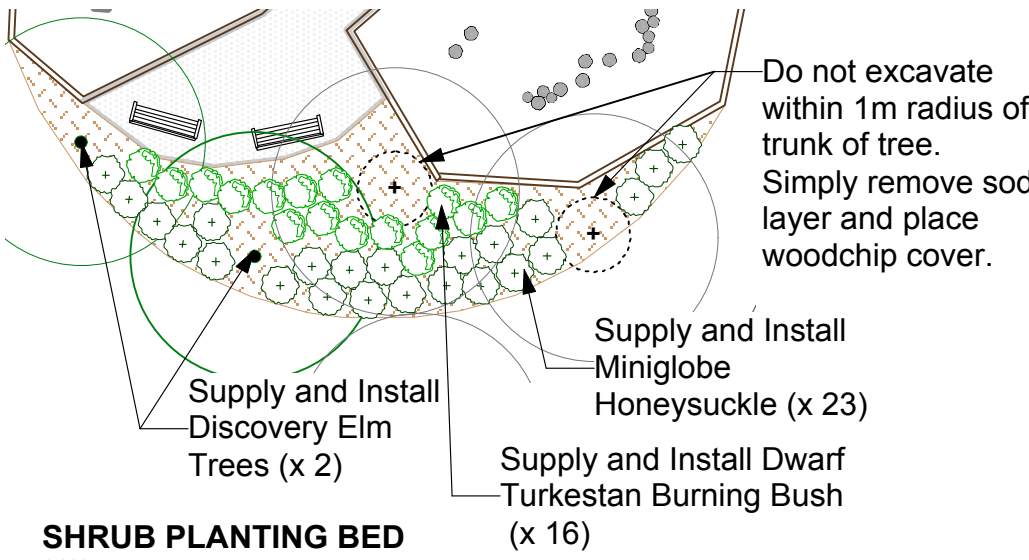
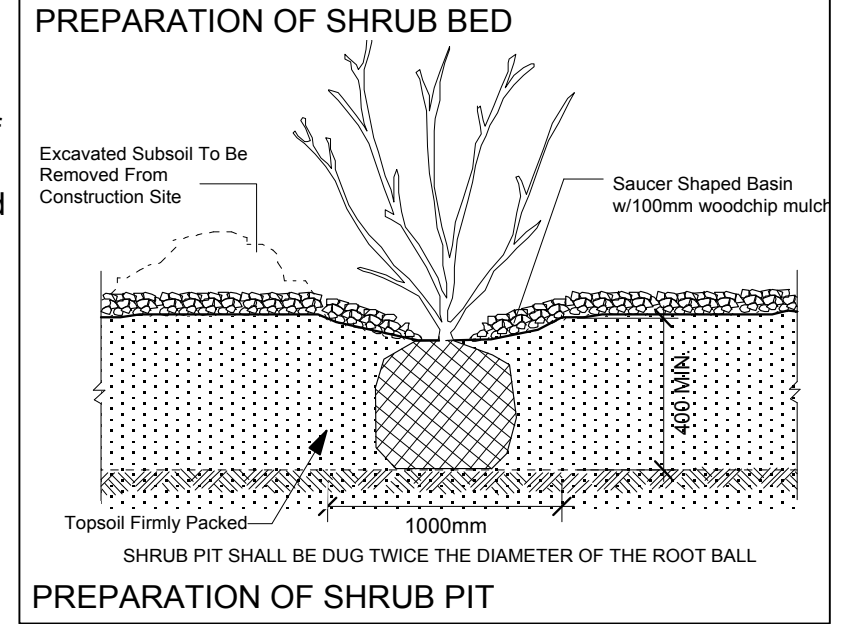


PERENNIAL PLANTING BED
1:125

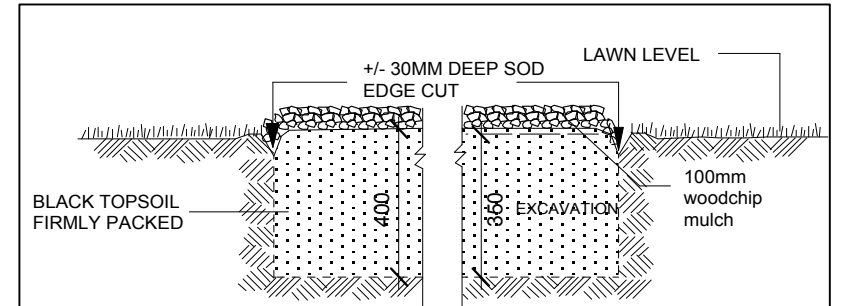

SHRUB PLANTING BED
1:200

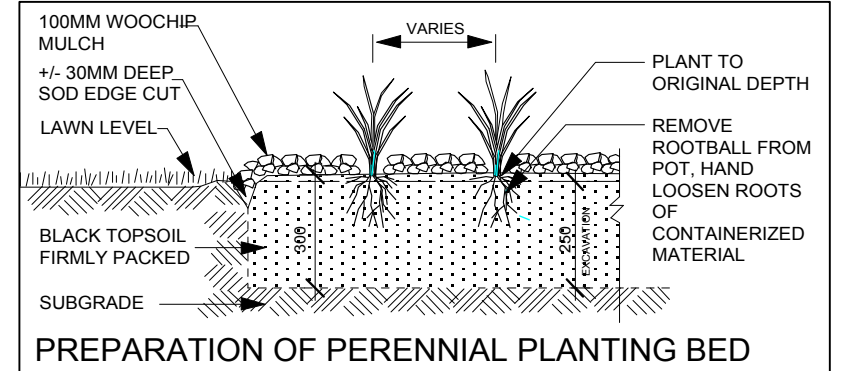

Quant	Botanical Name	Project Plant Name	Type	Ht	Spr	Size	Spacing
2	<i>Ulmus davidiana</i> var. <i>Japonica</i> 'Discovery'	Discovery Elm	tree	12.0	9.0	65mm caliper	
23	<i>Lonicera x xylosteoides</i> 'Miniglobe'	Miniglobe Honeysuckle	shrub	0.91	1.22	2 gal	1m o.c.
16	<i>Euonymus nanus</i> 'Turkestanicus'	Dwarf Turkestan Burning Bush	shrub	0.91	0.91	2 gal	0.9m o.c.
17	<i>Hemerocallis</i> 'Pardon Me'	Pardon Me Daylily	perennial	0.46	0.46	1 gal	0.46m o.c.
17	<i>Hemerocallis</i> 'Happy Returns'	Happy Returns Daylily	perennial	0.46	0.46	1 gal	0.46m o.c.
23	<i>Calamagrostis x acutiflora</i> 'Karl Foerster'	Karl Foerster Reed Grass	grass	1.22	0.81	#1 Container	0.6m o.c.
28	<i>Helictotrichon sempervirens</i>	Blue Oat Grass	grass	0.6	0.6	6" pot	0.46m o.c.

CONTRACTOR TO CONFIRM ALL DIMENSIONS AND REPORT ANY DISCREPANCIES TO CONTRACT ADMINISTRATOR PRIOR TO CONSTRUCTION. LOCATION OF UNDERGROUND STRUCTURES AS SHOWN ARE BASED ON THE BEST INFORMATION AVAILABLE BUT NO GUARANTEE IS GIVEN THAT ALL EXISTING UTILITIES ARE SHOWN OR THAT THE GIVEN LOCATIONS ARE EXACT. CONFIRMATION OF EXISTENCE AND EXACT LOCATION OF ALL SERVICES MUST BE OBTAINED FROM THE INDIVIDUAL UTILITIES BEFORE PROCEEDING WITH CONSTRUCTION.



THE CITY OF WINNIPEG
Planning, Property and Development Department
Planning and Land Use Division
Unit 15 - 30 Fort Street, Winnipeg, MB, (R3C 4X5)

DESIGNED BY	SP	CHECKED BY	
DRAWN BY	SP	APPROVED BY	
HORIZ. SCALE	1:1200		
VERT. SCALE			
DATE	MAY 2011		

MANAGER, PARK AND OPEN SPACES	DATE
MANAGER, PLANNING AND LAND USE DIVISION	DATE

DRAWING TITLE
Archambault Park
Site Works Redevelopment
Planting Plan

SITE ADDRESS **224 Rutledge Crescent**

DRAWING NO.
A.63-A5
BID OPPORTUNITY NO.
464-2011