
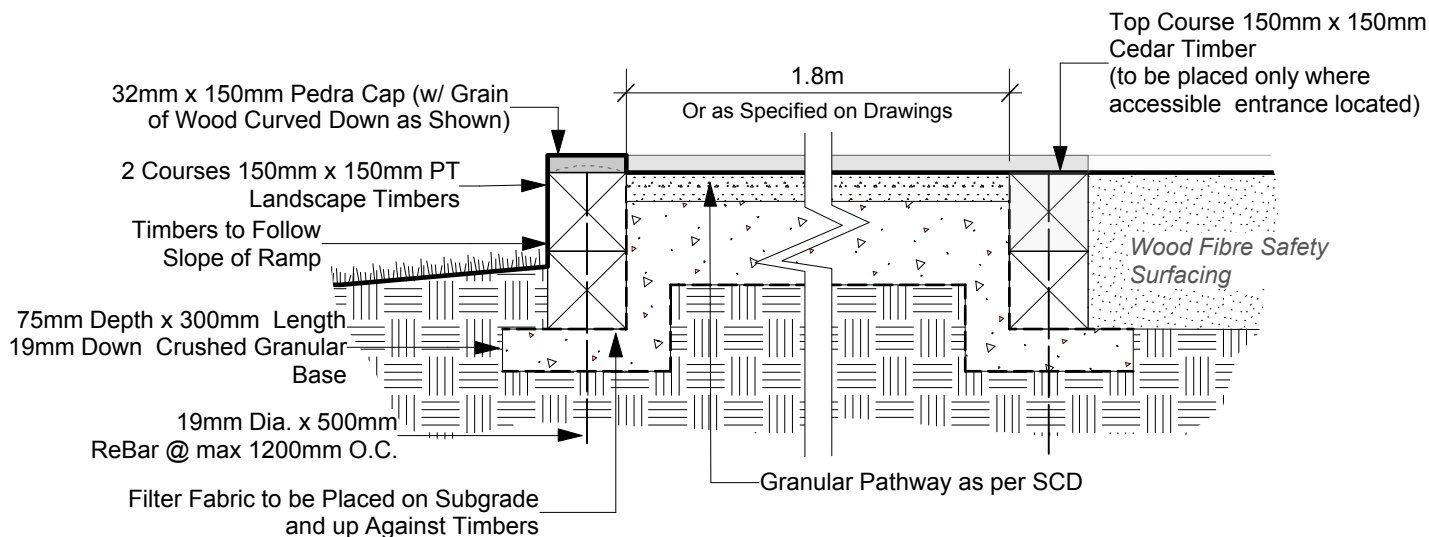


ACCESSIBLE PLAYGROUND RAMP

SCD-656

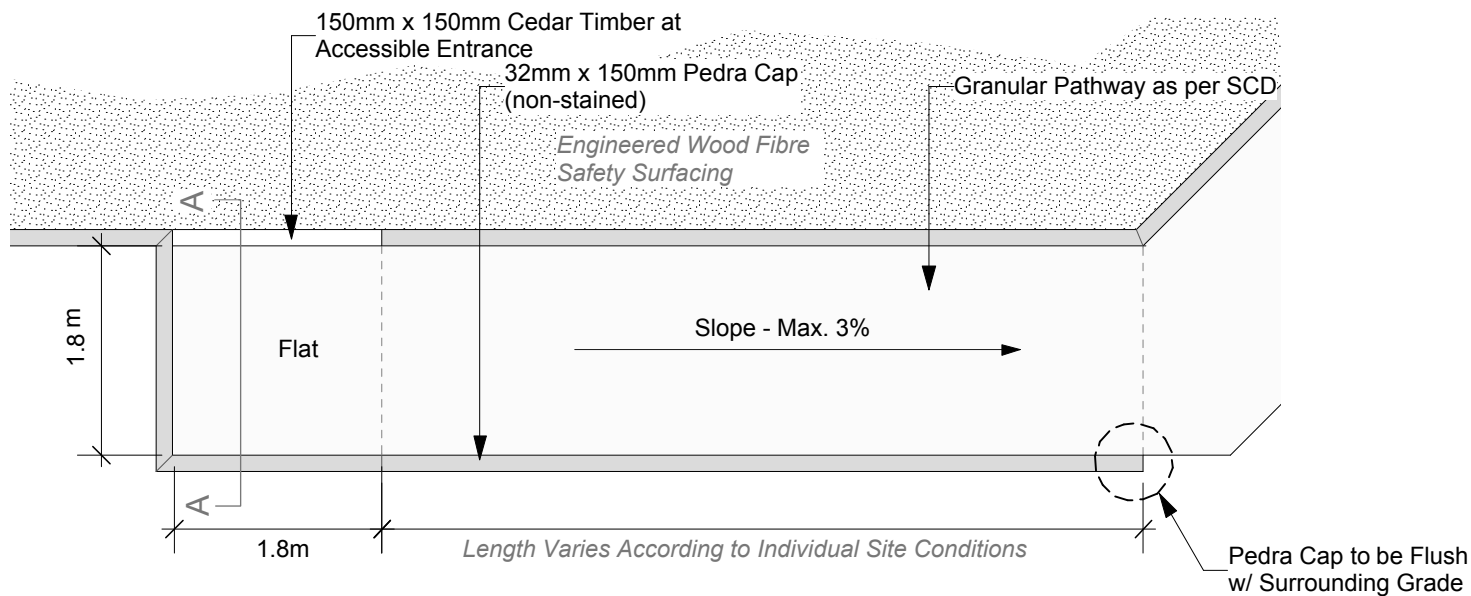

SECTION A-A

Scale: N.T.S.

NOTE: ALL MEASUREMENTS ARE IN METERS AND MILLIMETERS

DATE: DEC 2010
SCALE: NTS
DRAWN BY: IL

The City of Winnipeg
Planning, Property and Development Department
Planning and Land Use Division
Unit 15 - 30 Fort Street, Winnipeg, MB, R3C 4X5

